



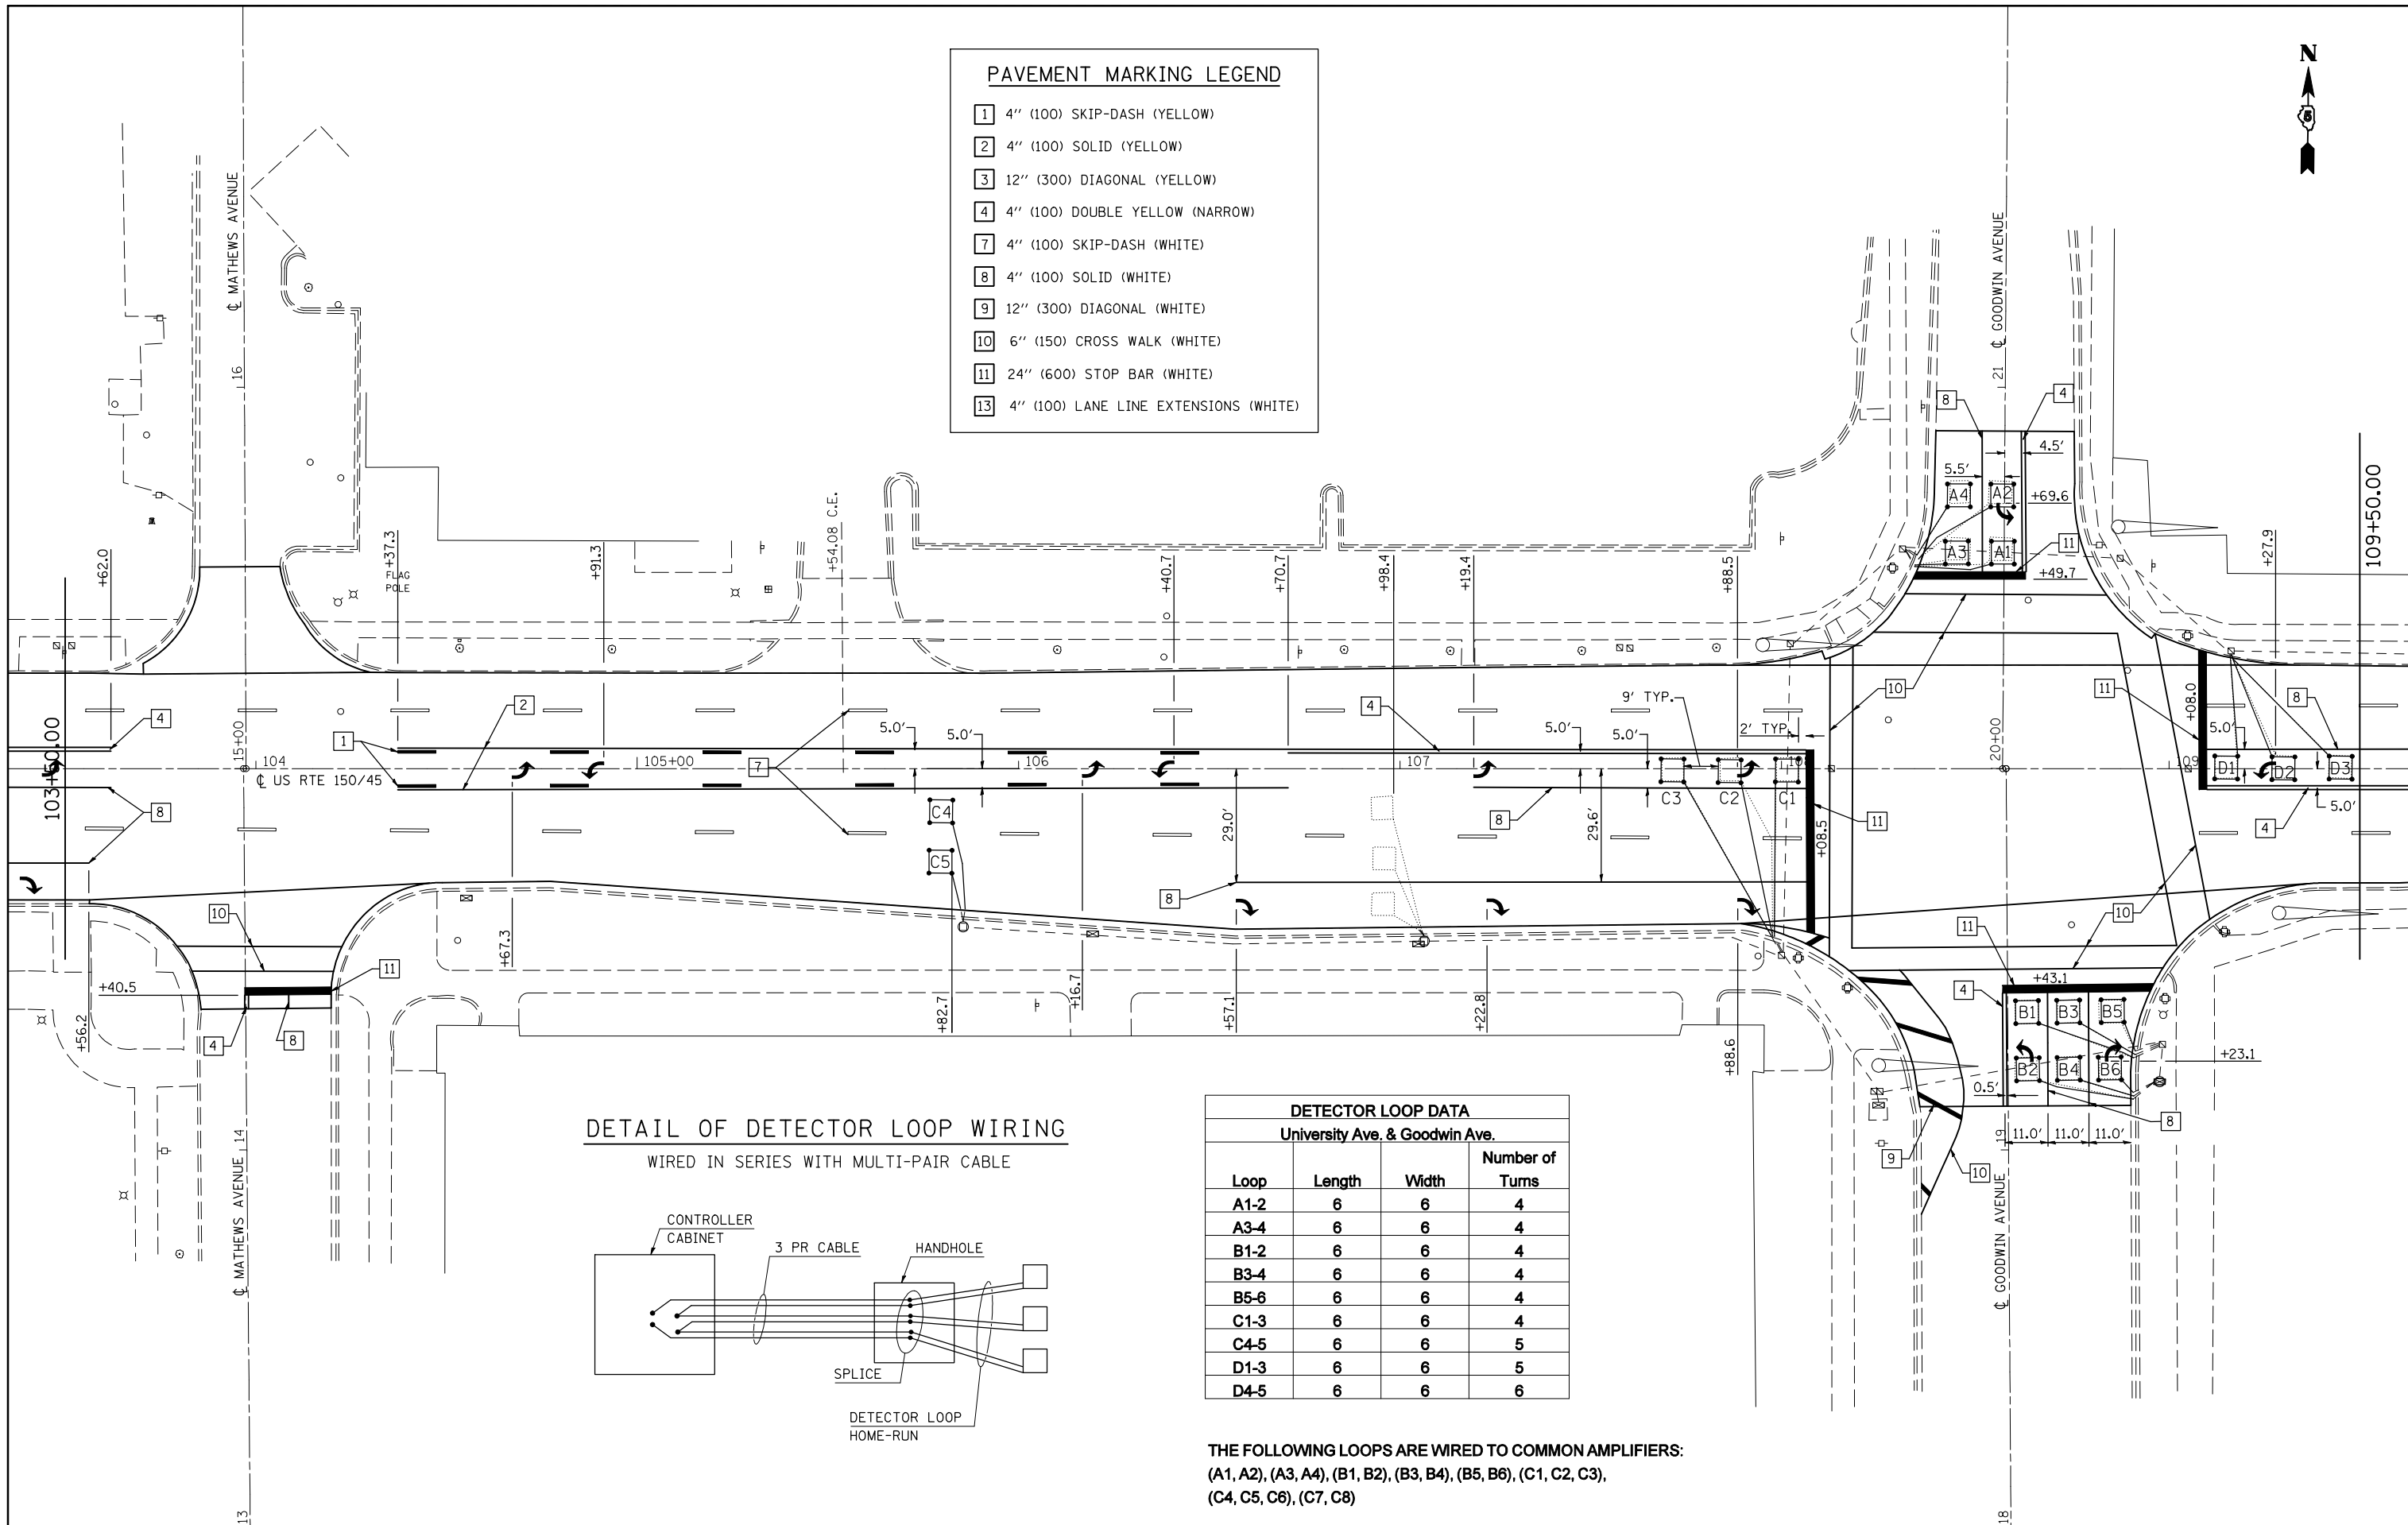

PAVEMENT MARKING LEGEND	
1	4" (100) SKIP-DASH (YELLOW)
2	4" (100) SOLID (YELLOW)
3	12" (300) DIAGONAL (YELLOW)
4	4" (100) DOUBLE YELLOW (NARROW)
7	4" (100) SKIP-DASH (WHITE)
8	4" (100) SOLID (WHITE)
9	12" (300) DIAGONAL (WHITE)
10	6" (150) CROSS WALK (WHITE)
11	24" (600) STOP BAR (WHITE)
13	4" (100) LANE LINE EXTENSIONS (WHITE)



DETAIL OF DETECTOR LOOP WIRING
WIRED IN SERIES WITH MULTI-PAIR CABLE

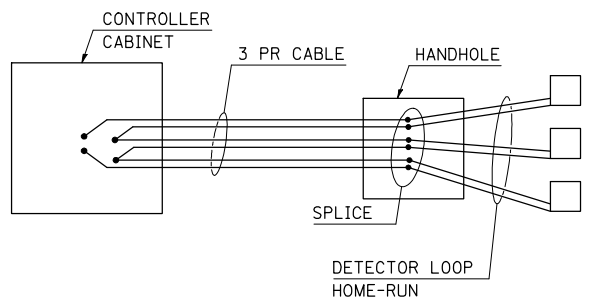

DETECTOR LOOP DATA			
University Ave. & Goodwin Ave.			
Loop	Length	Width	Number of Turns
A1-2	6	6	4
A3-4	6	6	4
B1-2	6	6	4
B3-4	6	6	4
B5-6	6	6	4
C1-3	6	6	4
C4-5	6	6	5
D1-3	6	6	5
D4-5	6	6	6

THE FOLLOWING LOOPS ARE WIRED TO COMMON AMPLIFIERS:
(A1, A2), (A3, A4), (B1, B2), (B3, B4), (B5, B6), (C1, C2, C3),
(C4, C5, C6), (C7, C8)

FILE NAME =	USER NAME = bucklesjj	DESIGNED -	REVISED -
ce:\pw\work\PWIDOT\BUCKLESJJ\d0141663\0570121-shit-striping-details.dgn		DRAWN -	REVISED -
PLOT SCALE = 40.0000' / IN.		CHECKED -	REVISED -
PLOT DATE = 12/11/2009		DATE -	REVISED -

STATE OF ILLINOIS
DEPARTMENT OF TRANSPORTATION

STRIPING & DETECTOR LOOP DETAIL

SCALE: SHEET NO. OF SHEETS STA. 103+50 TO STA. 109+50

F.A.P. RTE.	SECTION	COUNTY	TOTAL SHEETS	SHEET NO.
808	(28Z)RS-5	Champaign	59	43
CONTRACT NO.			70121	
ILLINOIS FED. AID PROJECT				