


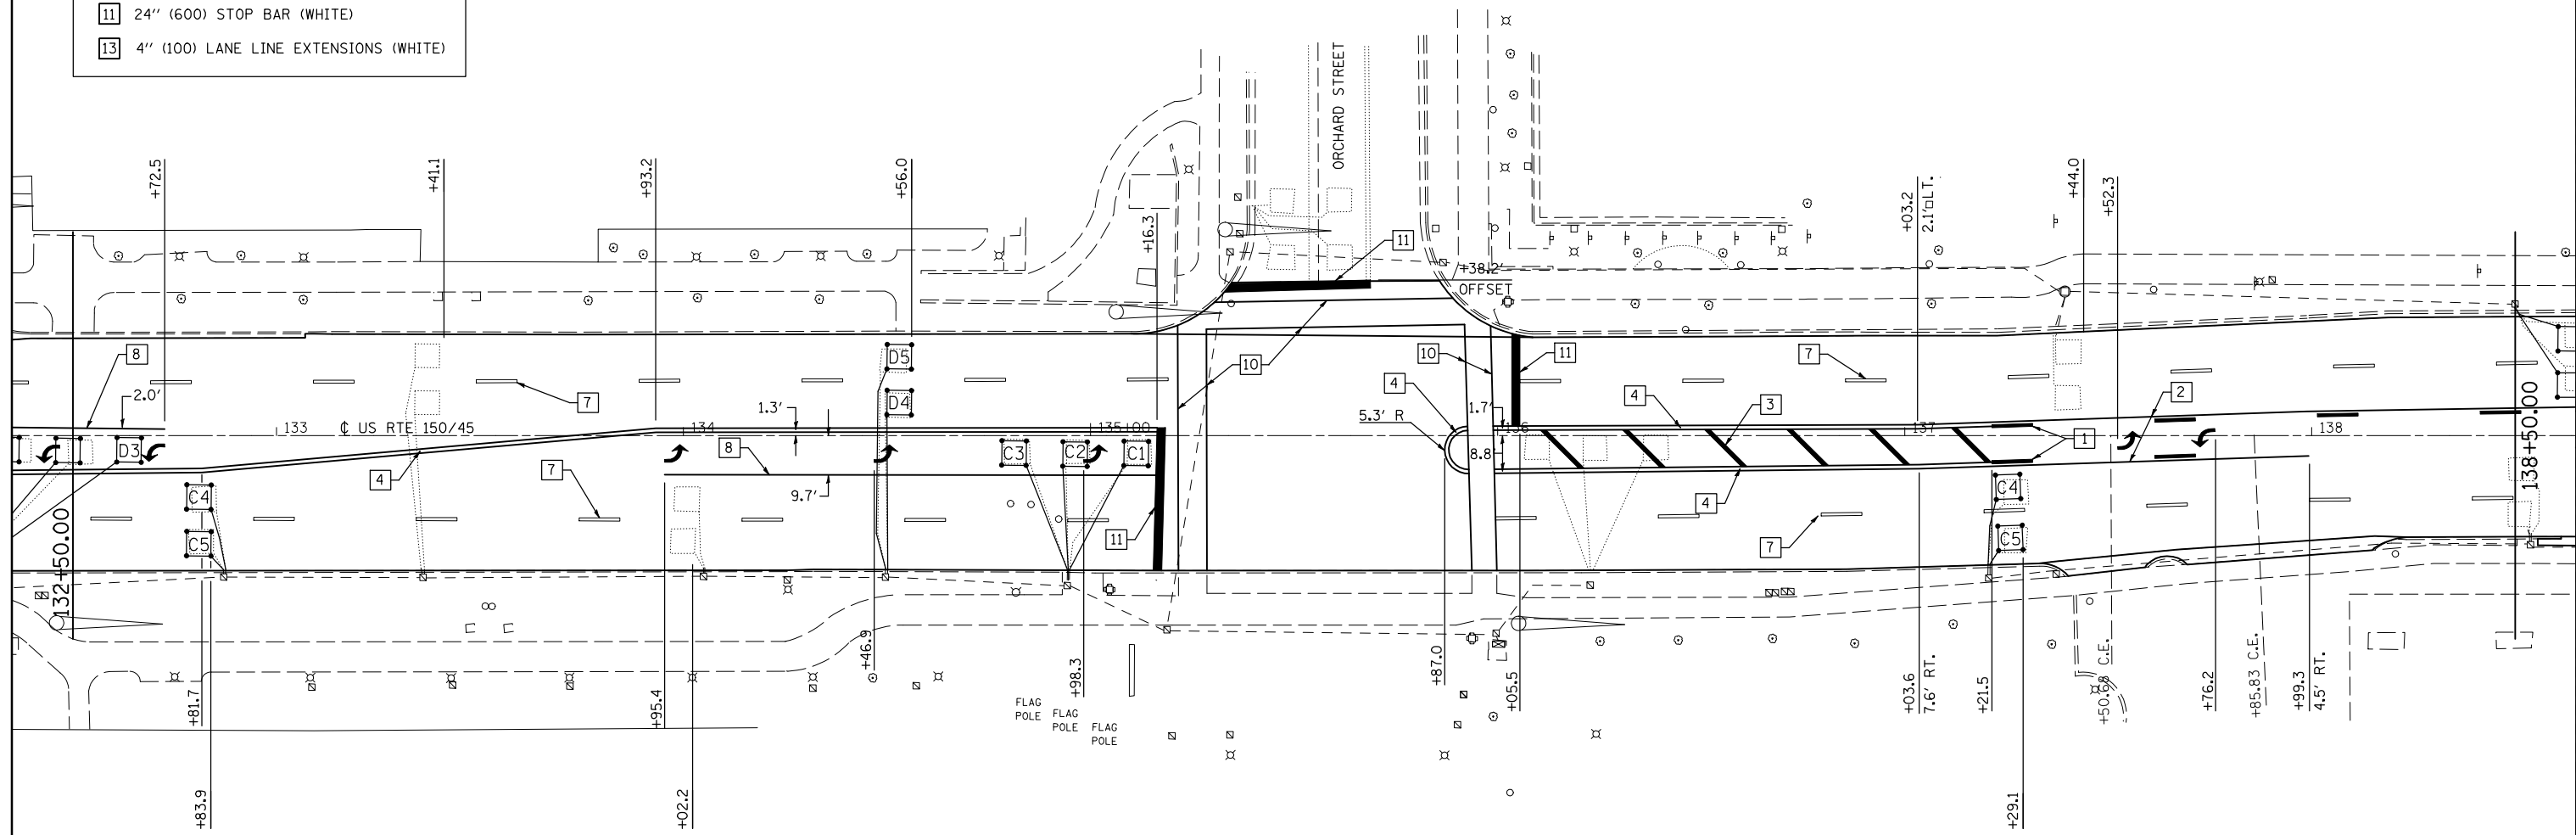

PAVEMENT MARKING LEGEND	
1	4" (100) SKIP-DASH (YELLOW)
2	4" (100) SOLID (YELLOW)
3	12" (300) DIAGONAL (YELLOW)
4	4" (100) DOUBLE YELLOW (NARROW)
7	4" (100) SKIP-DASH (WHITE)
8	4" (100) SOLID (WHITE)
9	12" (300) DIAGONAL (WHITE)
10	6" (150) CROSS WALK (WHITE)
11	24" (600) STOP BAR (WHITE)
13	4" (100) LANE LINE EXTENSIONS (WHITE)



DETECTOR LOOP DATA			
University Ave. & Orchard Ave.			
Loop	Length	Width	Number of Turns
C1-3	6	6	4
C4-5	6	6	5
D1-2	6	6	6

THE FOLLOWING LOOPS ARE WIRED TO COMMON AMPLIFIERS:
(C1, C2, C3), (C4, C5), (C6, C7), (D1, D2), (D3, D4)