



DETAIL OF MILLING TRANSITION FROM 1 1/2" TO 3"

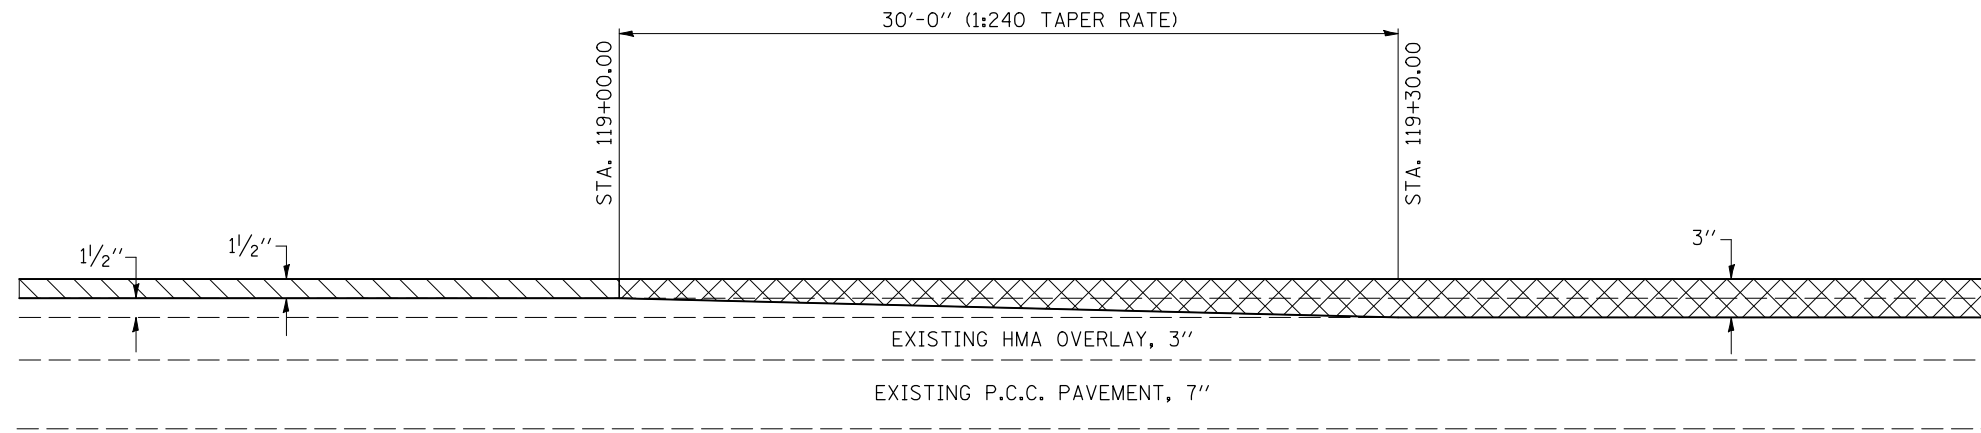

HOT MIX ASPHALT SURFACE REMOVAL, 1 1/2"

HOT MIX ASPHALT SURFACE REMOVAL, 3"

RESURFACING DETAIL @ MILLING TRANSITION AREA

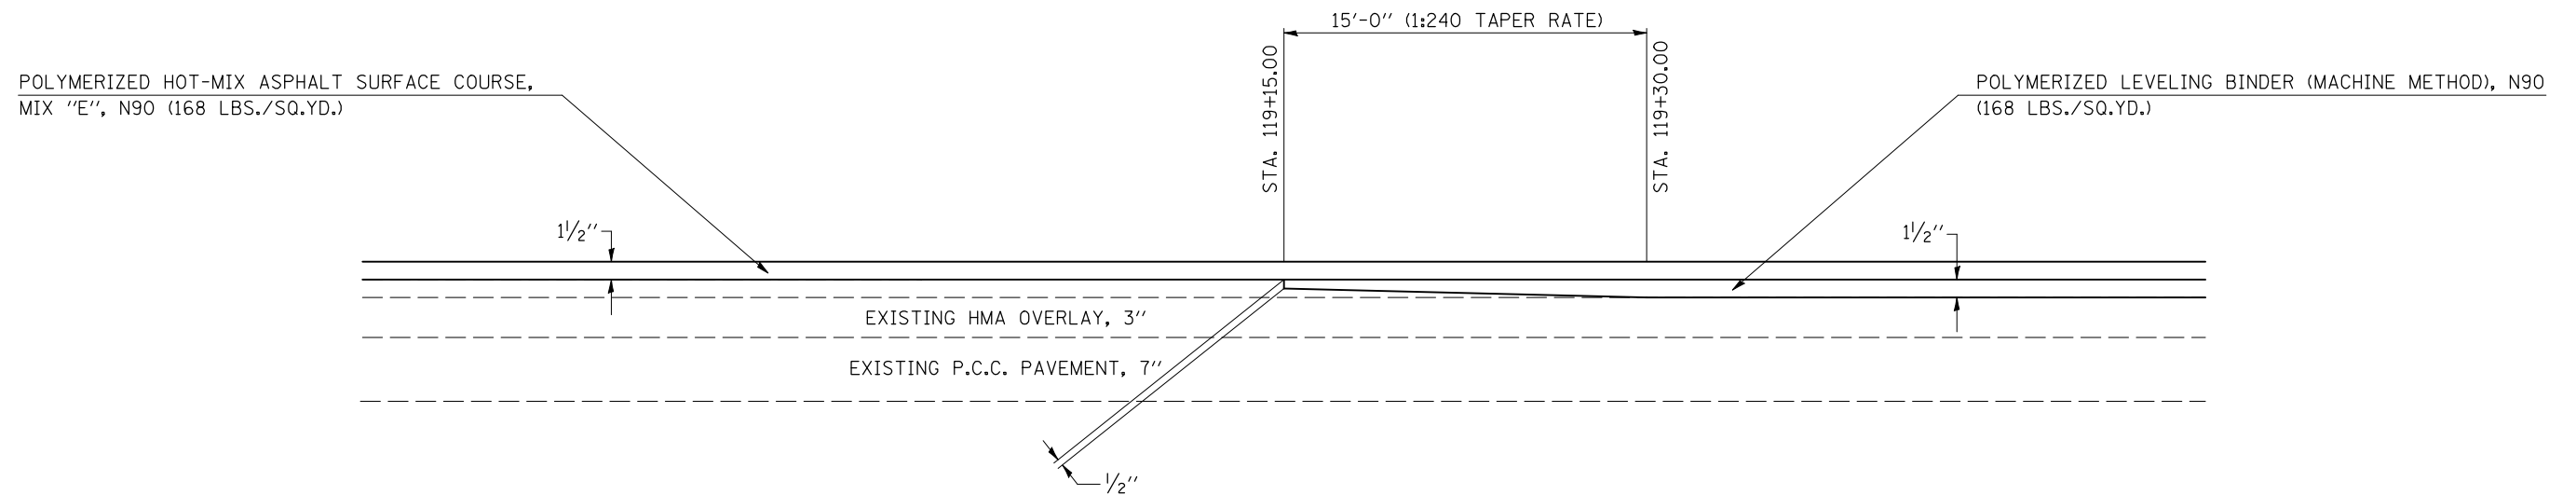

FILE NAME =	USER NAME = bucklesjj	DESIGNED -	REVISED -
ct\pwwork\pwwid\BUCKLESJJ\d0141682\0570121-shr-details.dgn		DRAWN -	REVISED -
PLOT SCALE = 40.0000' / IN.		CHECKED -	REVISED -
PLOT DATE = 12/11/2009		DATE -	REVISED -

**STATE OF ILLINOIS
DEPARTMENT OF TRANSPORTATION**

DETAILS			
SCALE:	SHEET NO.	OF SHEETS	STA. TO STA.

F.A.P. RTE.	SECTION	COUNTY	TOTAL SHEETS	SHEET NO.
808	(28Z)RS-5	Champaign	59	52
CONTRACT NO.			70121	
ILLINOIS FED. AID PROJECT				