


# PROPOSED TYPICAL CROSS SECTION ①

FAP 323 (US 36)

STATION 79+26.50 TO STATION 80+00.00 ②

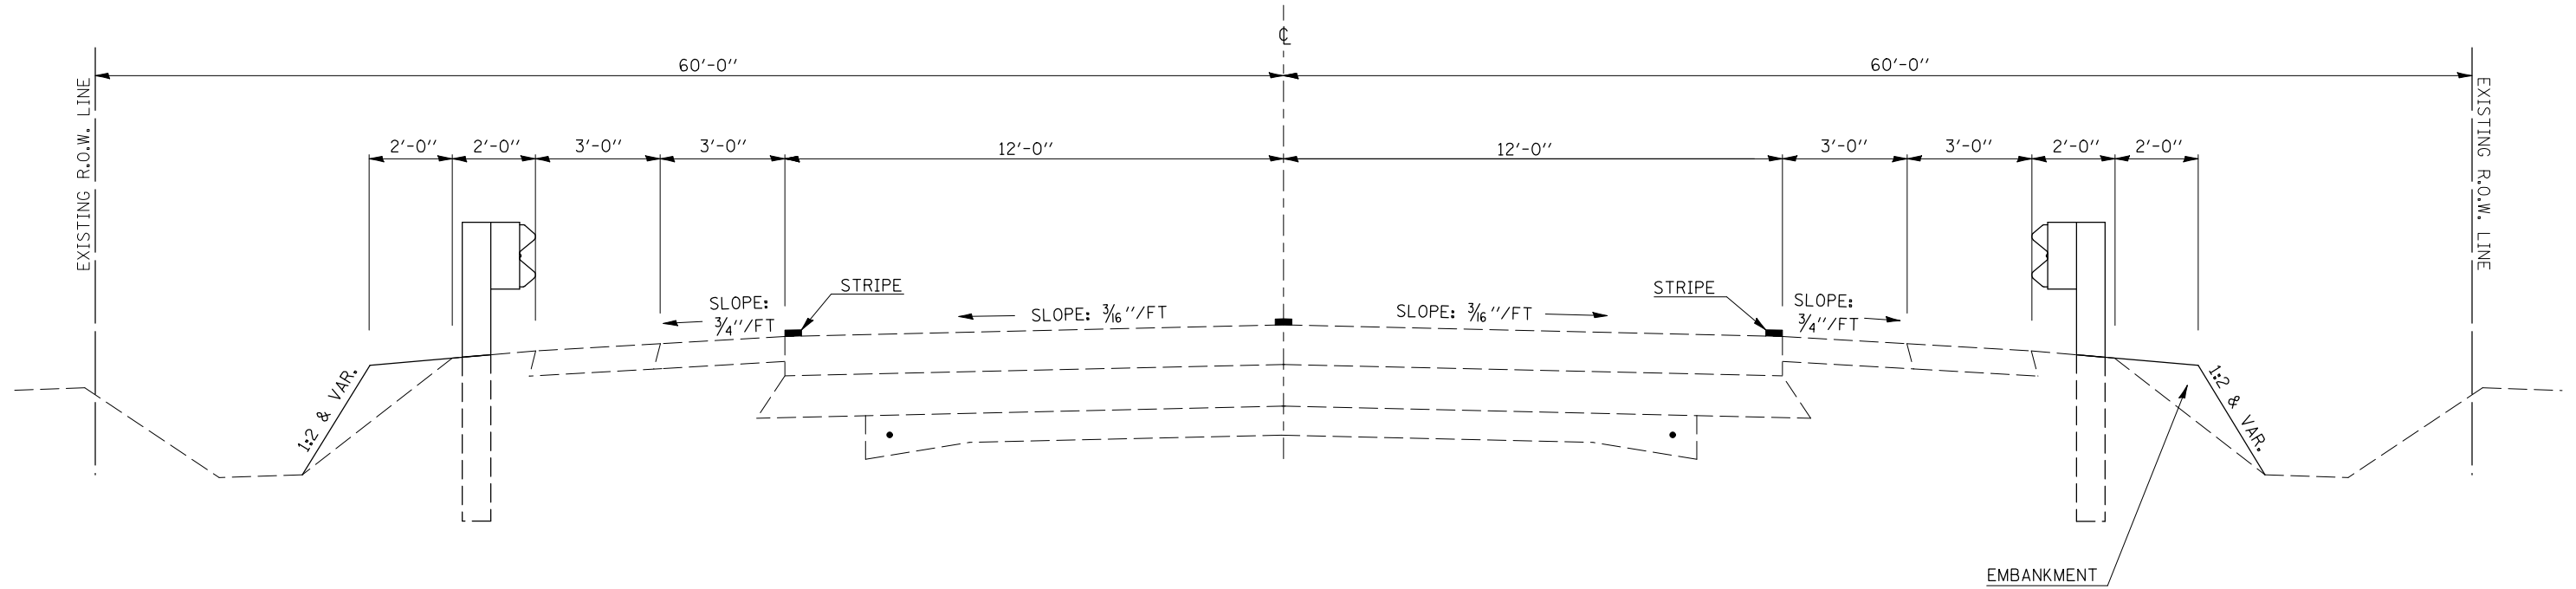


# PROPOSED TYPICAL CROSS SECTION ②

FAP 323 (US 36)

① STATION 80+00.00 TO STATION 80+75.00 ③

③ STATION 83+39.00 TO STATION 84+25.00

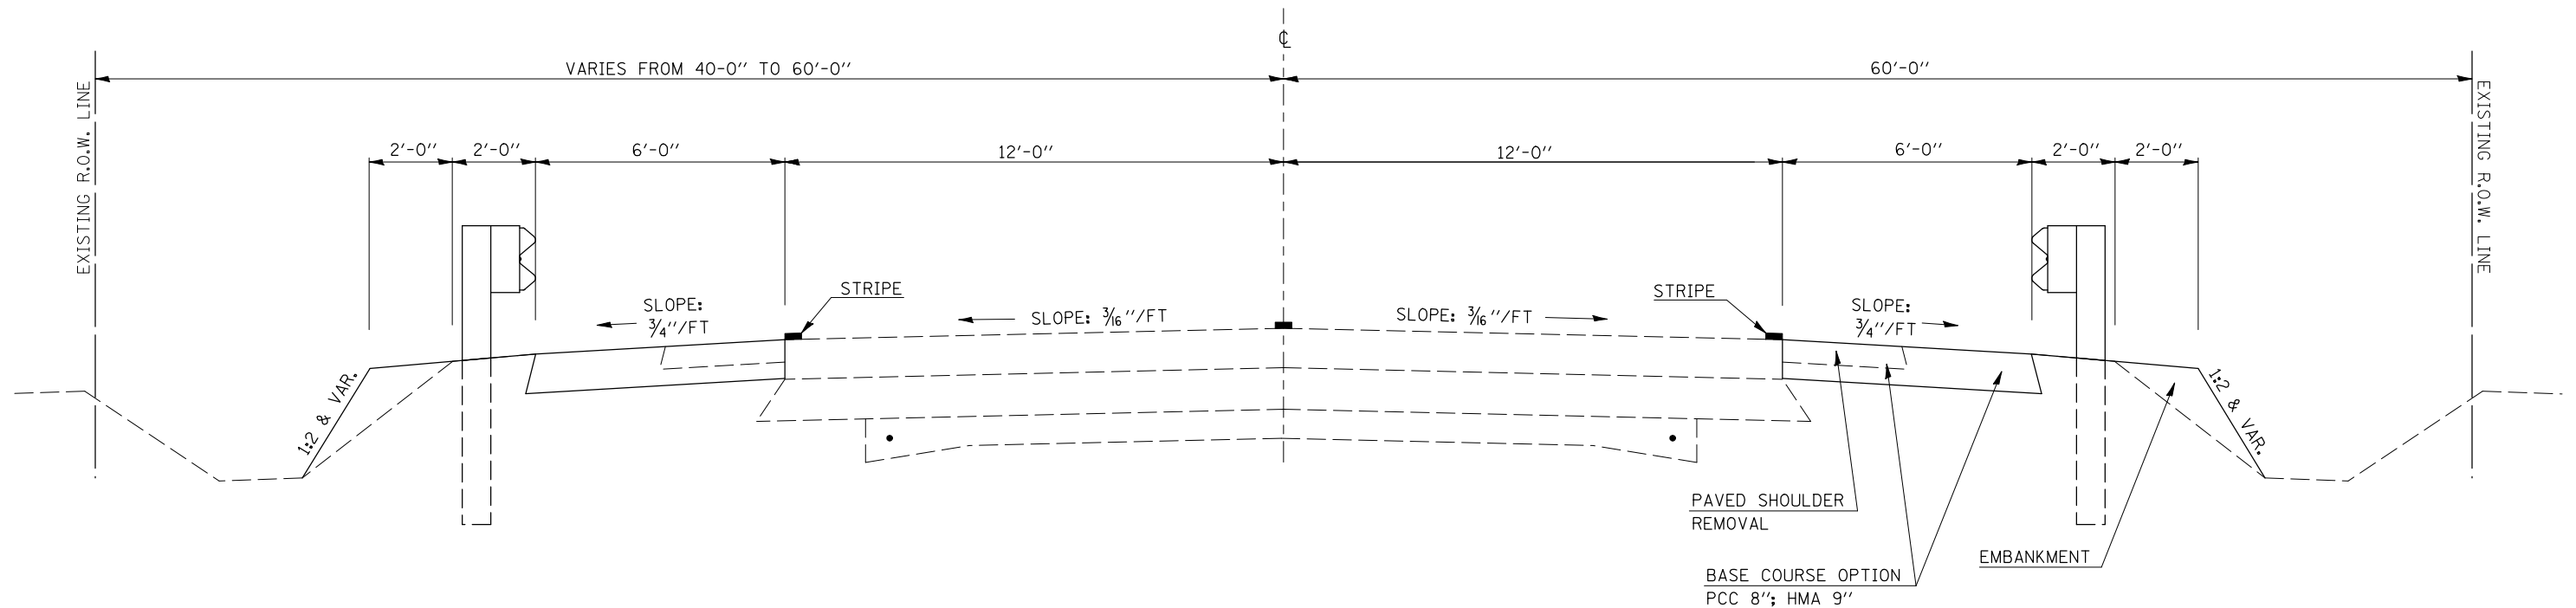

FILE NAME =	USER NAME = ceorlockjd	DESIGNED -	REVISED -
et\pwork\pwork\CEARLOCKJD\0110229\10570223-sht-typico1.dgn		DRAWN -	REVISED -
PLOT SCALE = 40.0000 ' / IN.		CHECKED -	REVISED -
PLOT DATE = 12/17/2009		DATE -	REVISED -

STATE OF ILLINOIS  
DEPARTMENT OF TRANSPORTATION

PROPOSED TYPICAL CROSS SECTIONS

SCALE: NONE SHEET NO. OF SHEETS STA. TO STA.

F.A.P. RTE.	SECTION	COUNTY	TOTAL SHEETS	SHEET NO.
323	(143BR)BR	DOUGLAS	68	8
CONTRACT NO. 70223				
FED. ROAD DIST. NO. ILLINOIS FED. AID PROJECT				