


PROPOSED TYPICAL CROSS SECTION 5

PROPOSED S. N. 021-2027

④ STATION 81+95.87 TO STATION 82+24.12 ④

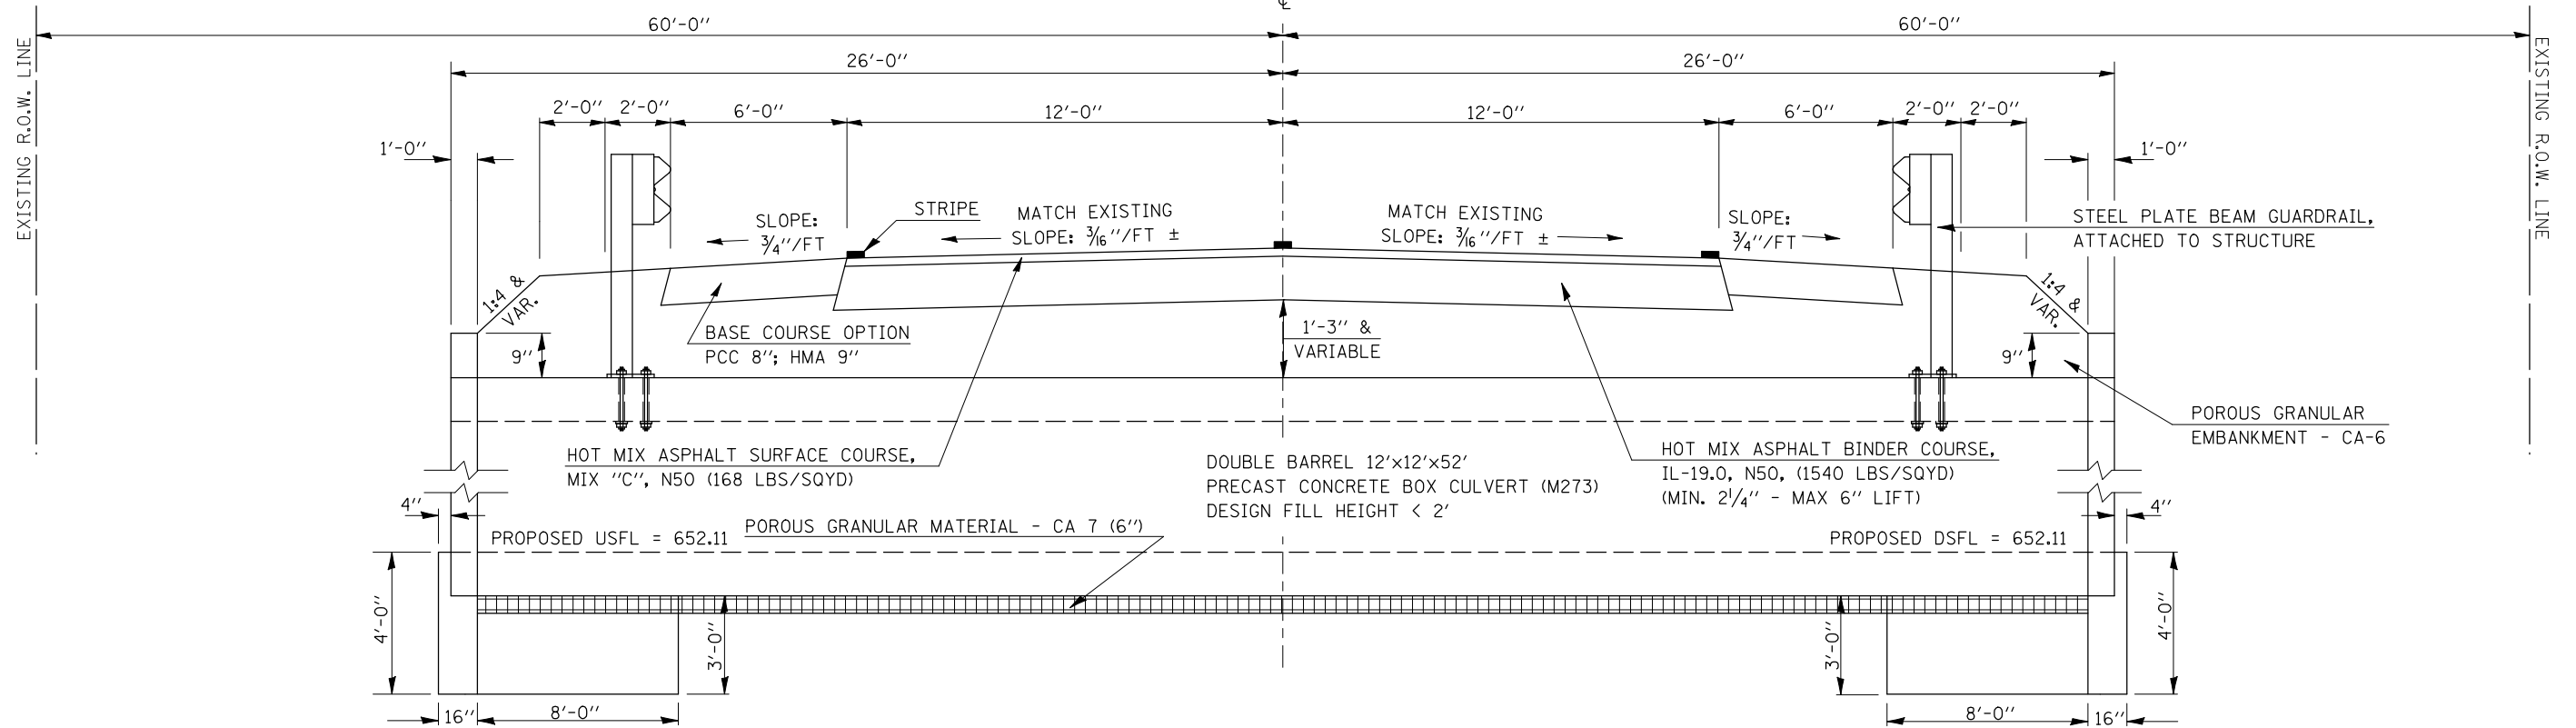

FILE NAME =	USER NAME = ceerlockjd	DESIGNED -	REVISED -	STATE OF ILLINOIS DEPARTMENT OF TRANSPORTATION	PROPOSED TYPICAL CROSS SECTIONS			F.A.P. RTE.	SECTION	COUNTY	TOTAL SHEETS	SHEET NO.
ce:\pw\work\PWIDOT\CEARLOCKJD\0110223\0570223-shr-typic01.dgn	PLOT SCALE = 40.0000' / IN.	DRAWN -	REVISED -					323	(143BR)BR	DOUGLAS	68	10
PLOT DATE = 12/17/2009	DATE -	CHECKED -	REVISED -		CONTRACT NO. 70223			ILLINOIS FED. AID PROJECT				
		DATE -	REVISED -		SCALE: NONE	SHEET NO.	OF SHEETS	STA.	TO STA.			