
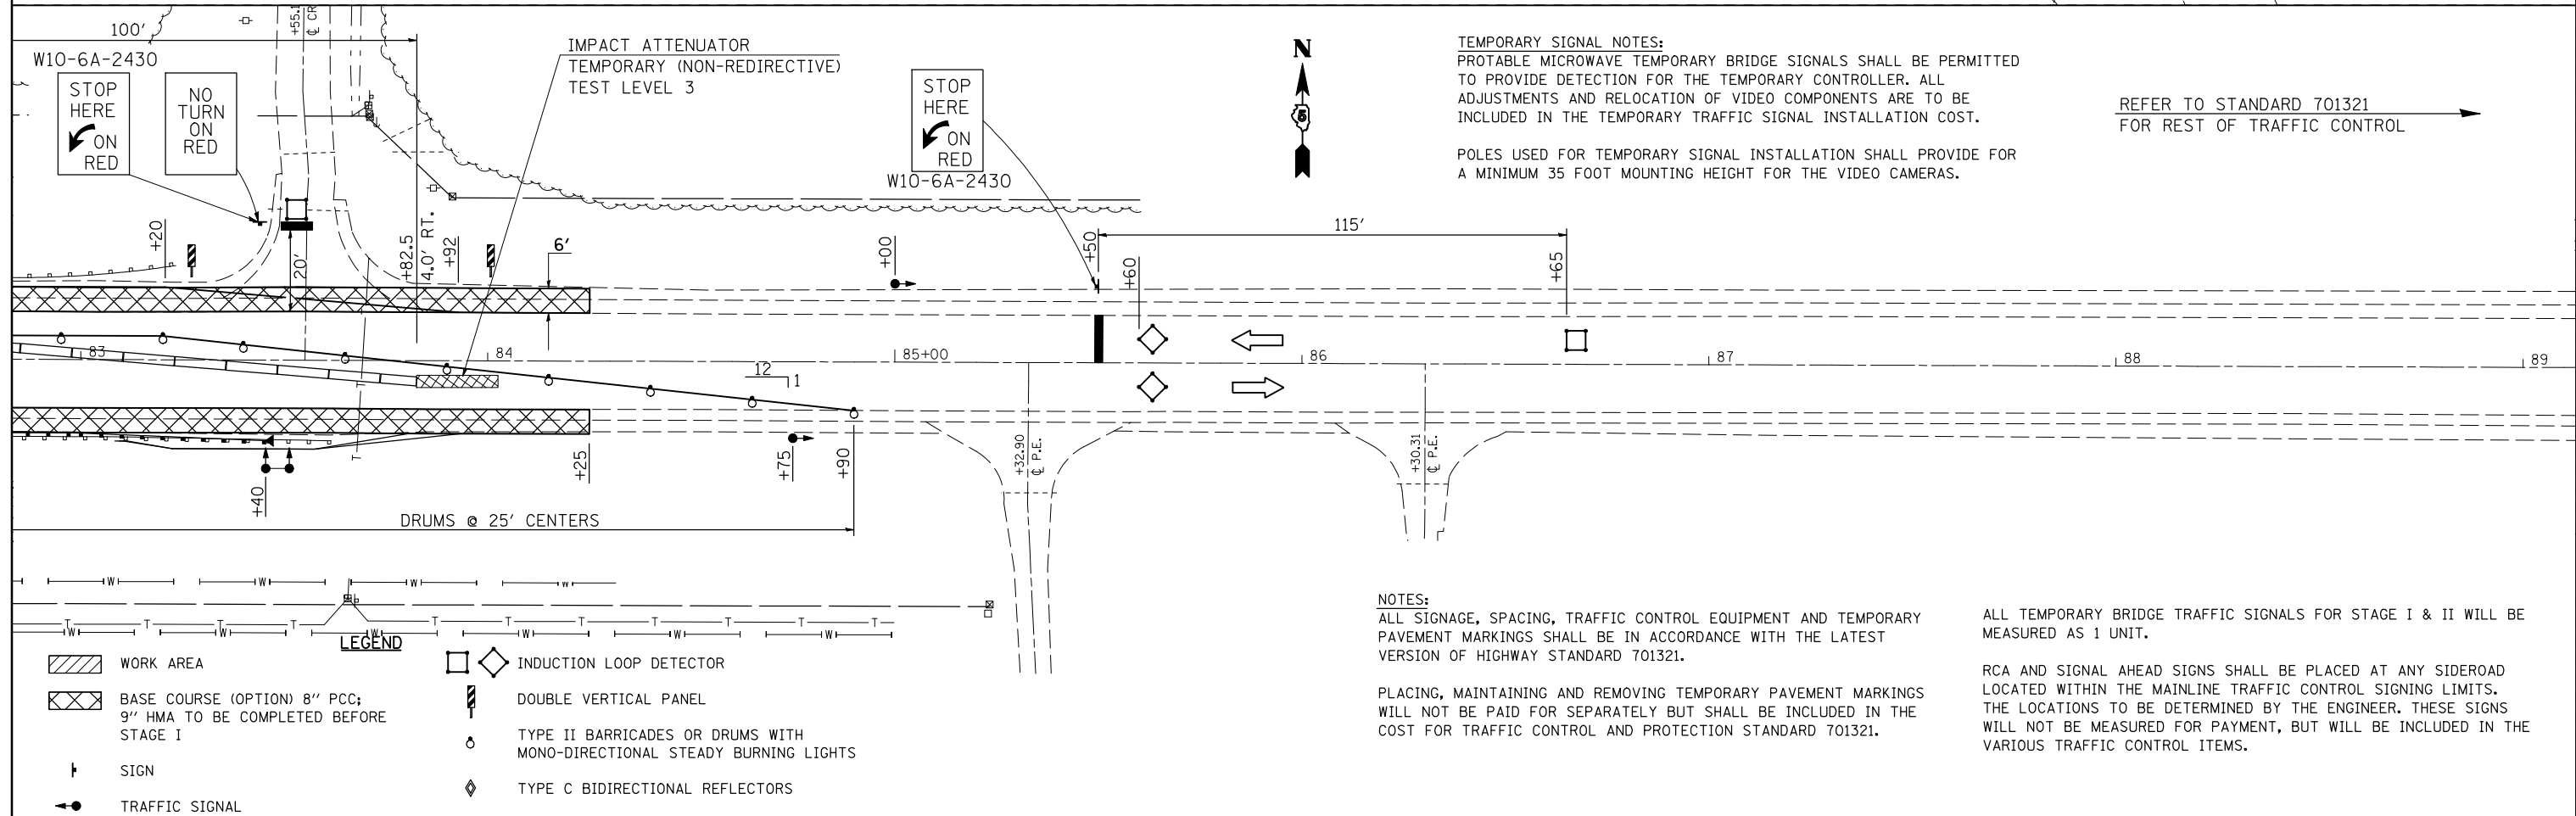


STAGE I

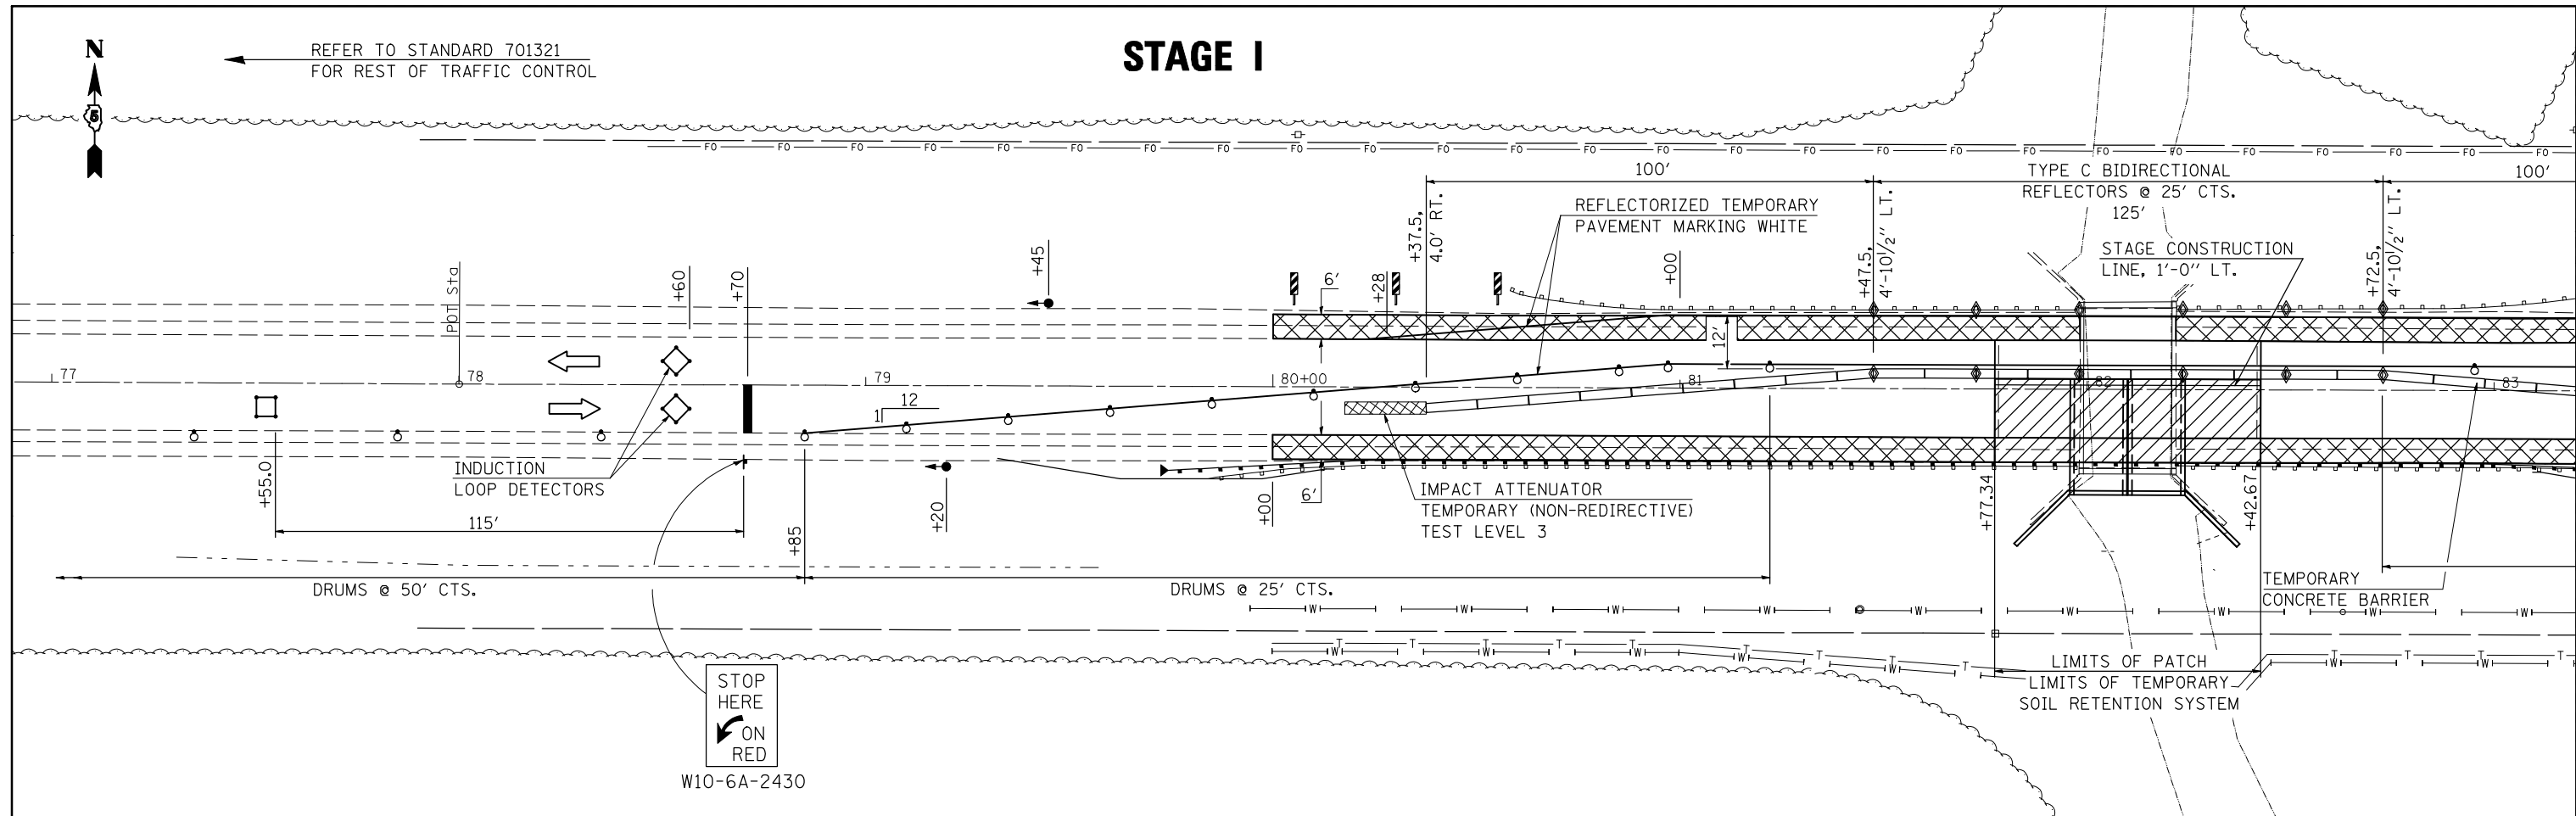

| | | | |
|---|------------------------|------------|-----------|
| FILE NAME = | USER NAME = ceorlockjd | DESIGNED - | REVISED - |
| ce:\pwwork\pwwork\CEARLOCKJD\0110223\10570223-sht-staging.dgn | | DRAWN - | REVISED - |
| PLOT SCALE = 40.0000' / IN. | | CHECKED - | REVISED - |
| PLOT DATE = 12/17/2009 | | DATE - | REVISED - |

STATE OF ILLINOIS
DEPARTMENT OF TRANSPORTATION

TRAFFIC CONTROL & PROTECTION STAGE I
F.A.P. ROUTE 323 (U.S. ROUTE 367)

SCALE: 1"=20' SHEET NO. OF SHEETS STA. TO STA.

| | | | | |
|---------------------------|-----------|---------|--------------|-----------|
| F.A.P. RTE. | SECTION | COUNTY | TOTAL SHEETS | SHEET NO. |
| 323 | (143BR)BR | DOUGLAS | 68 | 17 |
| CONTRACT NO. 70223 | | | | |
| ILLINOIS FED. AID PROJECT | | | | |