



# HOT-MIX ASPHALT SURFACE REMOVAL AND HOT-MIX ASPHALT DETAILS

DETAIL OF EXISTING RUNDOWNS AT STRUCTURE 021-0016

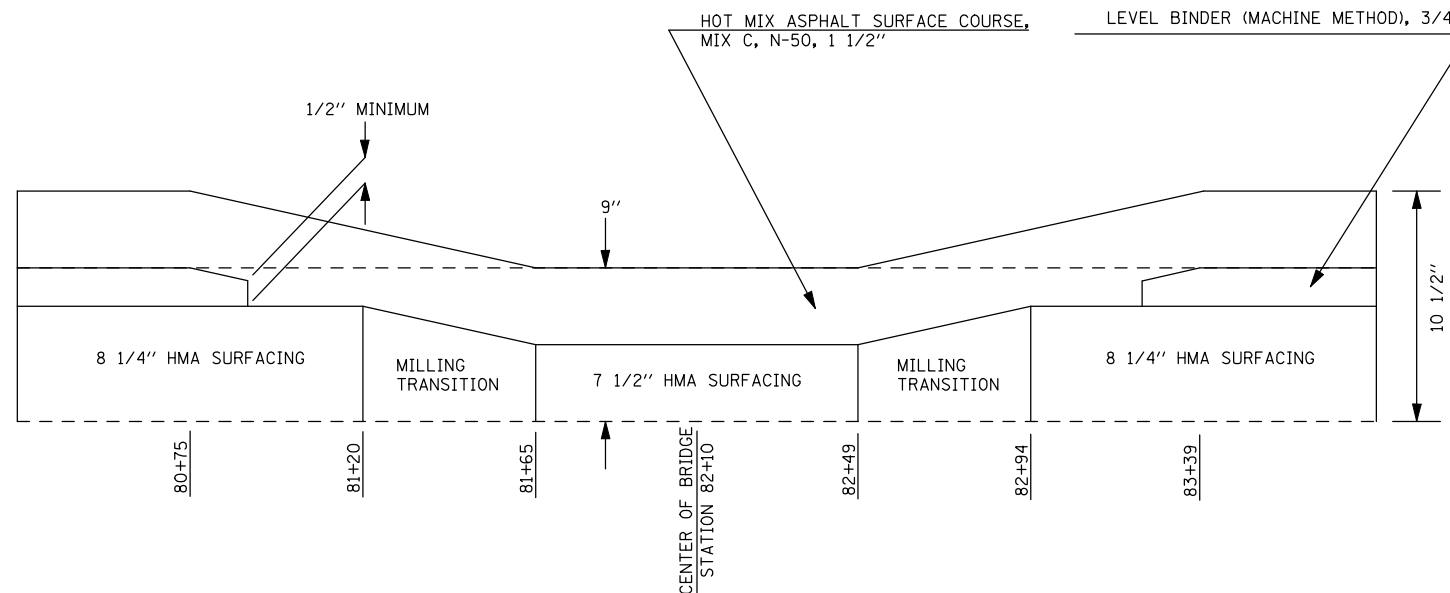

DETAIL OF PROPOSED PAVEMENT PROFILE AT STRUCTURE 021-0016

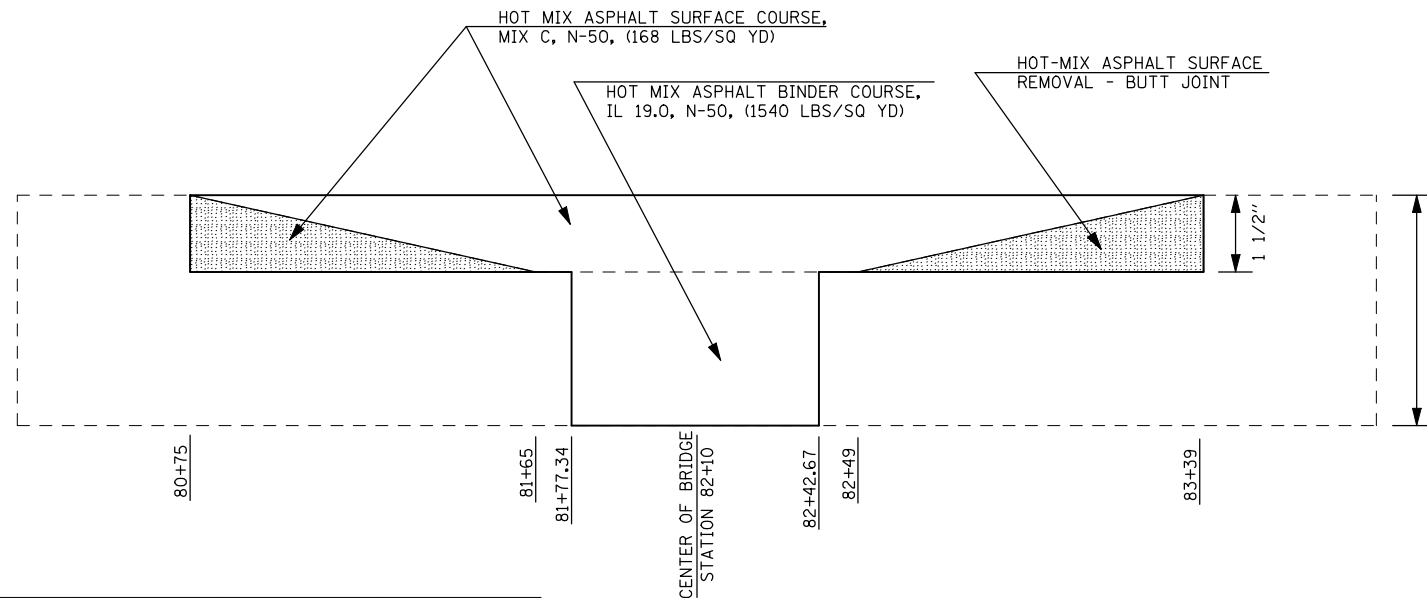

| STATION  | STATION     | LENGTH<br>(FEET) | WIDTH<br>(FEET) | AREA<br>(SQ YD) | BITUMINOUS<br>MATERIALS<br>(PRIME COAT) | AGGREGATE<br>(PRIME COAT) | HMA BINDER<br>COURSE,<br>IL 19.0, N50 | HMA SURFACE<br>COURSE,<br>MIX "C", N50 | HMA SURFACE<br>REMOVAL-<br>BUTT JOINT |
|----------|-------------|------------------|-----------------|-----------------|-----------------------------------------|---------------------------|---------------------------------------|----------------------------------------|---------------------------------------|
|          |             |                  |                 |                 | 40600100<br>(GAL)                       | 40600200<br>(TON)         | 40603080<br>(TON)                     | 40603310<br>(TON)                      | 40600982<br>(SQ YD)                   |
| 80+75.00 | TO 81+77.34 | 102.34           | 36.00           | 409.36          | 41.00                                   | 0.85                      | 0.00                                  | 35.00                                  | 410.00                                |
| 81+77.34 | TO 82+42.67 | 65.33            | 24.00           | 174.21          | 105.00                                  | 0.35                      | 135.00                                | 16.00                                  | 0.00                                  |
| 82+42.67 | TO 83+39.00 | 96.33            | 36.00           | 385.32          | 39.00                                   | 0.80                      | 0.00                                  | 34.00                                  | 385.00                                |
| TOTALS=  |             |                  |                 | 968.89          | 185.00                                  | 2.00                      | 135.00                                | 85.00                                  | 795.00                                |

### GENERAL NOTES

PLAN DIMENSIONS AND DETAILS RELATIVE TO THE STRUCTURE HAVE BEEN TAKEN FROM EXISTING PLANS AND ARE SUBJECT TO NOMINAL CONSTRUCTION VARIATIONS. IT SHALL BE THE CONTRACTOR'S RESPONSIBILITY TO VERIFY SUCH DIMENSIONS AND DETAILS IN THE FIELD AND MAKE THE NECESSARY APPROVED ADJUSTMENTS PRIOR TO CONSTRUCTION OR ORDERING OF MATERIALS. SUCH VARIATIONS SHALL NOT BE CAUSE FOR ADDITIONAL COMPENSATION OR A CHANGE IN THE SCOPE OF WORK. HOWEVER, THE CONTRACTOR WILL BE PAID FOR THE QUANTITY ACTUALLY FURNISHED AT THE CONTRACT UNIT PRICE FOR THE WORK.