


SEC. 31, T. 16 N., R. 7 E., 3rd P.M.




BM 4754 -2
CHISELED SQUARE ON THE NW
CORNER OF THE NE WINGWALL
ELEV. = 667.546

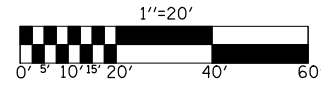


PROPOSED S.N. 021-2027
DOUBLE 12' X 12' X 52'
PRECAST BOX CULVERT (M273)
STA. 82+10.00, 0° SKEW
DESIGN FILL HEIGHT 2'

EXISTING S.N. 021-0016
SINGLE SPAN REINFORCED CONCRETE SLAB
STA. 82+10.00, 0° SKEW
24'-6" BK TO BK ABUTMENT
NO SALVAGE

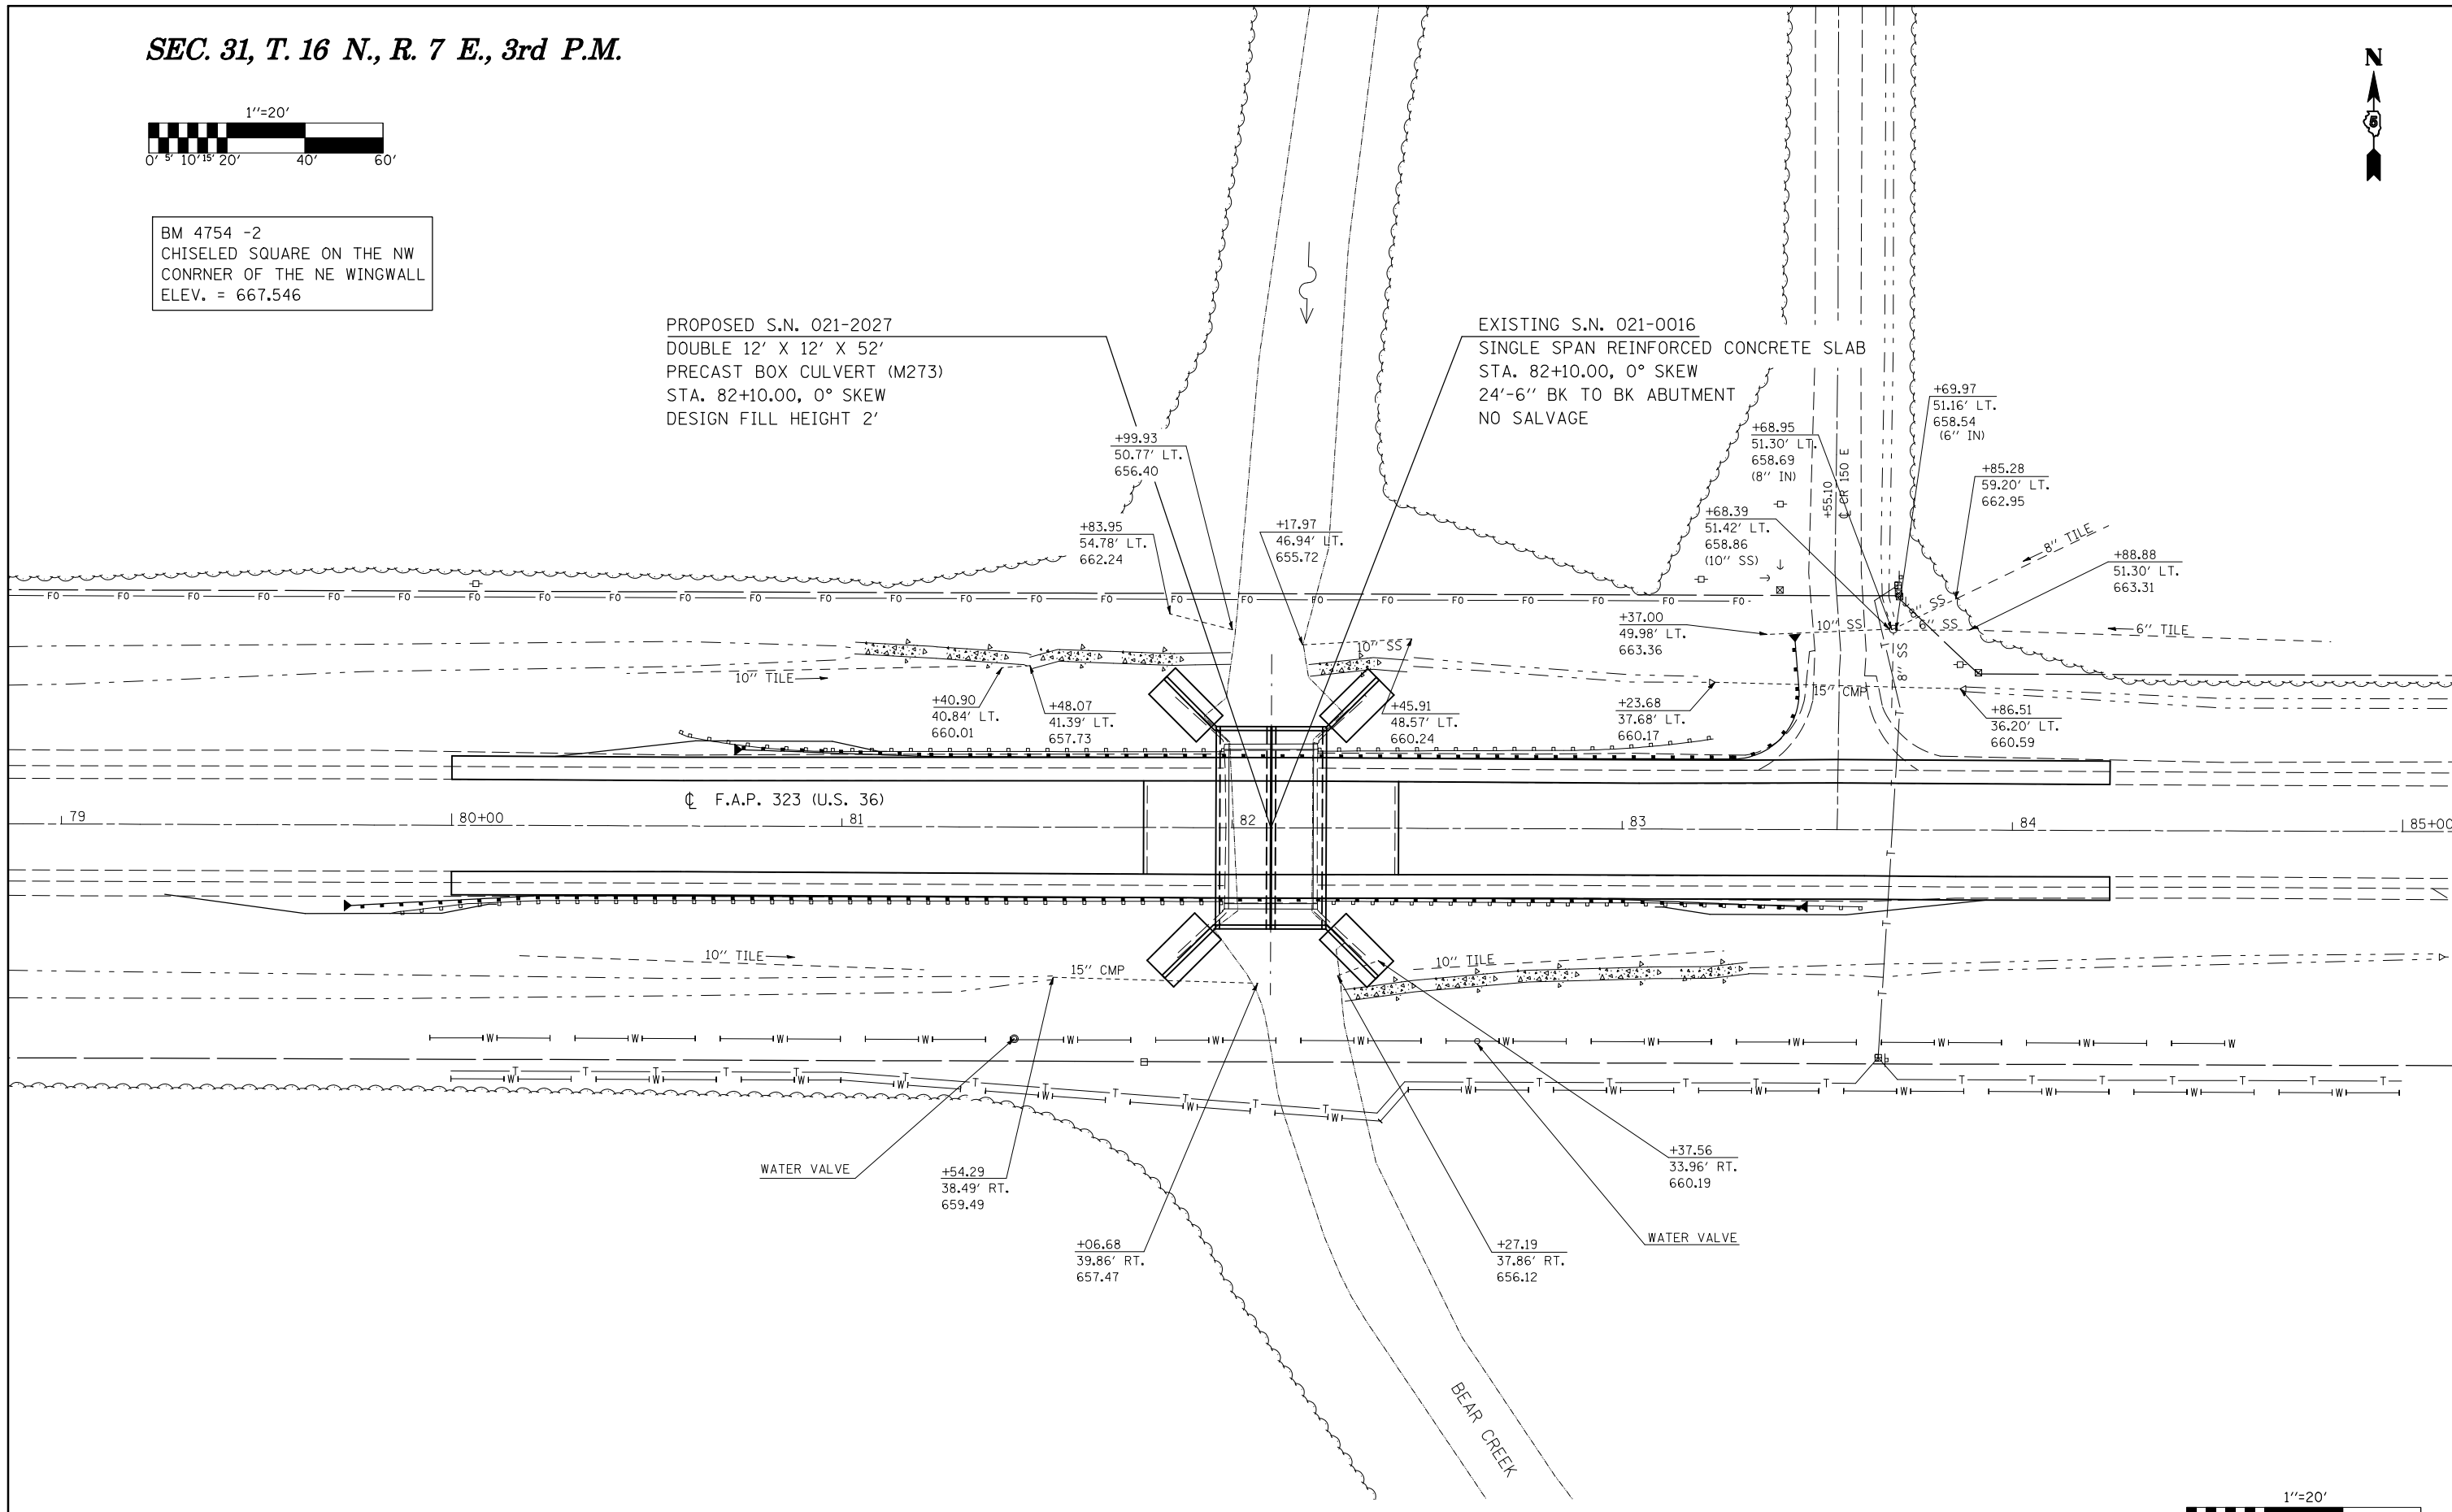

SEC. 5, T. 15 N., R. 7 E., 3rd P.M.

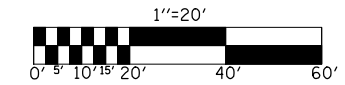

FILE NAME =	USER NAME = ceorlockjd	DESIGNED -	REVISED -	STATE OF ILLINOIS DEPARTMENT OF TRANSPORTATION	EXISTING FIELD TILE PLAN SHEET				F.A.P. RTE.	SECTION	COUNTY	TOTAL SHEETS	SHEET NO.
ct:\pw\work\p\dot\ceorlockjd\0110229\4754\4754sheets.dgn		DRAWN -	REVISED -		323	(143BR)BR	DOUGLAS	68	27				
PLOT SCALE = 40.0000' / IN.		CHECKED -	REVISED -		CONTRACT NO. 70223								
PLOT DATE = 12/17/2009		DATE -	REVISED -		ILLINOIS FED. AID PROJECT								
				SCALE:	SHEET NO.	OF SHEETS	STA.	TO STA.					