


DATE	
BY	
SURVEYED	
PLOTTED	
TEMPLATE	
AREAS CHECKED	
FINAL SURVEY NO.	
NOTE BOOK NO.	
AREAS CHECKED	

DATE	
BY	
SURVEYED	
PLOTTED	
TEMPLATE	
AREAS CHECKED	
ORIGINAL SURVEY NO.	
NOTE BOOK NO.	
AREAS CHECKED	

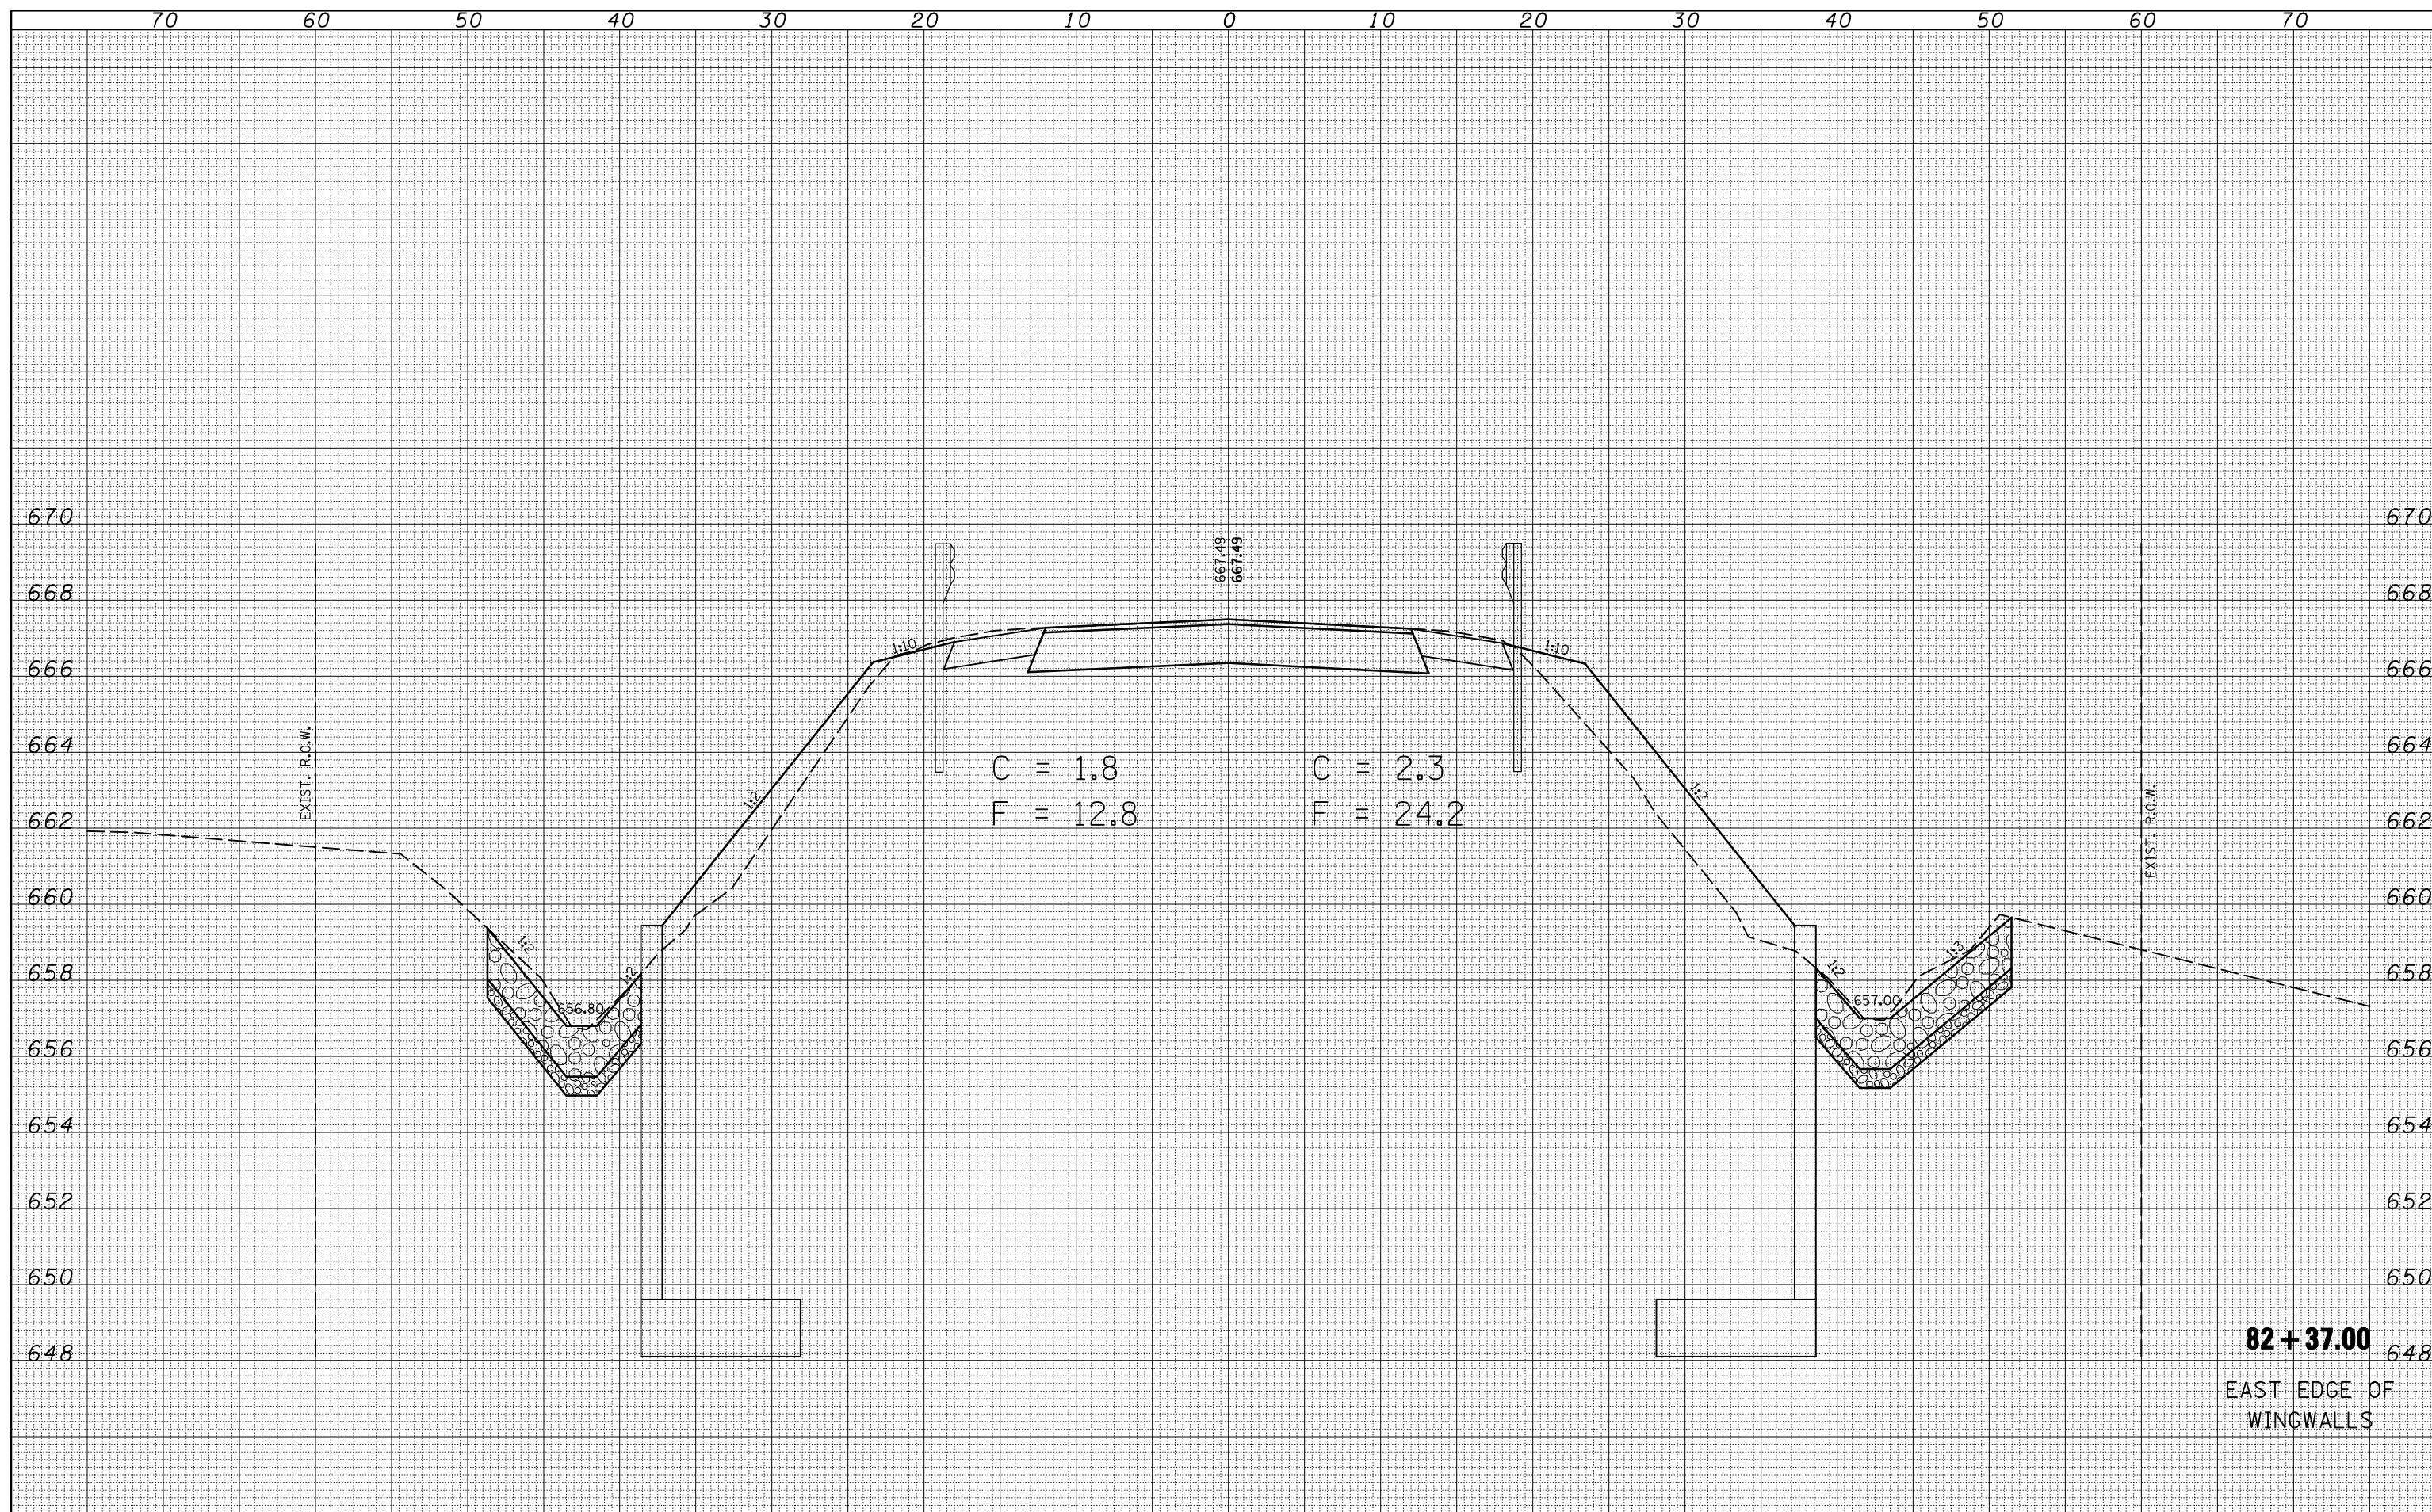

82+37.00

EAST EDGE OF WINGWALLS

FILE NAME =  
 c:\pwork\pwidot\CEARLOCKJD\0110266\70223-sh

USER NAME = ceorlockjd  
 t-US36-xsh.t.dgn  
 PLOT SCALE = 10.0000 ' / IN.  
 PLOT DATE = 12/17/2009

DESIGNED -  
 DRAWN -  
 CHECKED -  
 DATE -

REVISED -  
 REVISED -  
 REVISED -  
 REVISED -

**STATE OF ILLINOIS  
 DEPARTMENT OF TRANSPORTATION**

**US 36 CROSS SECTIONS**

SCALE: SHEET NO. OF SHEETS STA. 82+37.00 TO STA. 82+37.00

F.A.P. RTE.	SECTION	COUNTY	TOTAL SHEETS	SHEET NO.
323	(143BR)BR	Douglas	68	51
CONTRACT NO. 70223				
ILLINOIS FED. AID PROJECT				