


70 60 50 40 30 20 10 0 10 20 30 40 50 60 70

BY	DATE
FINAL SURVEY	SURVEYED
NOTE BOOK	PLOTTED
NO.	TEMPLATE
	AREAS
	CHECKED

BY	DATE
ORIGINAL SURVEY	SURVEYED
NOTE BOOK	PLOTTED
NO.	TEMPLATE
	AREAS
	CHECKED

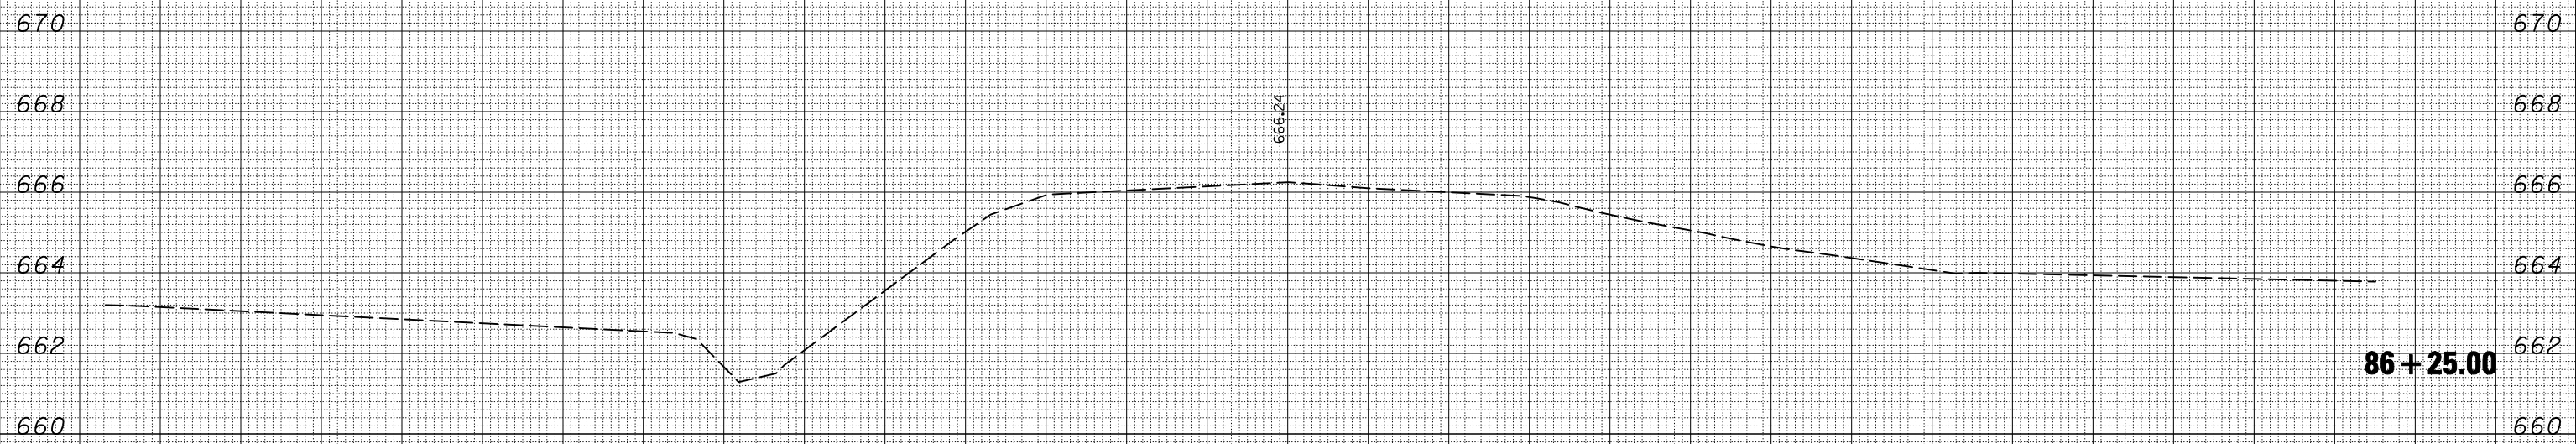

70 60 50 40 30 20 10 0 10 20 30 40 50 60 70

FILE NAME = c:\pwork\pwork\CEARLOCKJD\0110266\70223-sh...
 USER NAME = cealockjd
 PLOT SCALE = 10.0000 ' / IN.
 PLOT DATE = 12/17/2009

DESIGNED -	REVISIED -
DRAWN -	REVISIED -
CHECKED -	REVISIED -
DATE -	REVISIED -

**STATE OF ILLINOIS
DEPARTMENT OF TRANSPORTATION**

US 36 CROSS SECTIONS

SCALE: SHEET NO. OF SHEETS STA. 86+25.00 TO STA. 86+25.00

F.A.P. RTE.	SECTION	COUNTY	TOTAL SHEETS	SHEET NO.
323	(143BR)BR	Douglas	68	60
ILLINOIS FED. AID PROJECT			CONTRACT NO. 70223	