
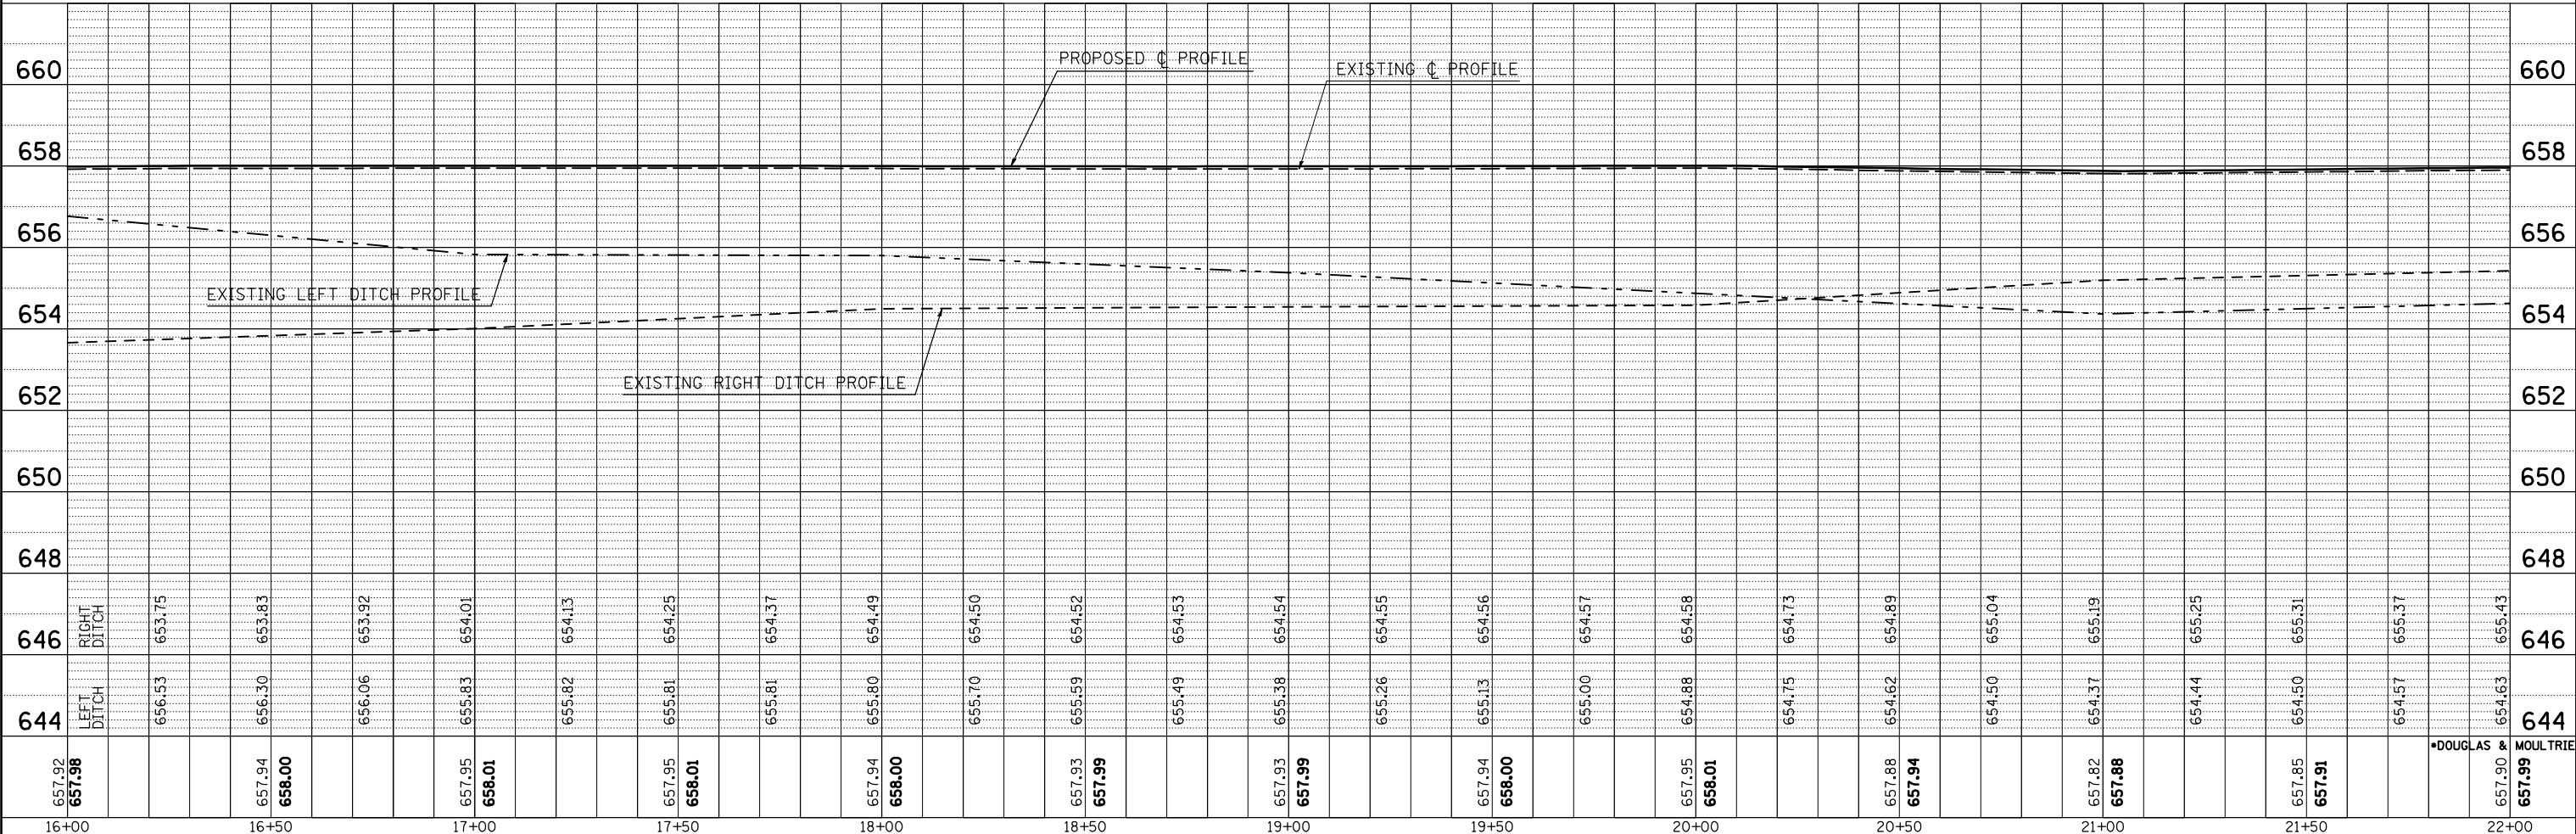


PLAN	SURVEYED	BY	DATE
	PLOTTED		
	CHECKED		
	FILE NAME		
	NO.		

PROFILE	SURVEYED	BY	DATE
	PLOTTED		
	CHECKED		
	STRUCTURE		
	NOTATION		
	OR		

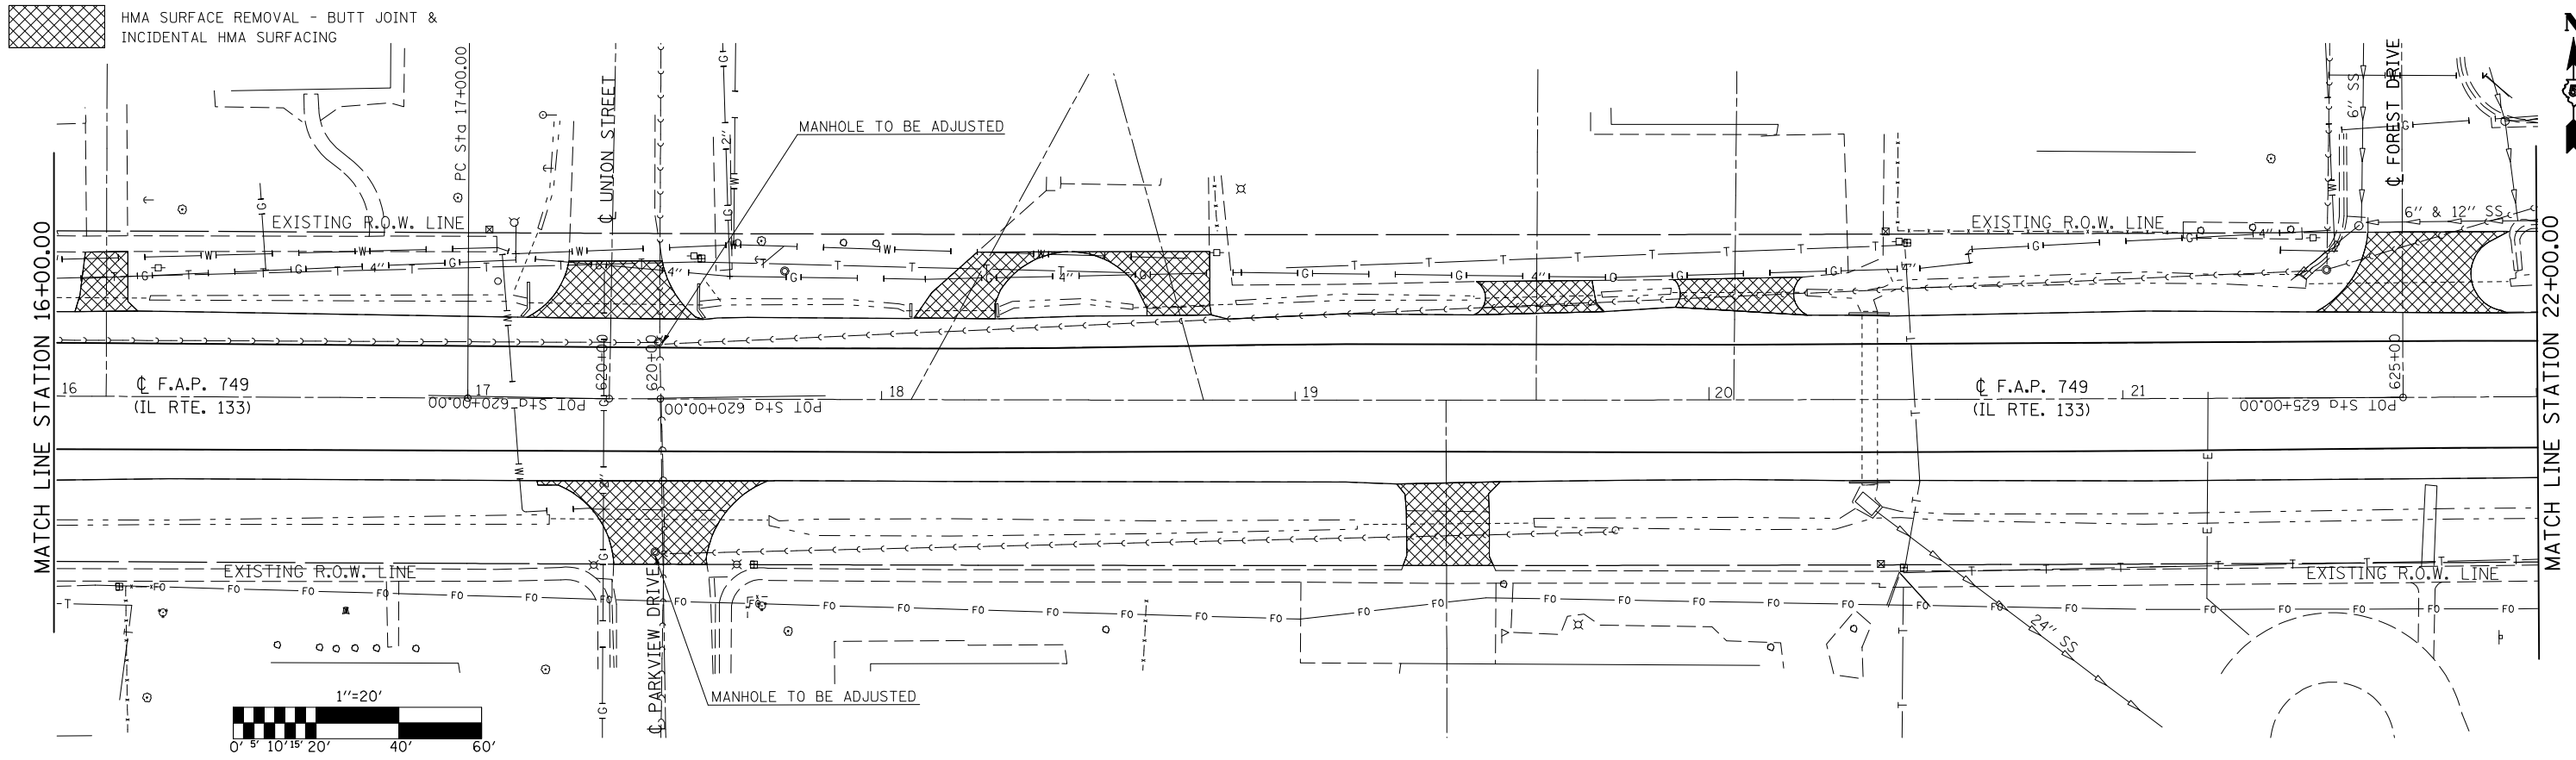

FILE NAME =	USER NAME = bowerml	DESIGNED - CRG	REVISED -
ct:\pwwork\pwwid01\BOWERML\dms09036\78234\pp20.dgn		DRAWN - BBP	REVISED -
		CHECKED - CRG	REVISED -
		DATE - 09/14/07	REVISED -

**STATE OF ILLINOIS
DEPARTMENT OF TRANSPORTATION**

IL ROUTE 133

SCALE: 1" = 20' SHEET NO. OF SHEETS STA. 16+00.00 TO STA. 28+00.00

F.A.P. RTE.	SECTION	COUNTY	TOTAL SHEETS	SHEET NO.
749	120RS-3		55	20
CONTRACT NO. 70234				
FED. ROAD DIST. NO. ILLINOIS FED. AID PROJECT				