
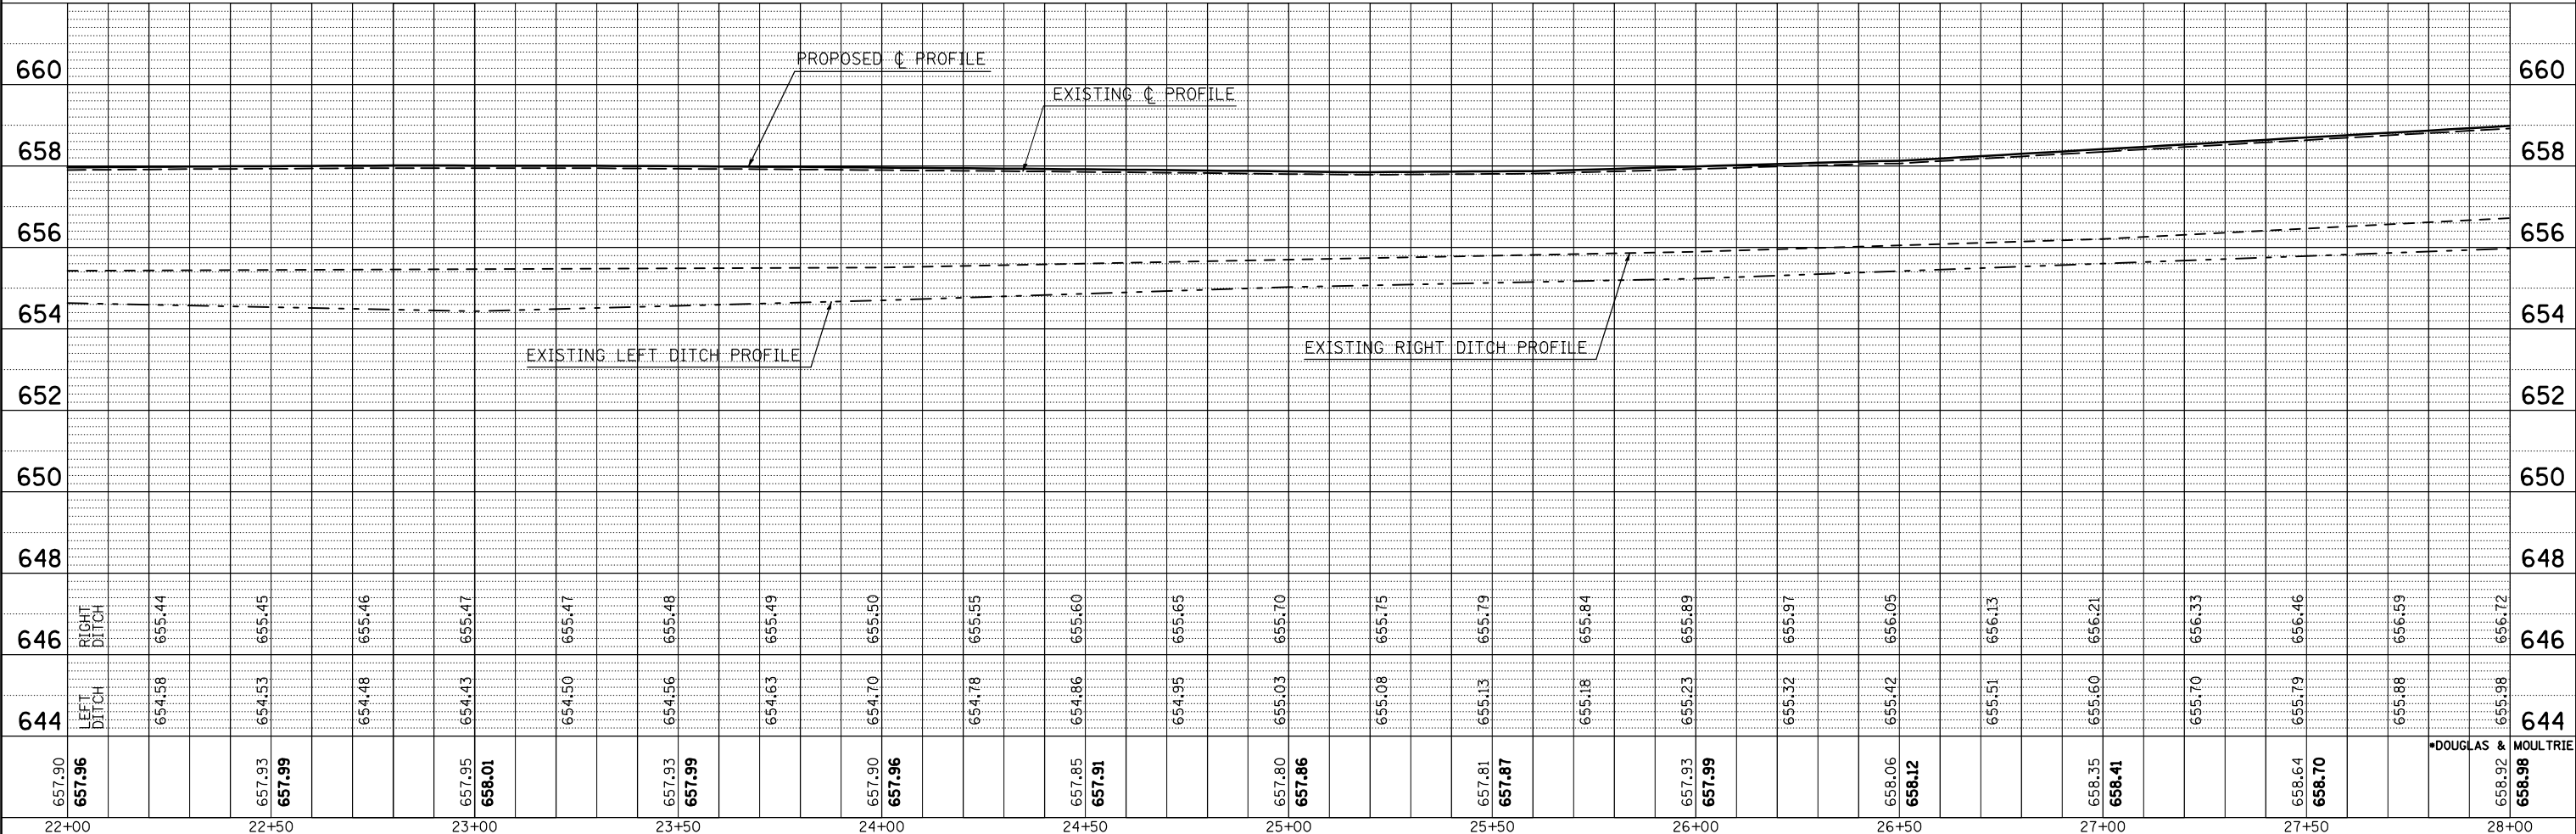


PLAN	SURVEYED	BY	DATE
	PLOTTED		
	CHECKED		
	ALIGNED		
	NO. _____		
	CADD FILE NAME		

PROFILE	SURVEYED	BY	DATE
	PLOTTED		
	CHECKED		
	GRADES		
	STRUCTURE		
	NOTATIS CHFD		
	NO. _____		

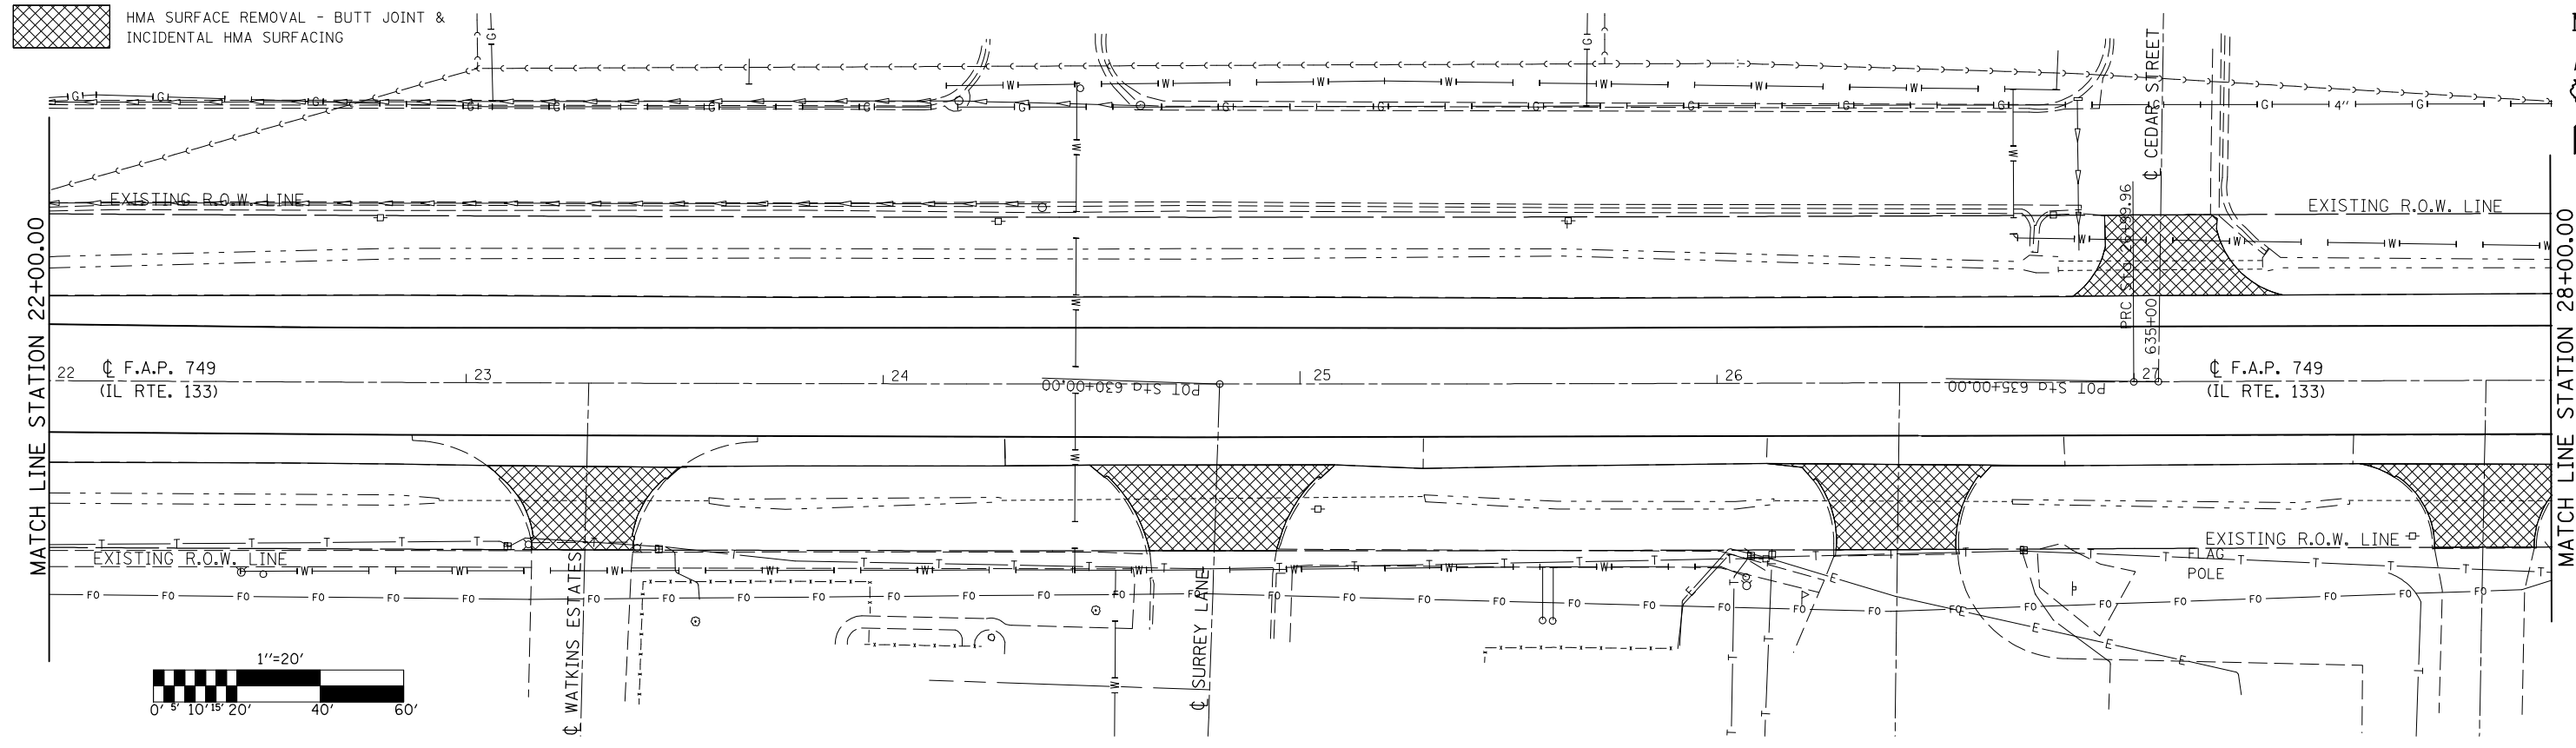

FILE NAME =	USER NAME = bowerml	DESIGNED - CRG	REVISED -	STATE OF ILLINOIS DEPARTMENT OF TRANSPORTATION	IL ROUTE 133	F.A.P. RTE. 749	SECTION 120RS-3	COUNTY *	TOTAL SHEETS 55	SHEET NO. 21	
ct:\pwwork\pwwid01\BOWERML\dms85036\7823\pp20.dgn	PLOT SCALE = 40.0000' / IN.	DRAWN - BBP	REVISED -			SCALE: 1" = 20'		SHEET NO. OF SHEETS		STA. 22+00.00 TO STA. 28+00.00	
	PLOT DATE = 12/4/2009	CHECKED - CRG	REVISED -			CONTRACT NO. 70234		FED. ROAD DIST. NO. ILLINOIS FED. AID PROJECT			
		DATE - 09/14/07	REVISED -								