



HMA SURFACE REMOVAL - BUTT JOINT & INCIDENTAL HMA SURFACING

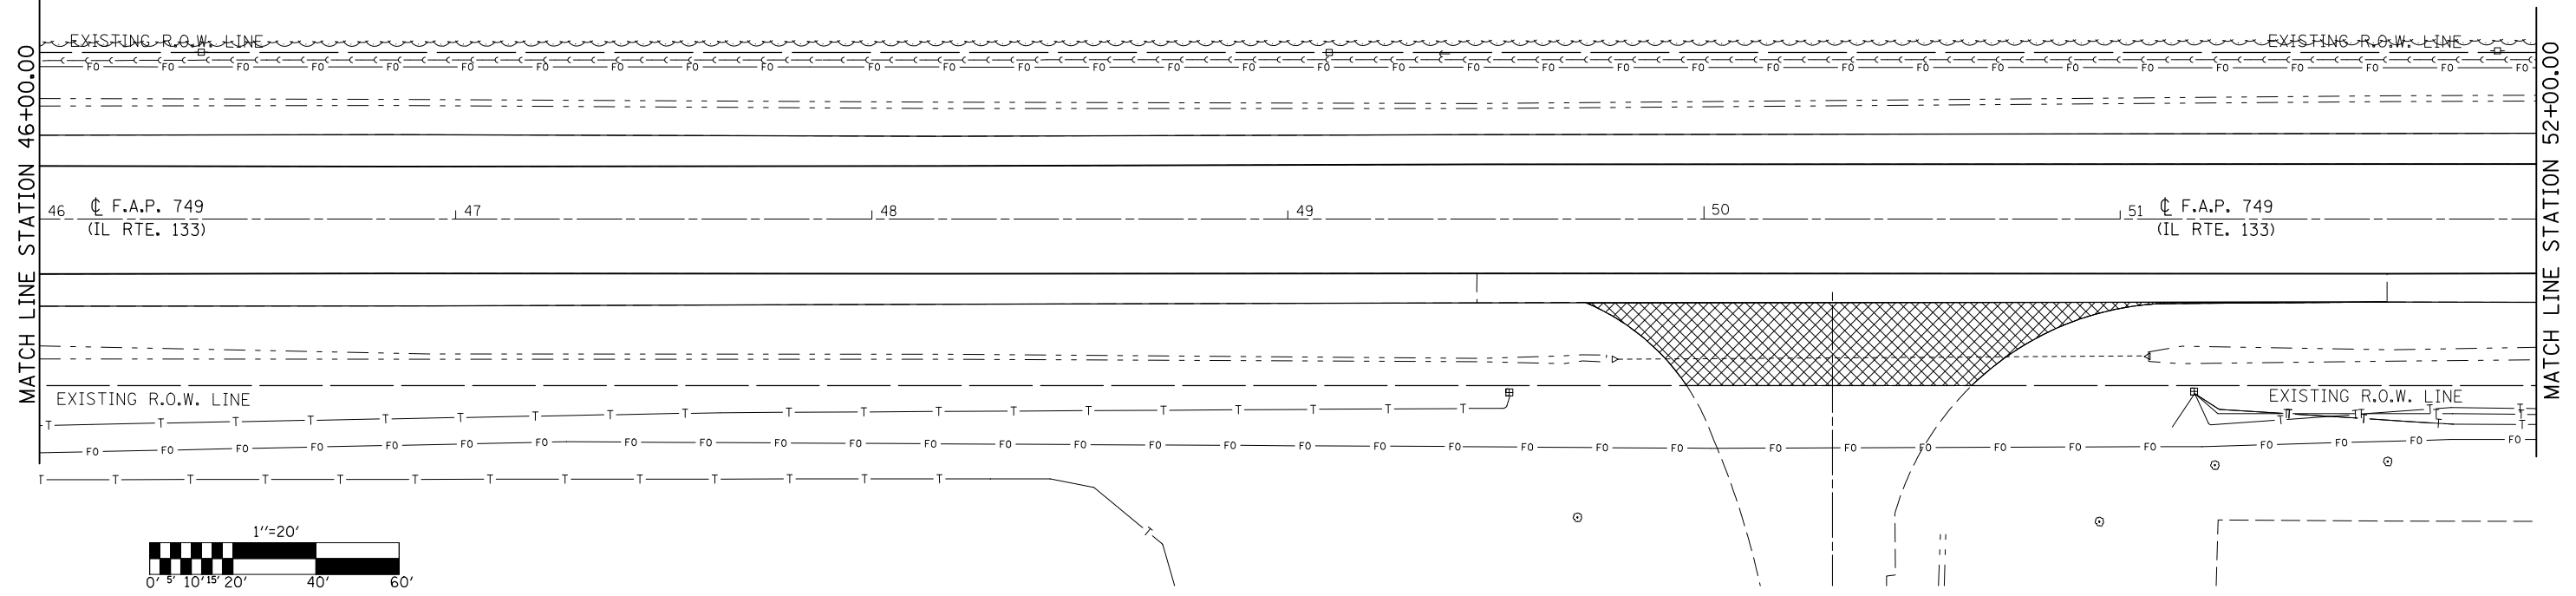

PLAN	SURVEYED	DATE
NOTE BOOK NO.	PLOTTED	BY
	CHECKED	
	AT	
	FILE NAME	



PROFILE	SURVEYED	DATE
NOTE BOOK NO.	PLOTTED	BY
	CHECKED	
	AT	
	FILE NAME	

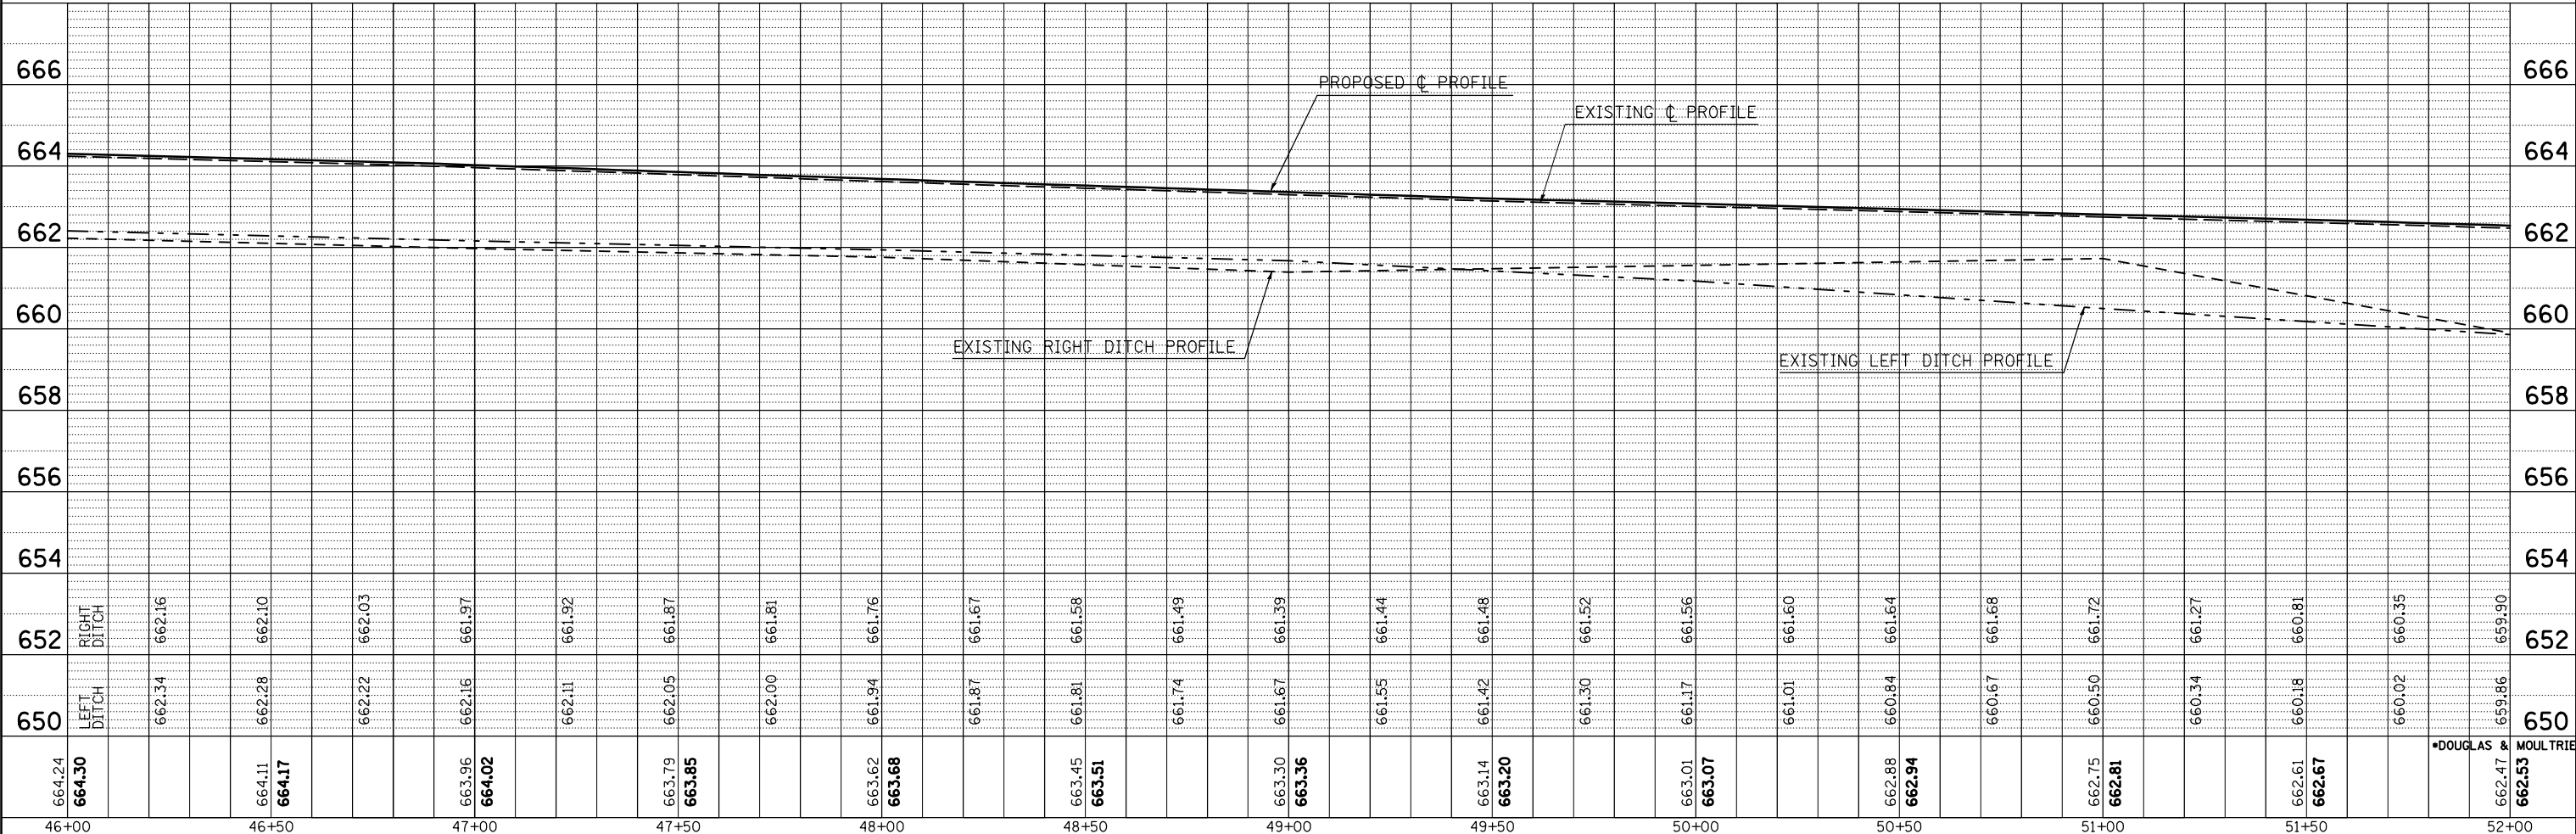

FILE NAME =	USER NAME = bowerml	DESIGNED - CRG	REVISED -
ct:\pwwork\pwwid\BOWERML\dms85036\7823\pp20.dgn		DRAWN - BBP	REVISED -
PLOT SCALE = 40.0000' / IN.		CHECKED - CRG	REVISED -
PLOT DATE = 12/4/2009		DATE - 09/14/07	REVISED -

STATE OF ILLINOIS
DEPARTMENT OF TRANSPORTATION

IL ROUTE 133

SCALE: 1" = 20' SHEET NO. OF SHEETS STA. 46+00.00 TO STA. 52+00.00

F.A.P. RTE. 749	SECTION 120RS-3	COUNTY *	TOTAL SHEETS 55	SHEET NO. 25
CONTRACT NO. 70234			FED. ROAD DIST. NO. ILLINOIS FED. AID PROJECT	

*DOUGLAS & MOULTRIE
662.47
662.53