




HMA SURFACE REMOVAL - BUTT JOINT & INCIDENTAL HMA SURFACING

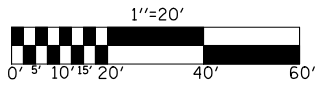

PLAN	SURVEYED	BY	DATE
	PLOTTED		
	GRADES CHECKED		
	STRUCTURE NOTATIONS CHECKED		
	NOTE BOOK NO.		
	CADD FILE NAME		

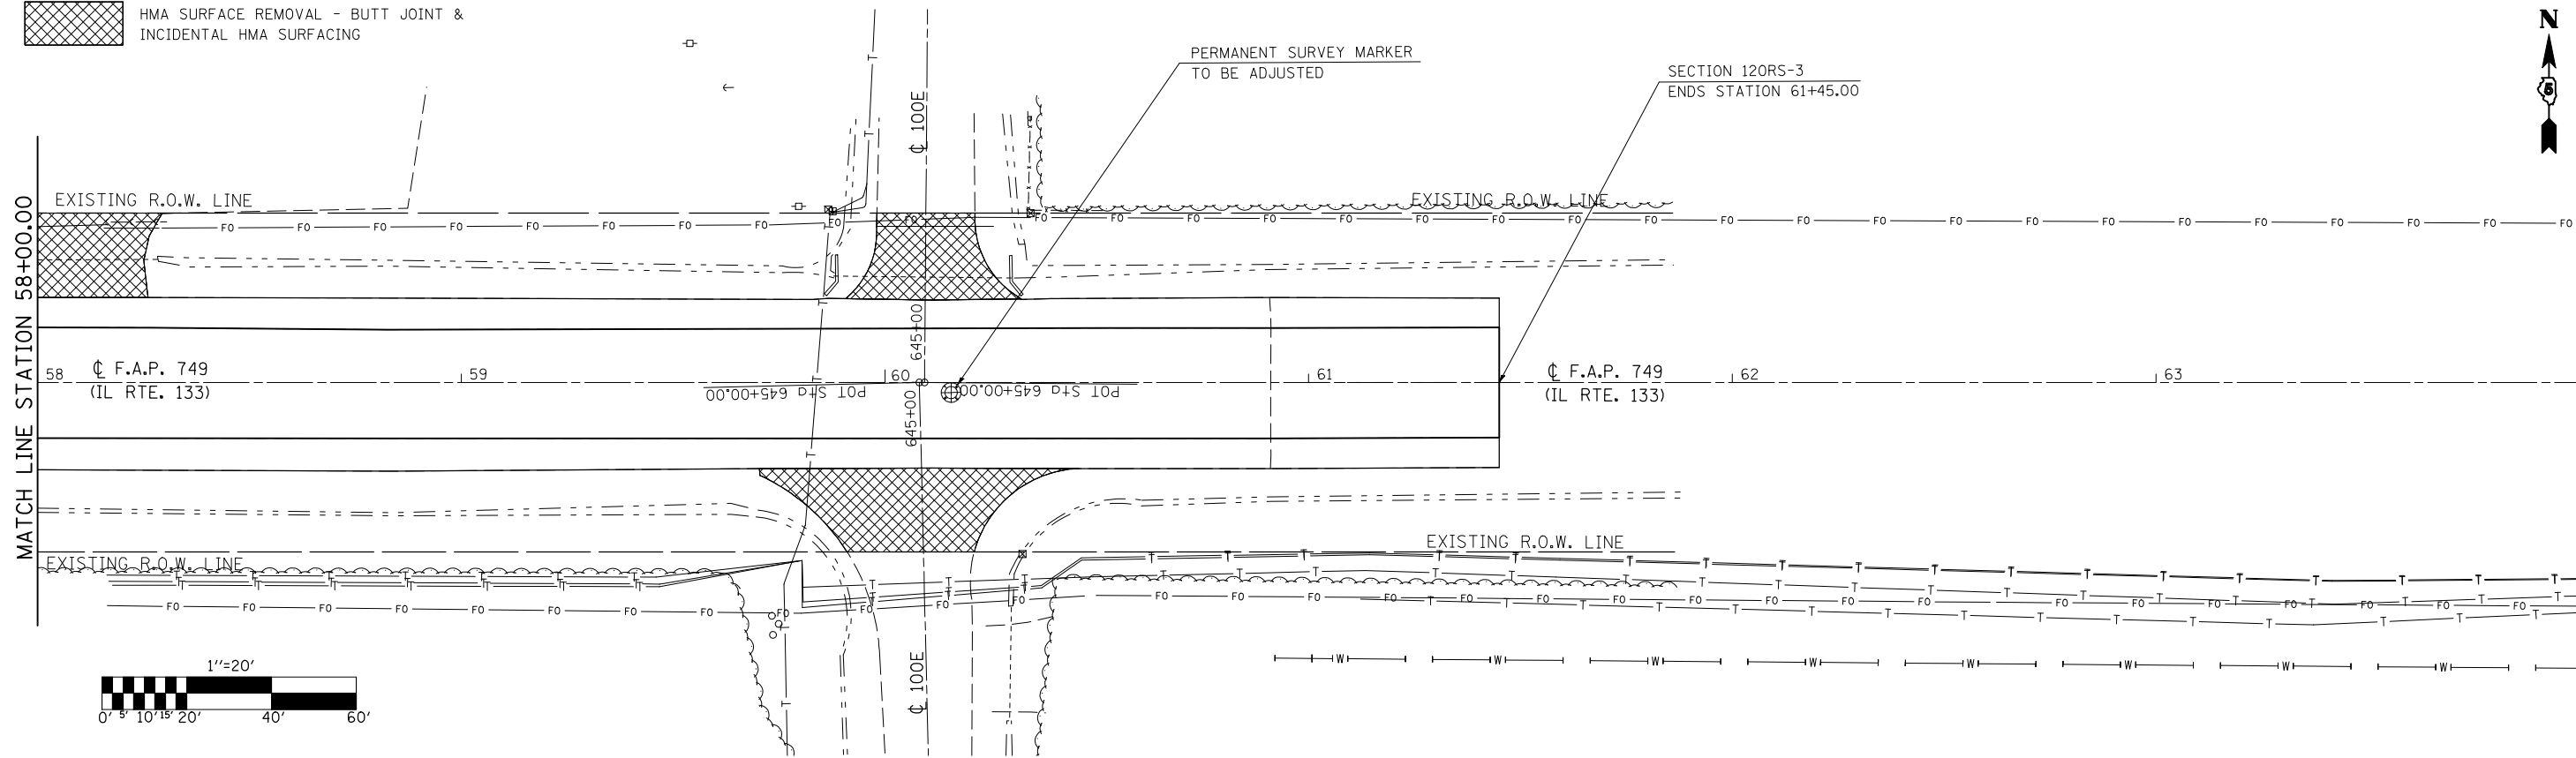

PROFILE	SURVEYED	BY	DATE
	PLOTTED		
	GRADES CHECKED		
	STRUCTURE NOTATIONS CHECKED		
	NOTE BOOK NO.		
	CADD FILE NAME		

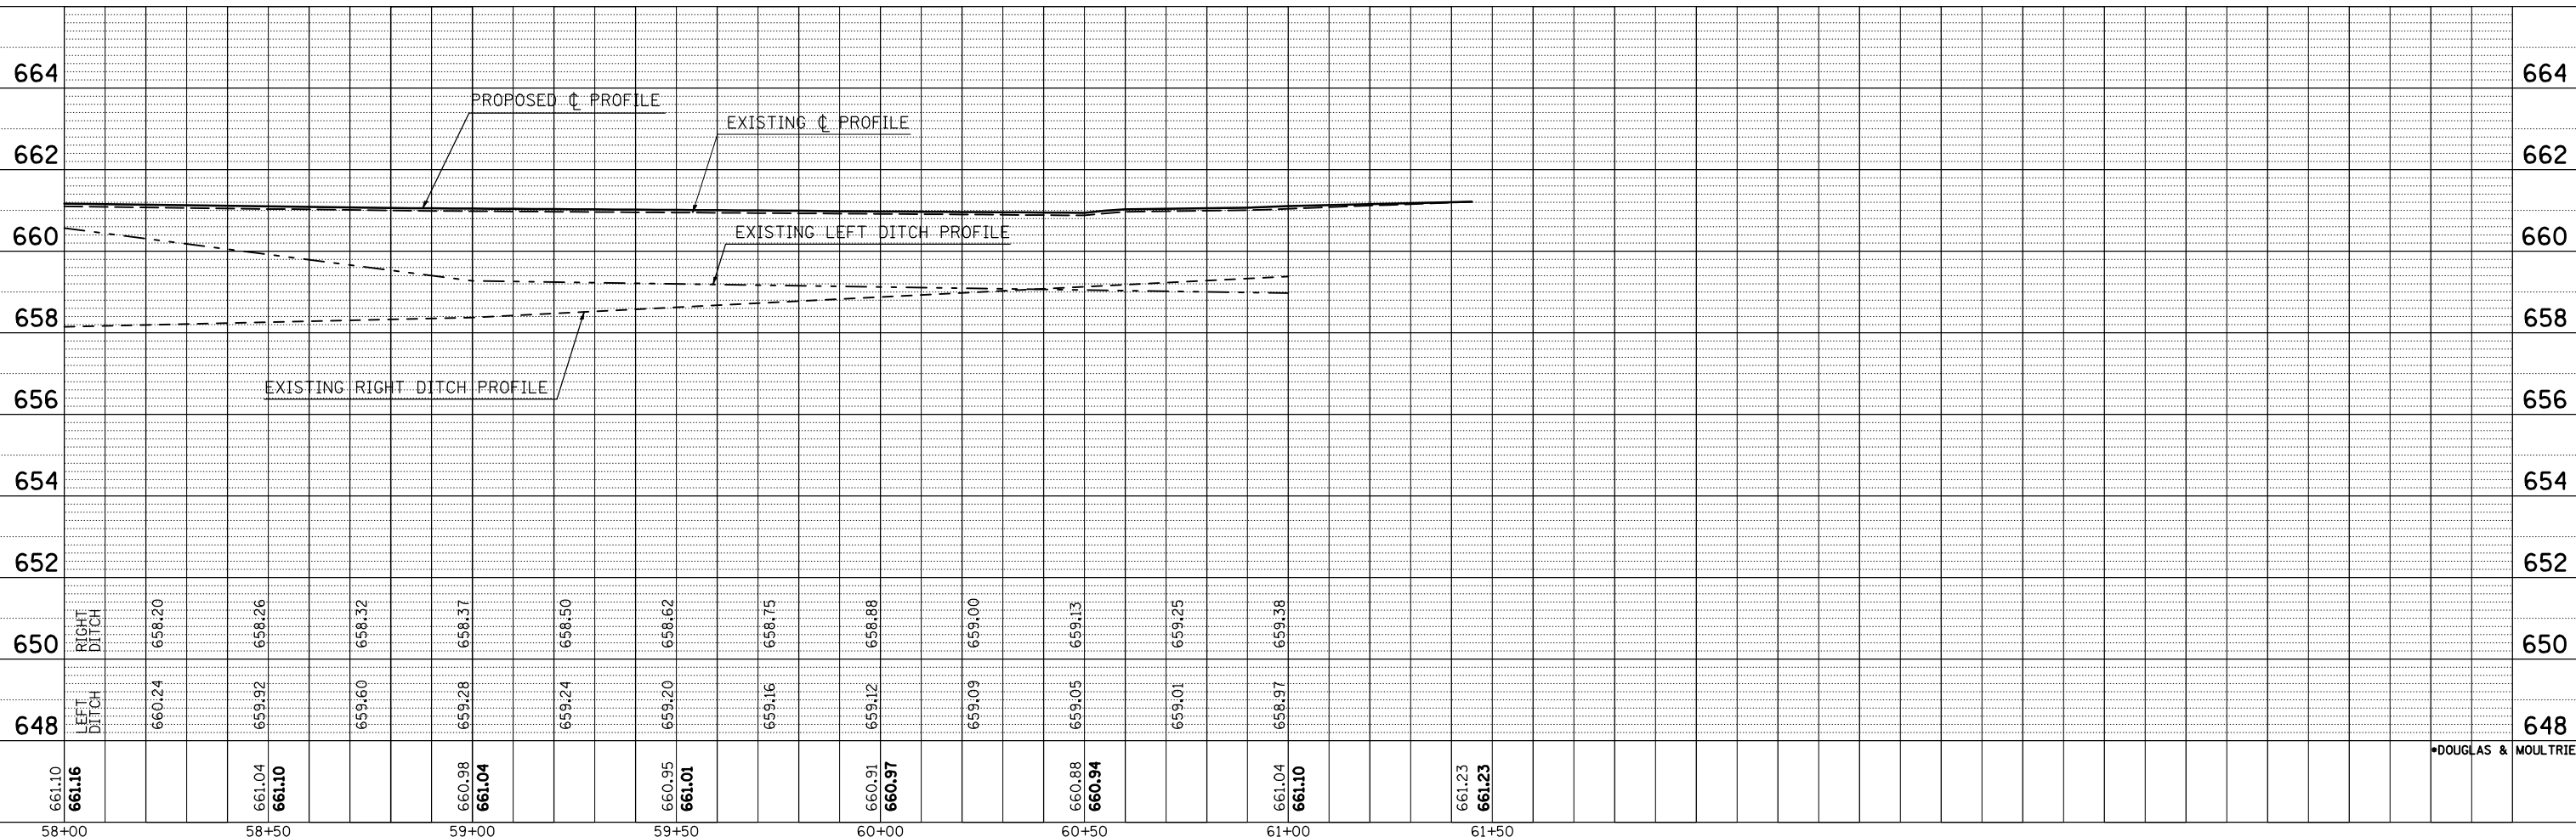

FILE NAME =	USER NAME = bowerml	DESIGNED - CRG	REVISED -
ct:\pwwork\pwwid\BOWERML\dms0936\78234\pp20.dgn		DRAWN - BBP	REVISED -
		CHECKED - CRG	REVISED -
		DATE - 09/14/07	REVISED -

STATE OF ILLINOIS  
DEPARTMENT OF TRANSPORTATION

IL ROUTE 133

SCALE: 1" = 20' SHEET NO. OF SHEETS STA. 58+00.00 TO STA. 64+00.00

F.A.P. RTE.	SECTION	COUNTY	TOTAL SHEETS	SHEET NO.
749	120RS-3	*	55	27
CONTRACT NO. 70234				
FED. ROAD DIST. NO. ILLINOIS FED. AID PROJECT				