


DATE	
BY	
SURVEYED	
PLOTTED	
TEMPLATE	
AREAS	
CHECKED	
FINAL SURVEY	
NOTE BOOK	
NO.	

DATE	
BY	
SURVEYED	
PLOTTED	
TEMPLATE	
AREAS	
CHECKED	
ORIGINAL SURVEY	
NOTE BOOK	
NO.	

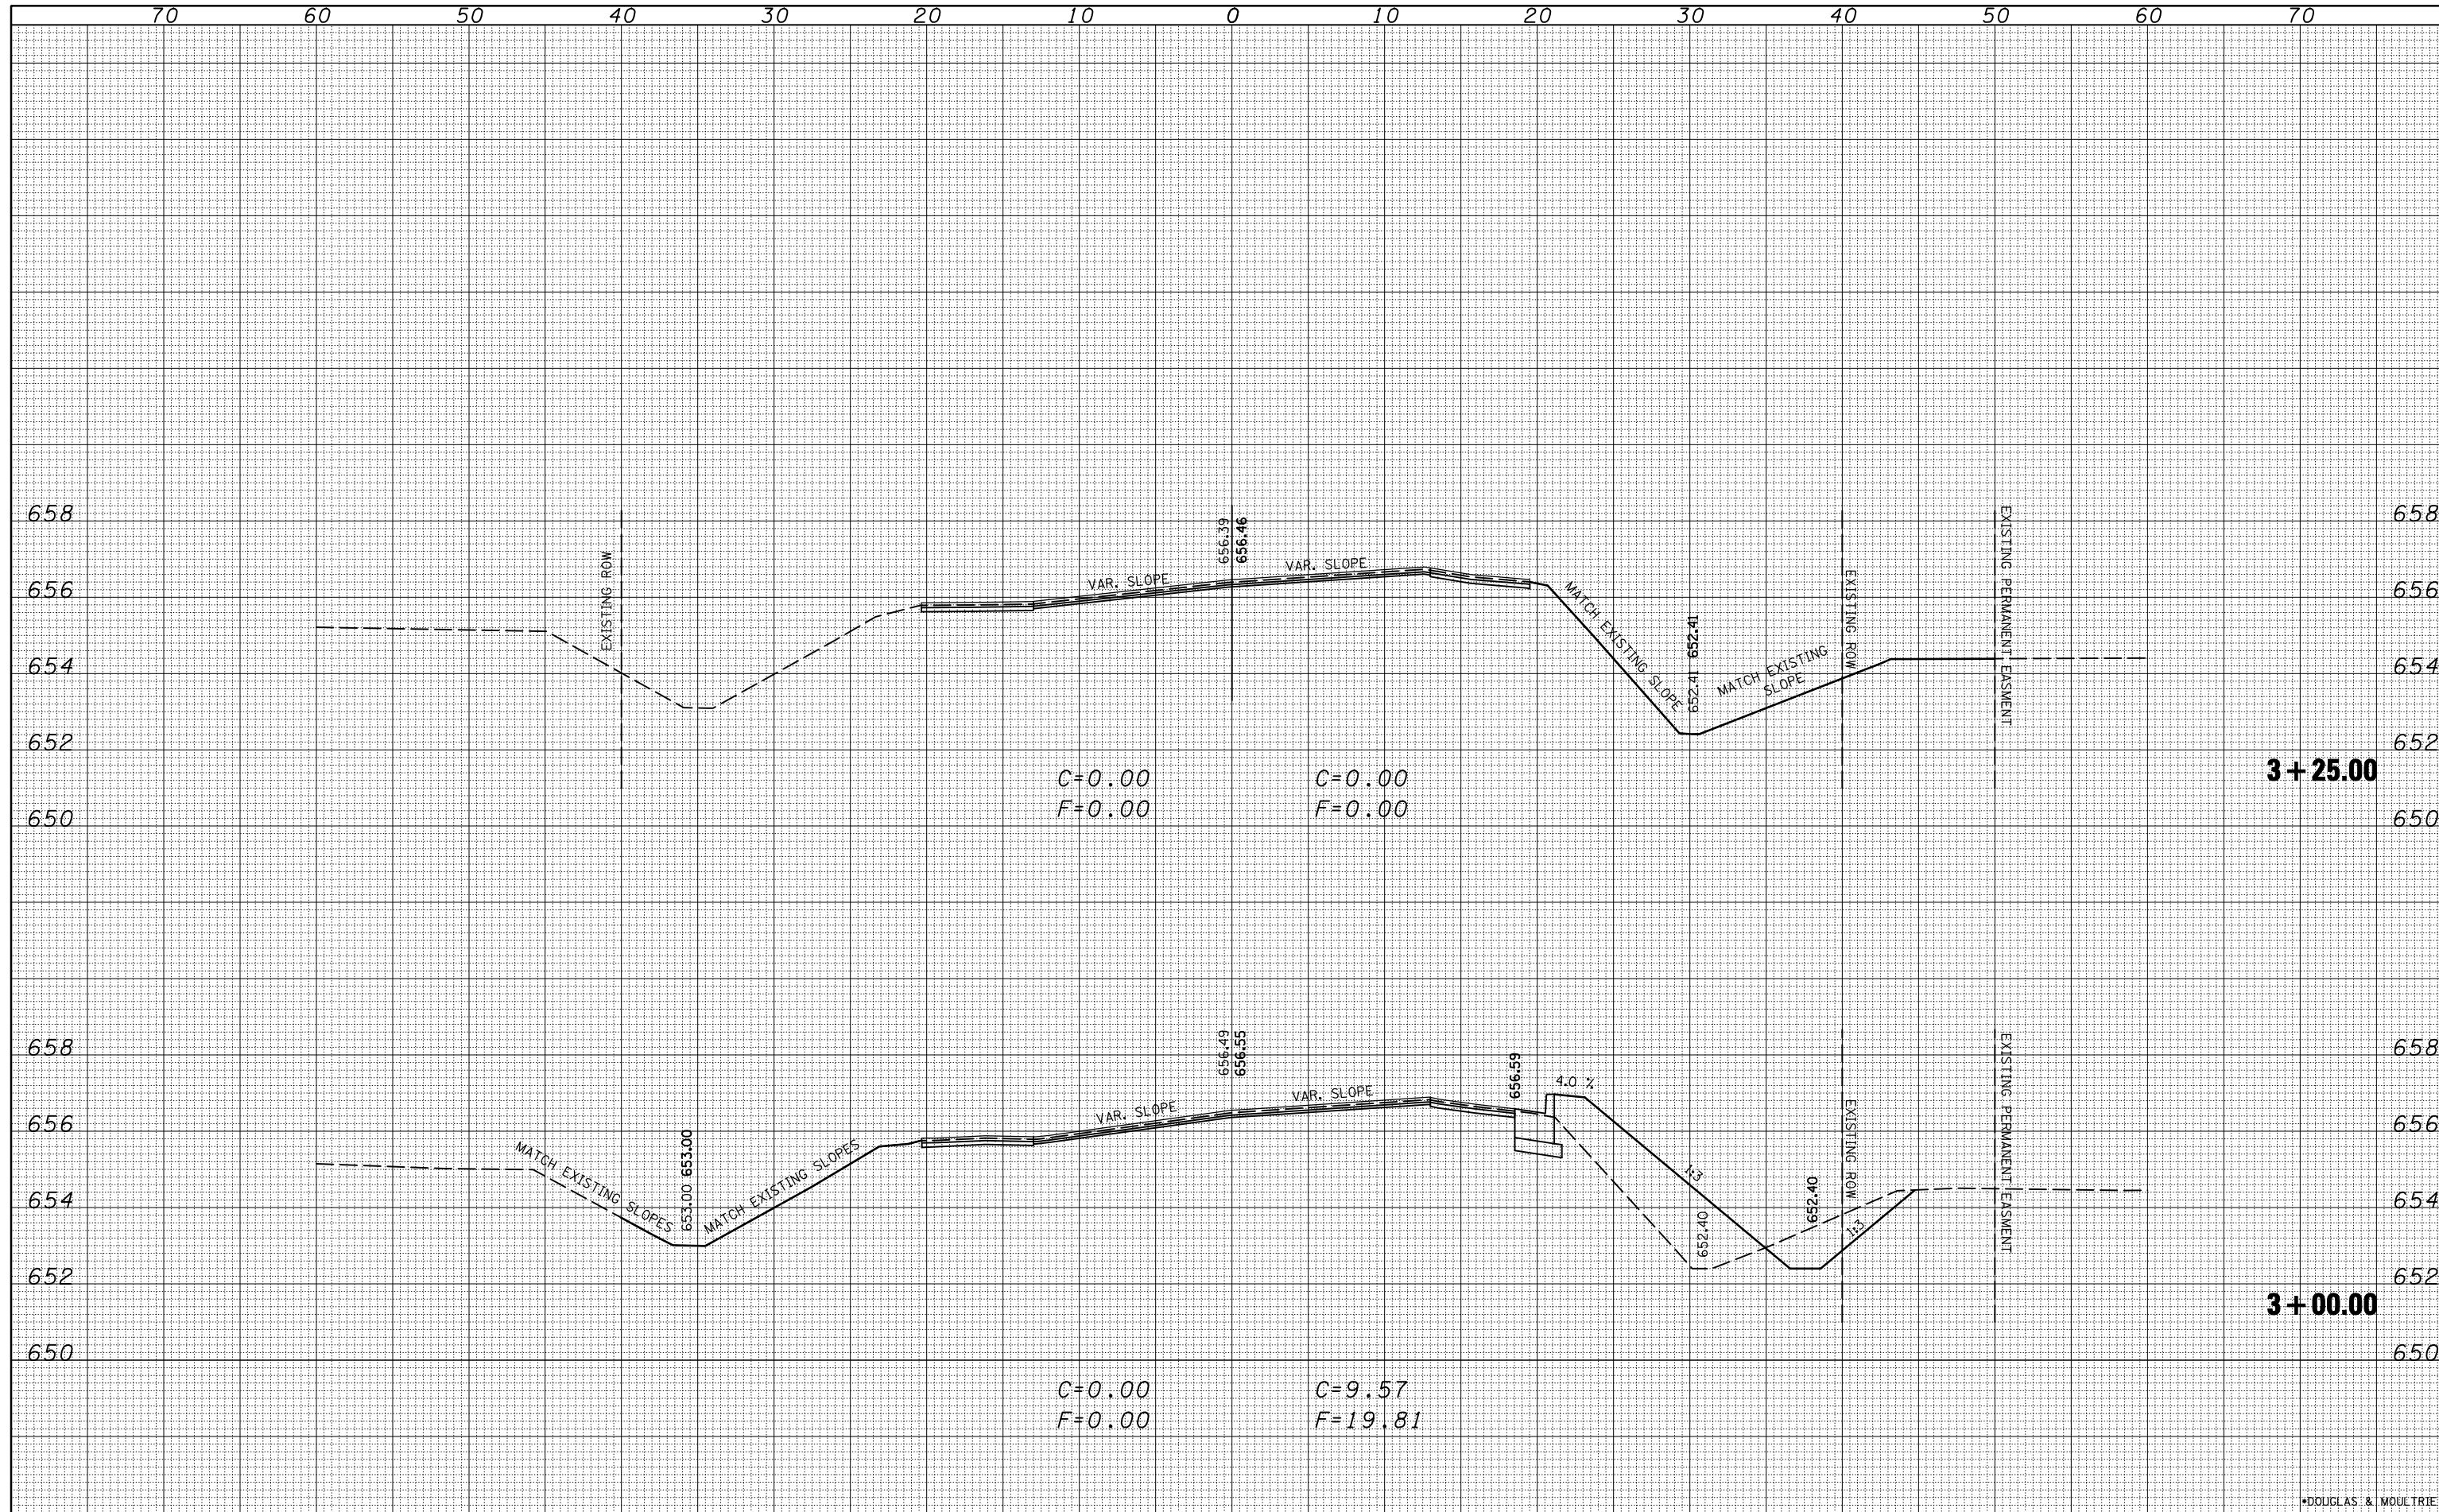

FILE NAME =
 c:\pwork\pwork\BOWERML\d0171683\0570234-sh-int-IL133.dgn

USER NAME = bowerml
 PLOT SCALE = 10.0000' / IN.
 PLOT DATE = 12/4/2009

DESIGNED -
 DRAWN -
 CHECKED -
 DATE -

REVISED -
 REVISED -
 REVISED -
 REVISED -

**STATE OF ILLINOIS
 DEPARTMENT OF TRANSPORTATION**

**IL 133 @ VINE STREET
 CROSS SECTIONS**

SCALE: SHEET NO. OF SHEETS STA. 3+00.00 TO STA. 3+25.00

F.A.P. RTE.	SECTION	COUNTY	TOTAL SHEETS	SHEET NO.
749	12ORS-3	*	55	52
CONTRACT NO. 70234			ILLINOIS FED. AID PROJECT	

*DOUGLAS & MOULTRIE