


DATE	
BY	
SURVEYED	
PLOTTED	
TEMPLATE	
AREAS	
CHECKED	
FINAL SURVEY	
NOTE BOOK	
NO.	

DATE	
BY	
SURVEYED	
PLOTTED	
TEMPLATE	
AREAS	
CHECKED	
ORIGINAL SURVEY	
NOTE BOOK	
NO.	

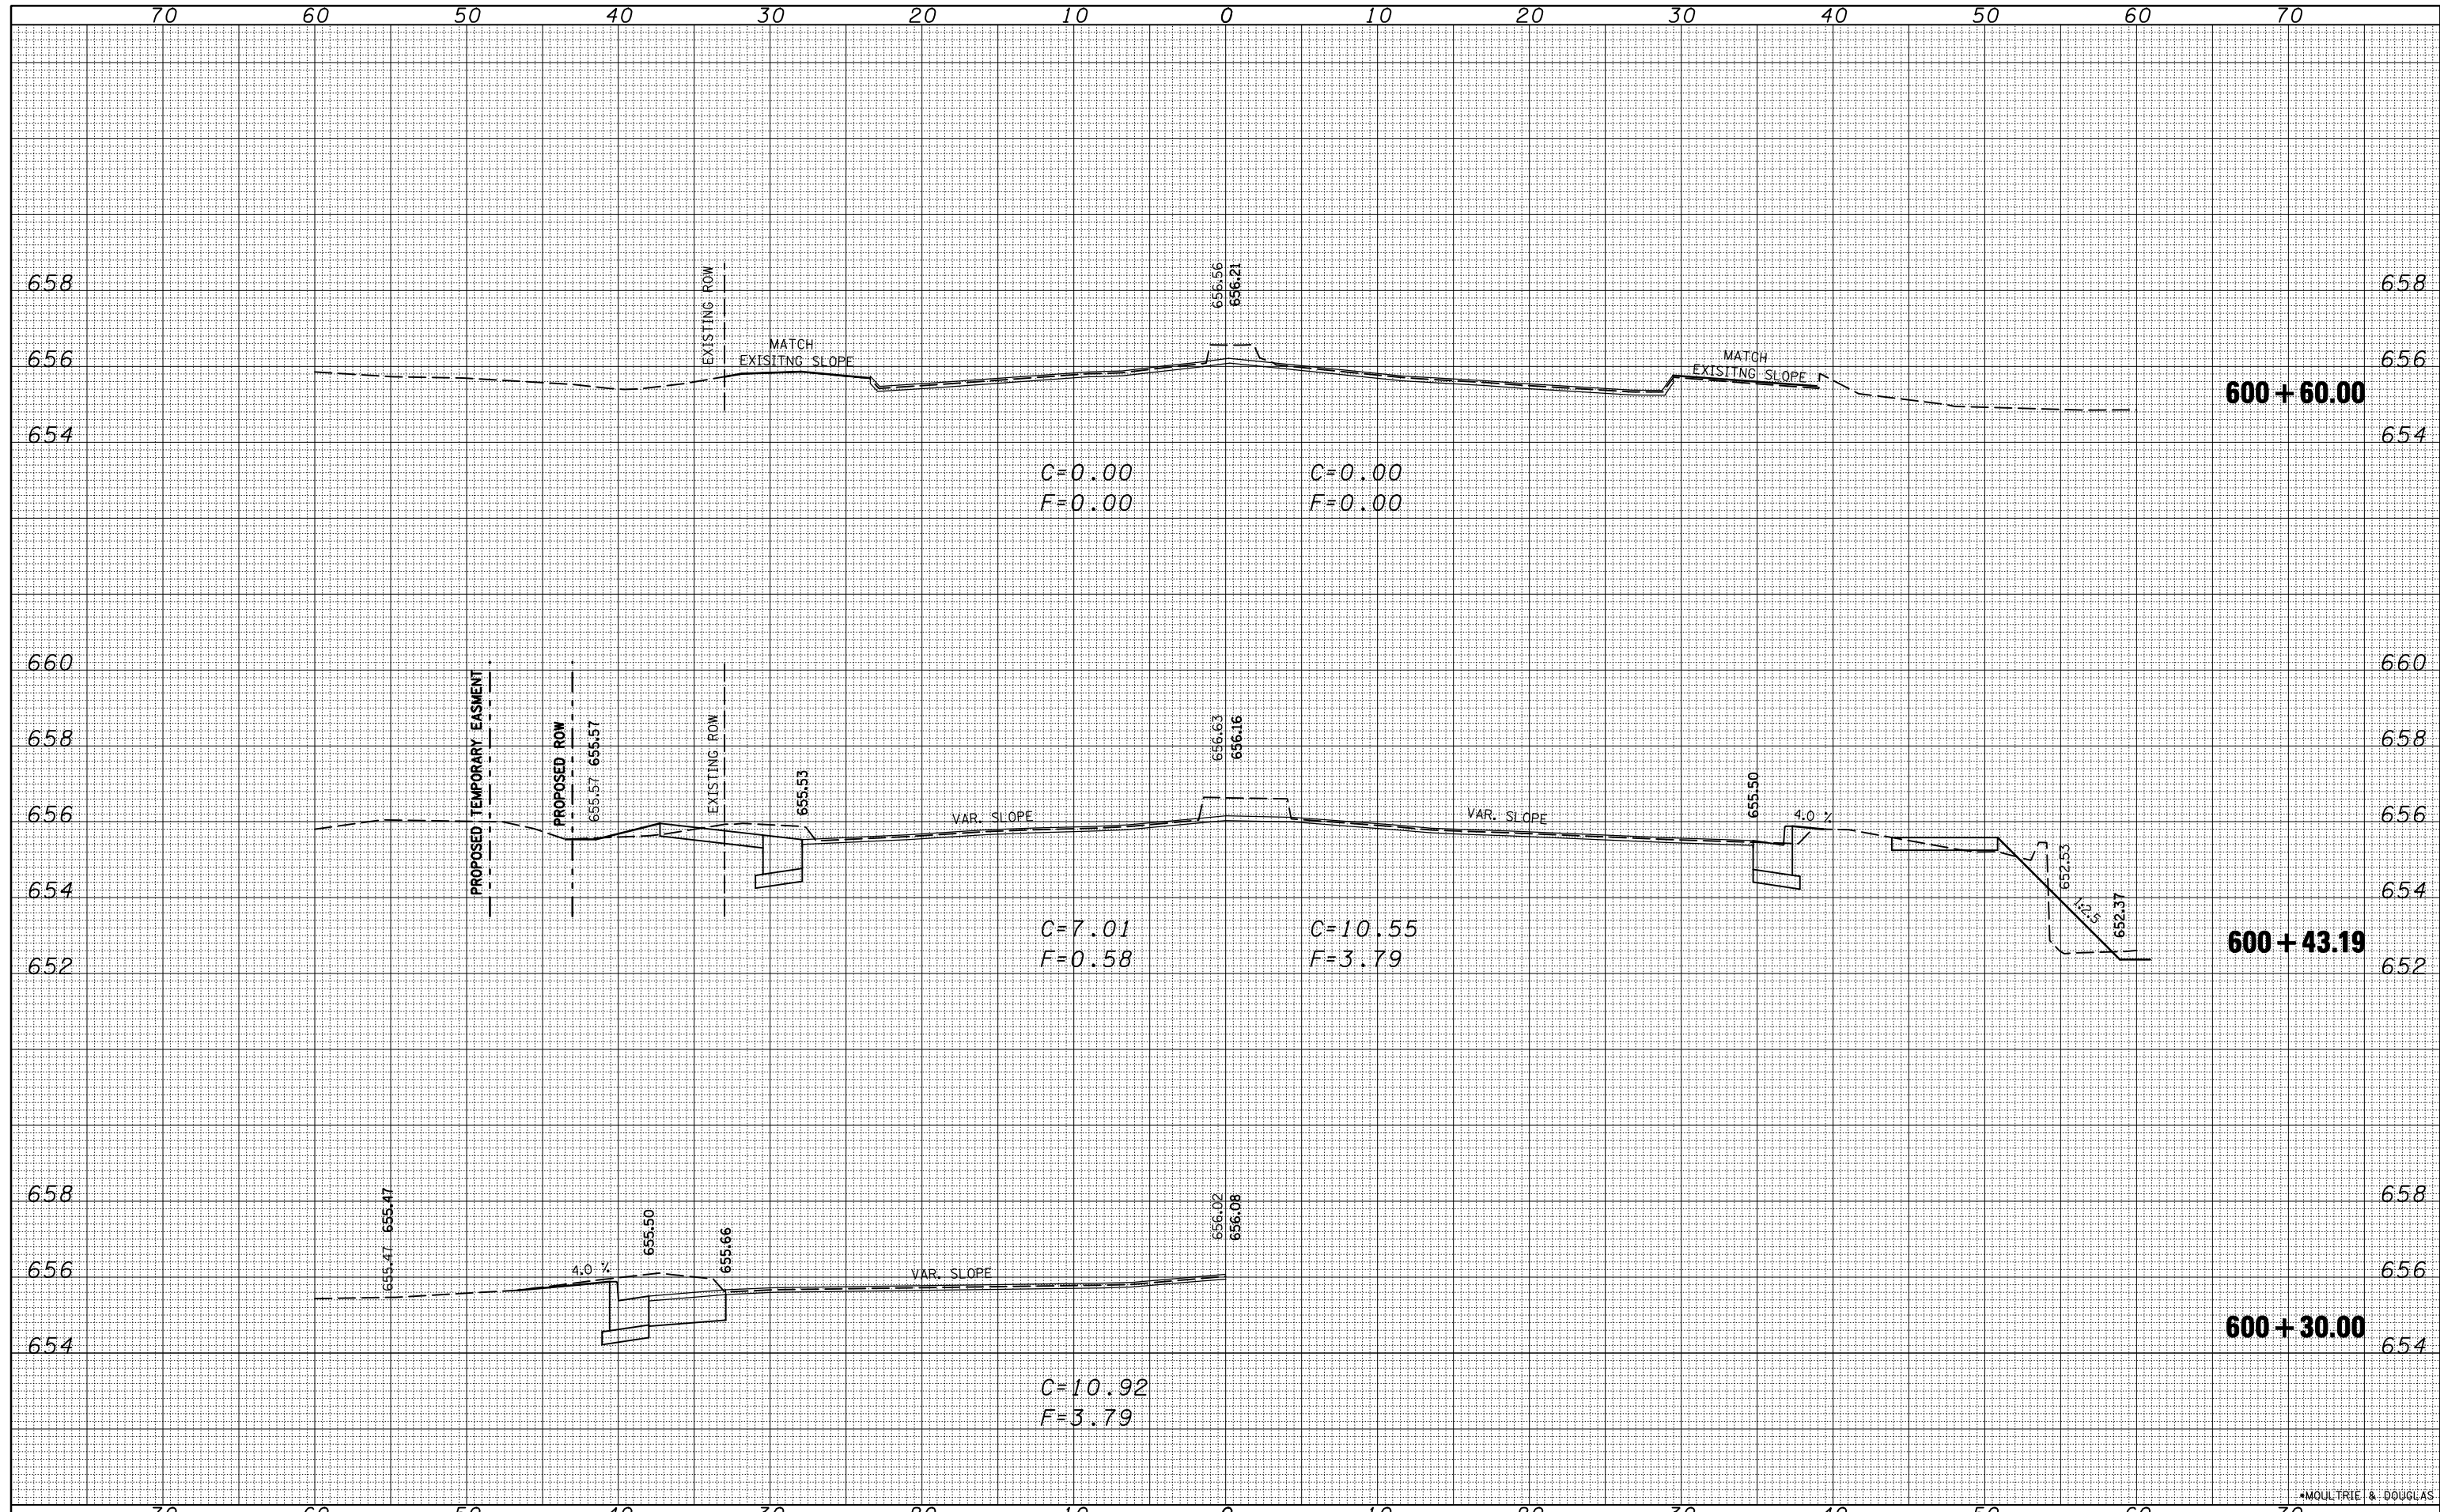

FILE NAME =	USER NAME = bowerml	DESIGNED -	REVISD -	STATE OF ILLINOIS DEPARTMENT OF TRANSPORTATION	N. VINE STREET CROSS SECTIONS	F.A.P. RTE.	SECTION	COUNTY	TOTAL SHEETS	SHEET NO.
ca:\pwwork\pwwid\BOWERML\d0171683\0570234-sh-N Vine.dgn	DRAWN -	REVISD -	749			120RS-3	•	55	55	
PLOT SCALE = 10.0000 "/td> <td>CHECKED -</td> <td>REVISD -</td> <td colspan="3">CONTRACT NO. 70234</td>	CHECKED -	REVISD -	CONTRACT NO. 70234							
PLOT DATE = 12/4/2009	DATE -	REVISD -	ILLINOIS FED. AID PROJECT							

*MOUTRIE & DOUGLAS