



EXISTING TYPICAL CROSS SECTION

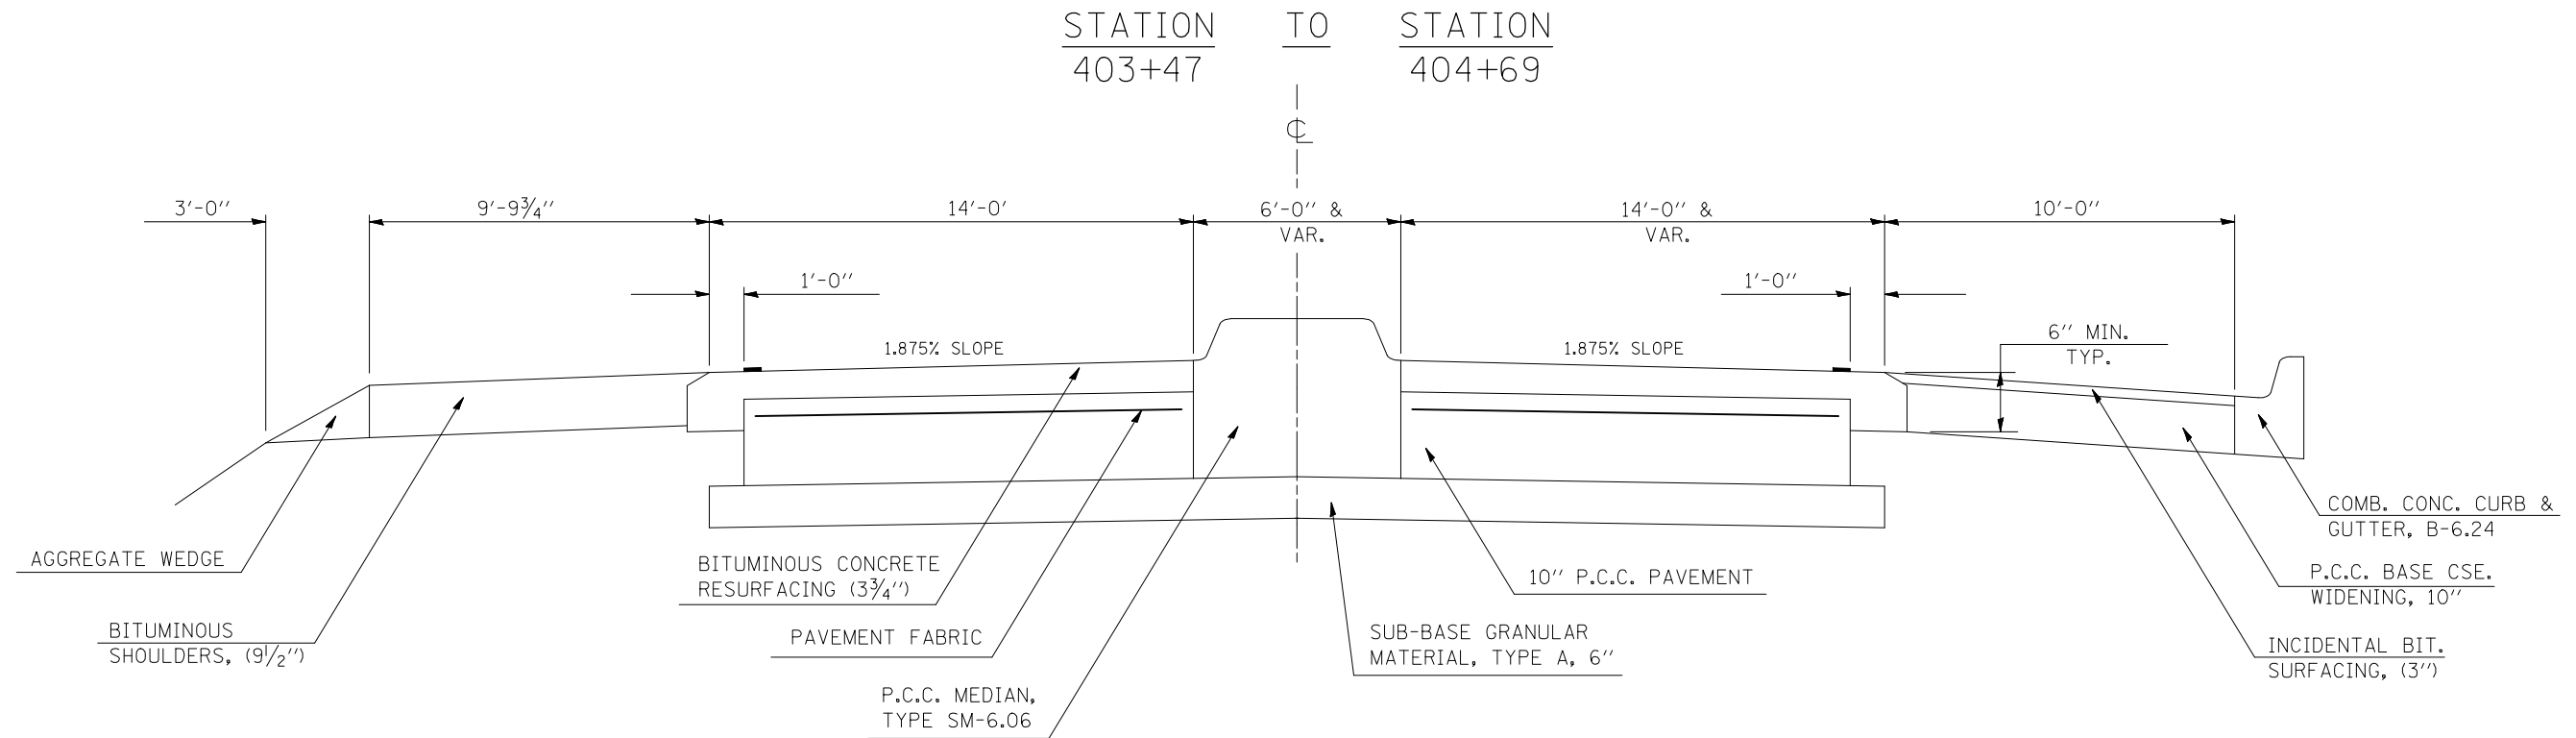

4 PROPOSED TYPICAL CROSS SECTION

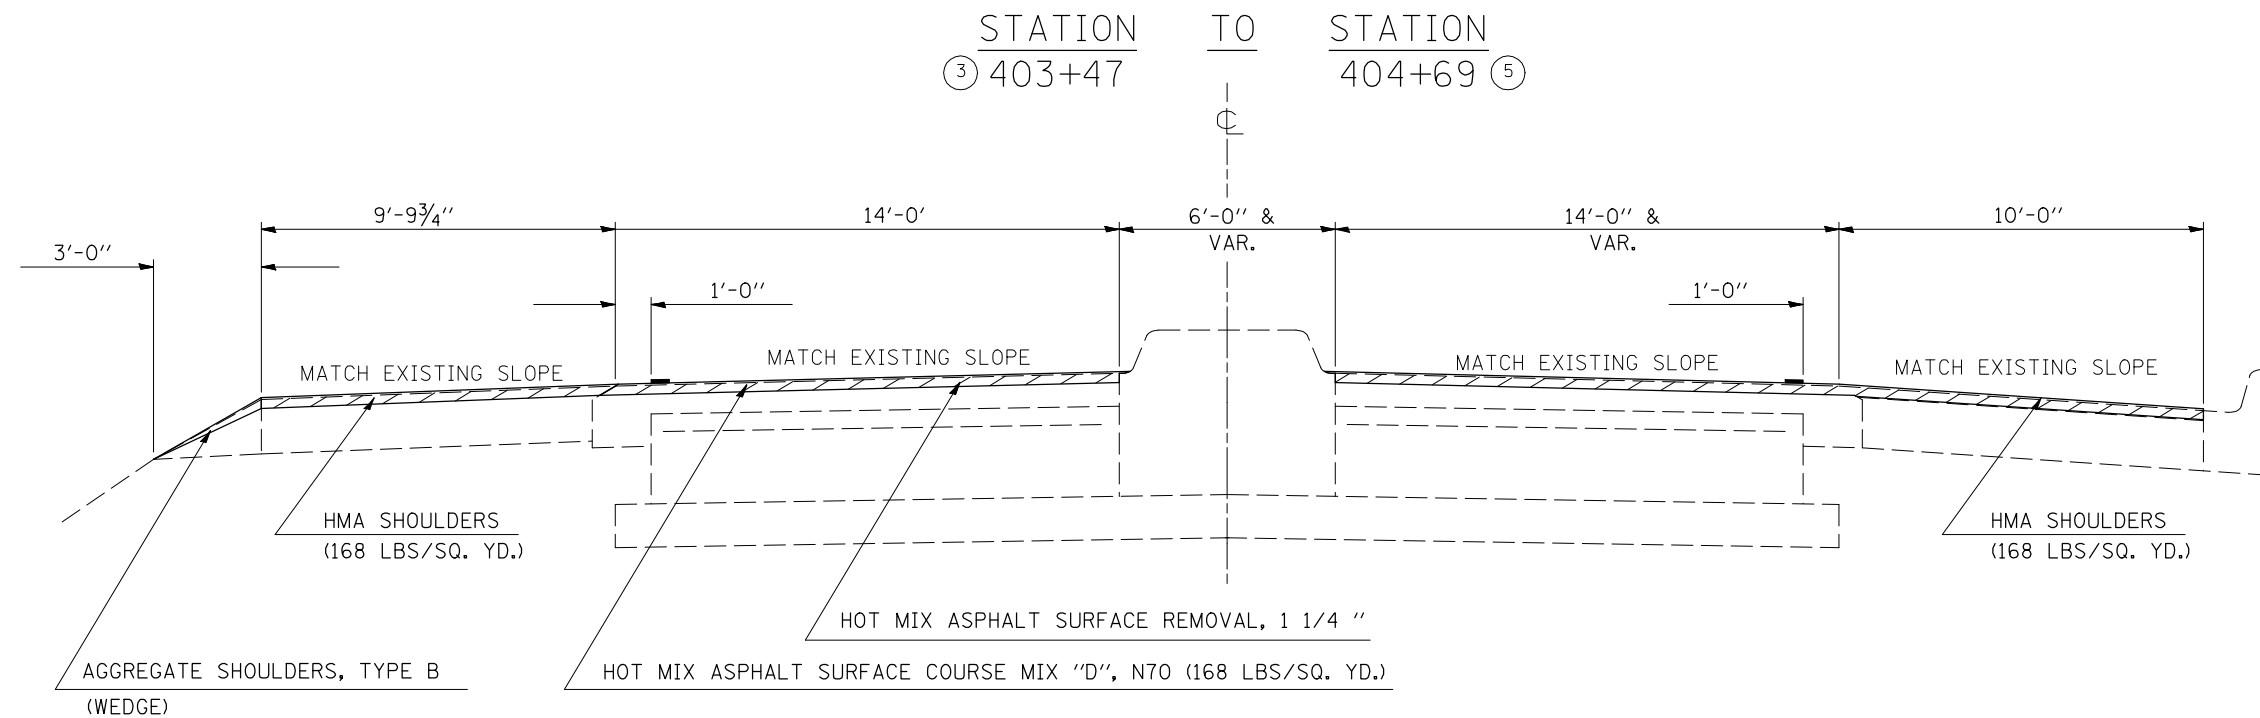

*FAU 7052 / FAP 729

FILE NAME =	USER NAME = bucklesjj	DESIGNED - RLA	REVISED -	STATE OF ILLINOIS DEPARTMENT OF TRANSPORTATION	EXISTING & PROPOSED TYPICAL CROSS-SECTIONS		F.A. RTE.	SECTION	COUNTY	TOTAL SHEETS	SHEET NO.
ct:\pwwork\pwwid\BUCKLESJJ\d0132727\0970315-shr-typ10a1.dgn	DRAWN - RLA	REVISED -	(36X,36X-1,34Z-3)RS-1				VERMILION	58	11		
PLOT SCALE = 40.0000' / IN.	CHECKED - JMS	REVISED -	CONTRACT NO. 70315								
PLOT DATE = 12/7/2009	DATE - 7/2/2009	REVISED -	ILLINOIS FED. AID PROJECT								

SCALE: SHEET NO. 4 OF 19 SHEETS STA. TO STA.