



EXISTING TYPICAL CROSS SECTION

STATION TO STATION
417+92 TO 418+47

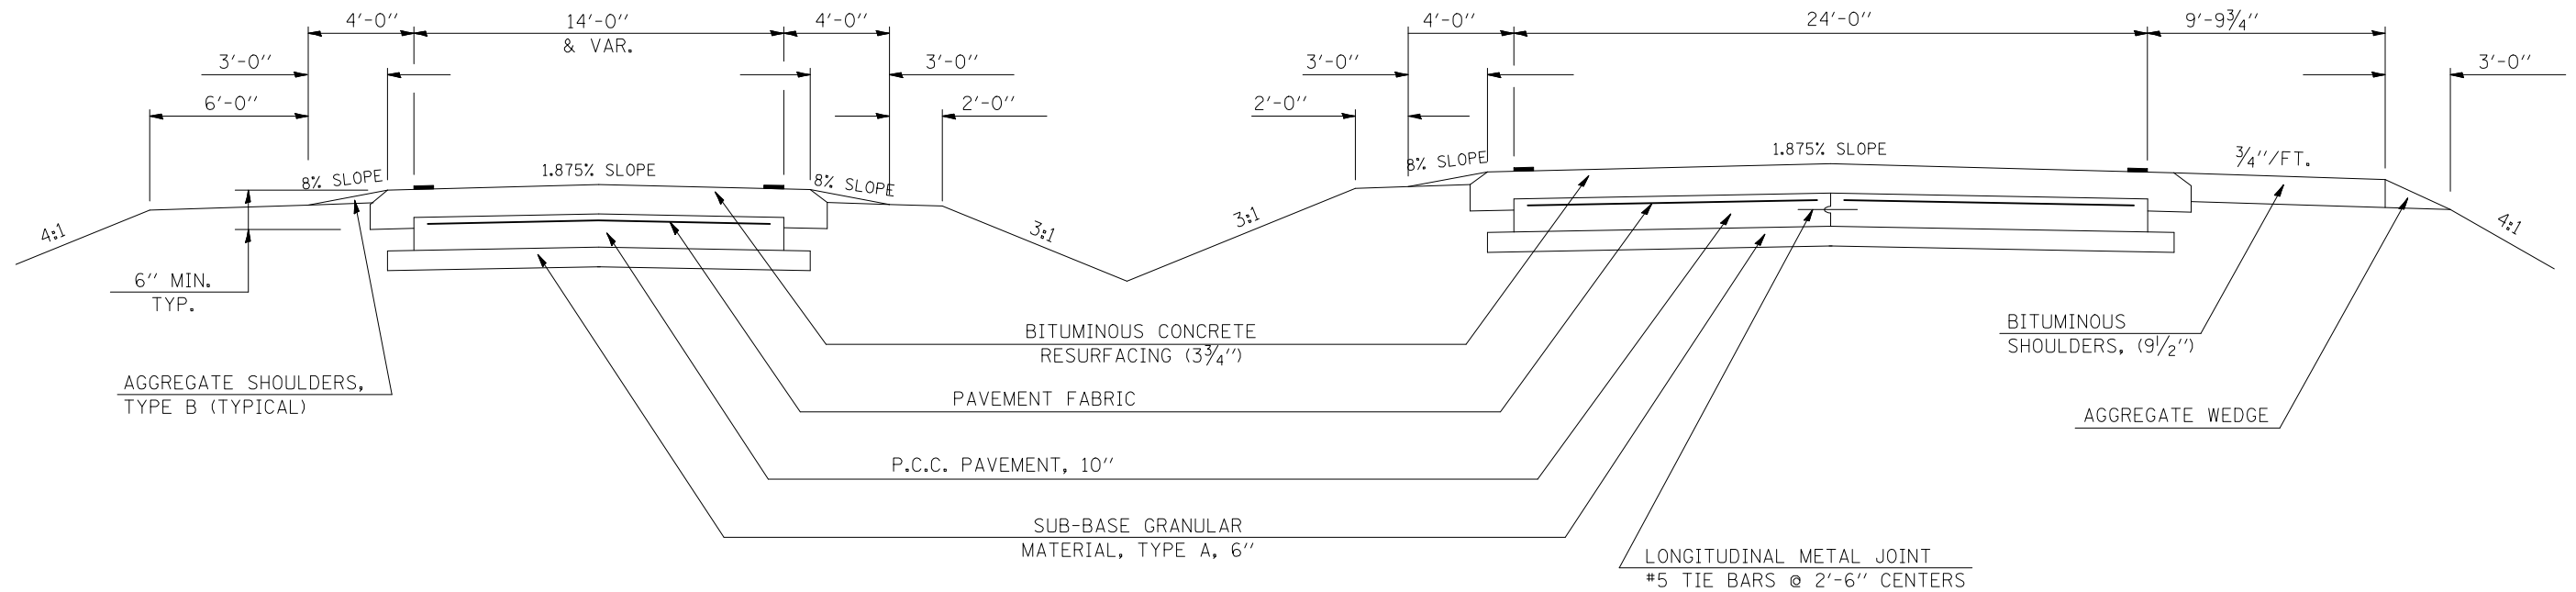

9 PROPOSED TYPICAL CROSS SECTION

STATION TO STATION
⑧ 417+92 TO 418+47 ⑧

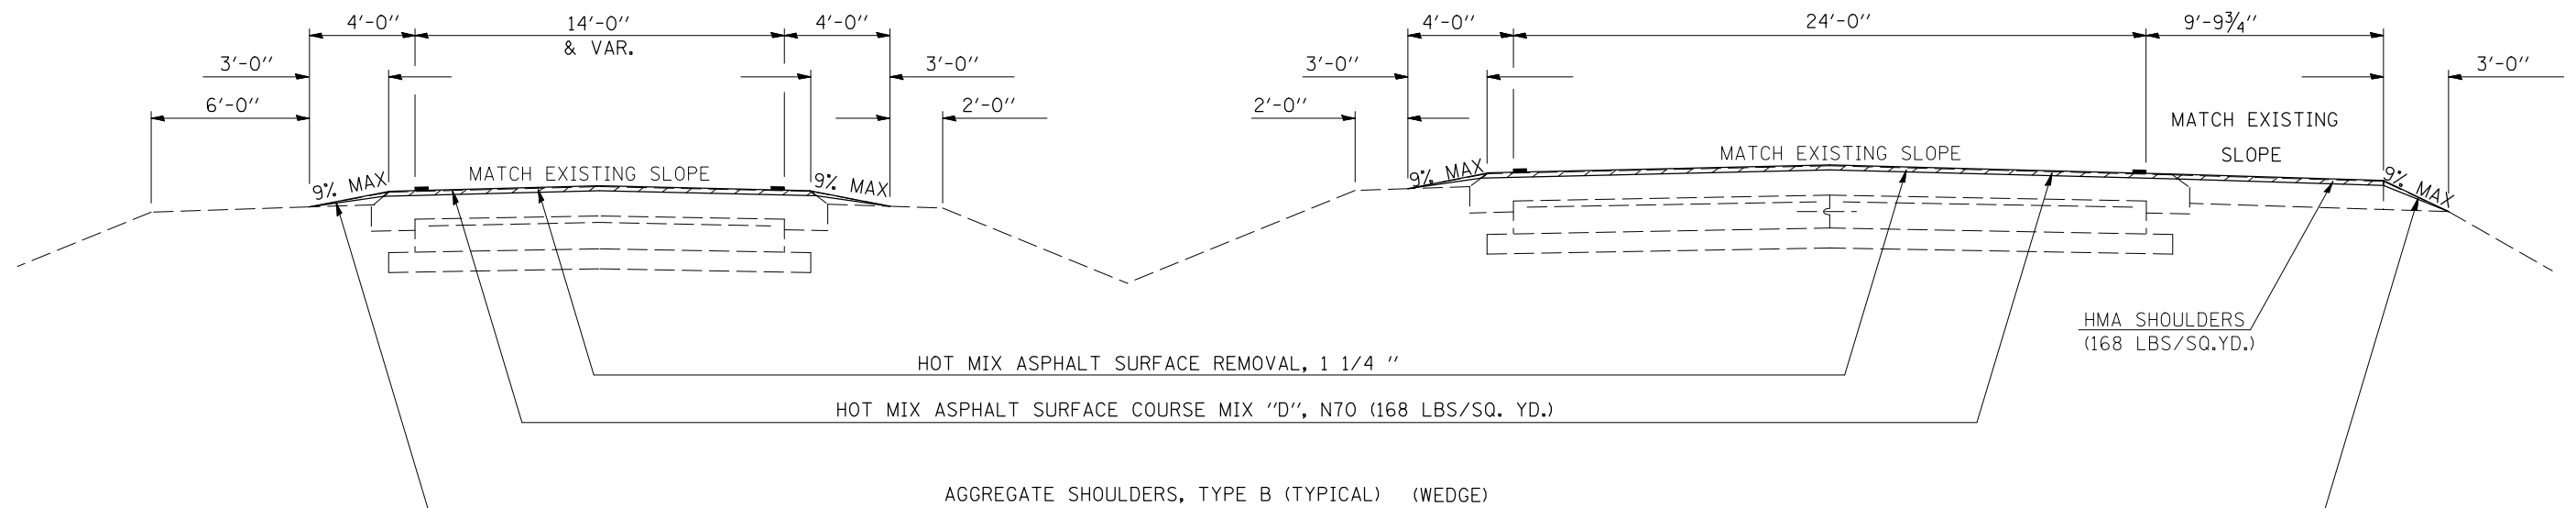

*FAU 7052 / FAP 729

FILE NAME =	USER NAME = bucklesJJ	DESIGNED - RLA	REVISED -
ct:\pwork\pwork\DOT\BUCKLESJJ\d0132727\0970315-sht-typ10a1.dgn		DRAWN - RLA	REVISED -
PLOT SCALE = 40.0000' / IN.		CHECKED - JMS	REVISED -
PLOT DATE = 12/7/2009		DATE - 7/2/2009	REVISED -

STATE OF ILLINOIS
DEPARTMENT OF TRANSPORTATION

EXISTING & PROPOSED TYPICAL
CROSS-SECTIONS

SCALE: SHEET NO. 9 OF 19 SHEETS STA. TO STA.

F.A. RTE.	SECTION	COUNTY	TOTAL SHEETS	SHEET NO.
*	(36X,36X-1,34Z-3)RS-1	VERMILION	58	16
CONTRACT NO. 70315			ILLINOIS FED. AID PROJECT	