



EXISTING TYPICAL CROSS SECTION

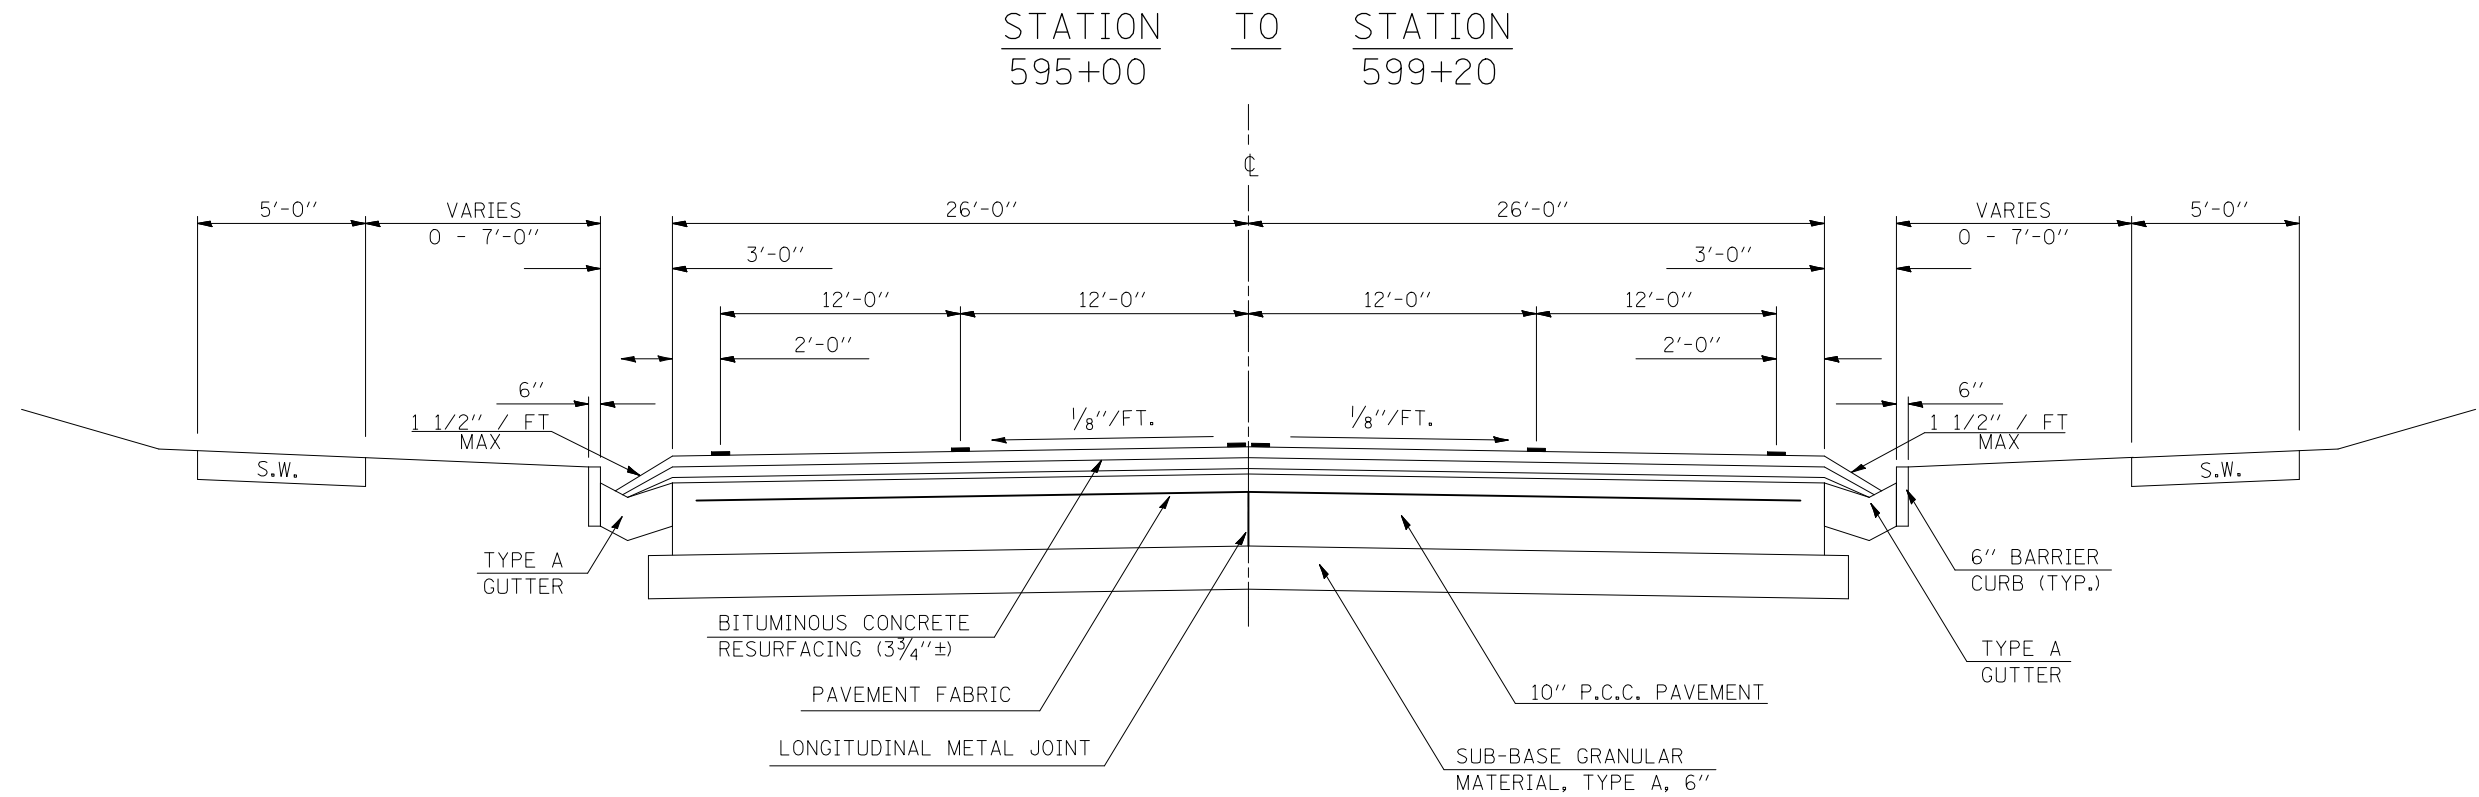

16 PROPOSED TYPICAL CROSS SECTION

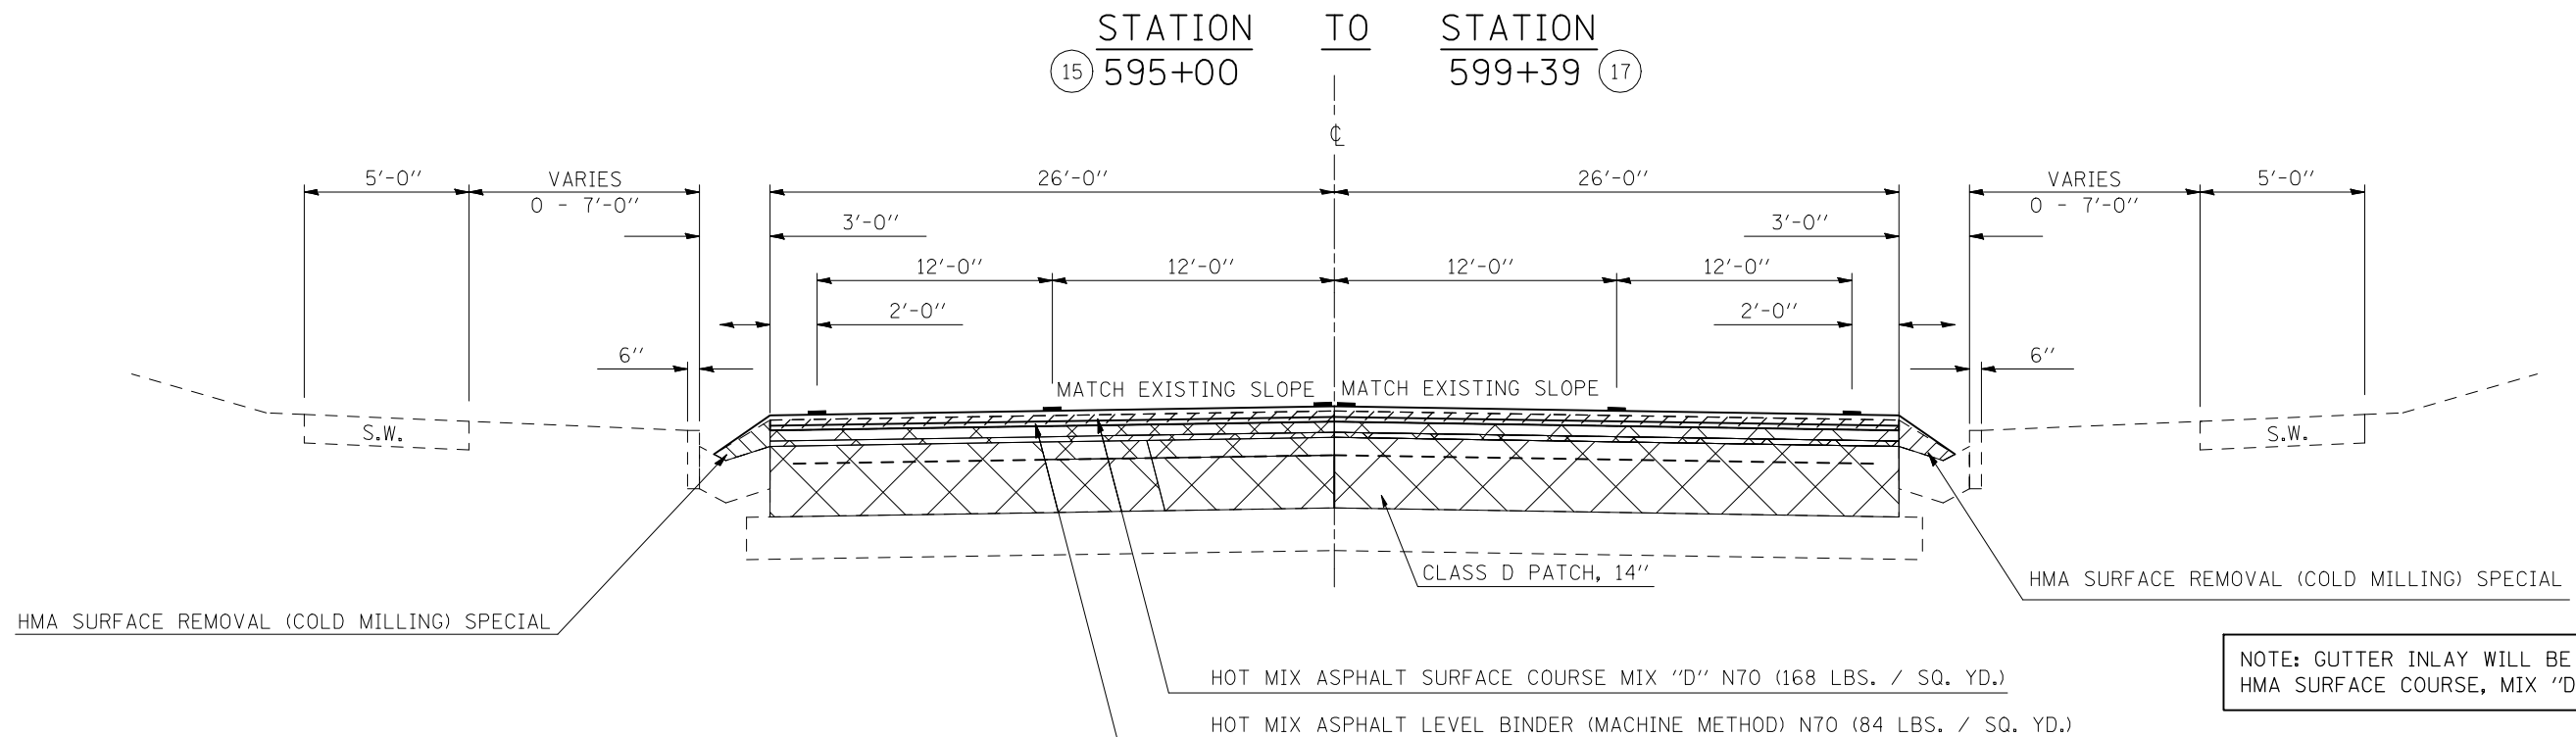

NOTE: GUTTER INLAY WILL BE WITH HMA SURFACE COURSE, MIX "D", N70

*FAU 7052 / FAP 729

FILE NAME =	USER NAME = bucklesJJ	DESIGNED - RLA	REVISED -	STATE OF ILLINOIS DEPARTMENT OF TRANSPORTATION	EXISTING & PROPOSED TYPICAL CROSS-SECTIONS		F.A. RTE.	SECTION	COUNTY	TOTAL SHEETS	SHEET NO.	
ct:\pwwork\pwwid\BUCKLESJJ\d0132727\0970315-sht-typ10a1.dgn	DRAWN - RLA	CHECKED - JMS	REVISED -		SCALE:	SHEET NO. 16 OF 19 SHEETS	STA.	TO STA.	(36X,36X-1,34Z-3JRS-1)	VERMILION	58	23
PLOT SCALE = 40.0000' / IN.	DATE - 7/2/2009	REVIS	REVIS					CONTRACT NO. 70315		ILLINOIS FED. AID PROJECT		
PLOT DATE = 12/7/2009												