
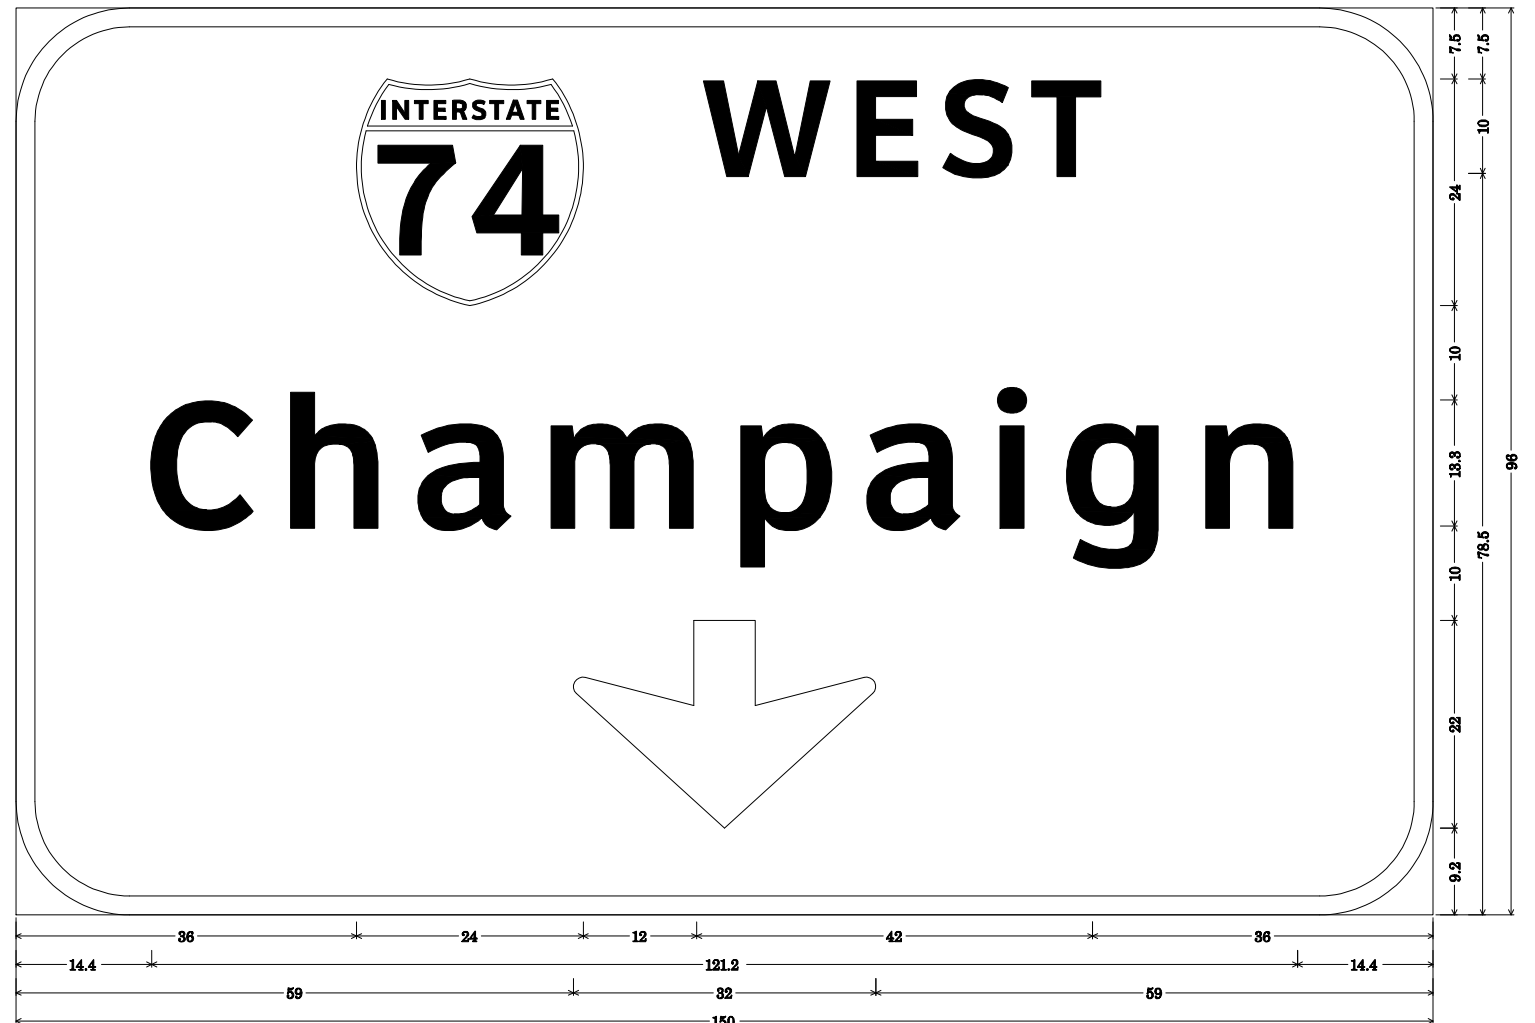


5 C 092 I074 R210.00
LEFT SIGN

5 C 092 U150 L000.36
RIGHT SIGN

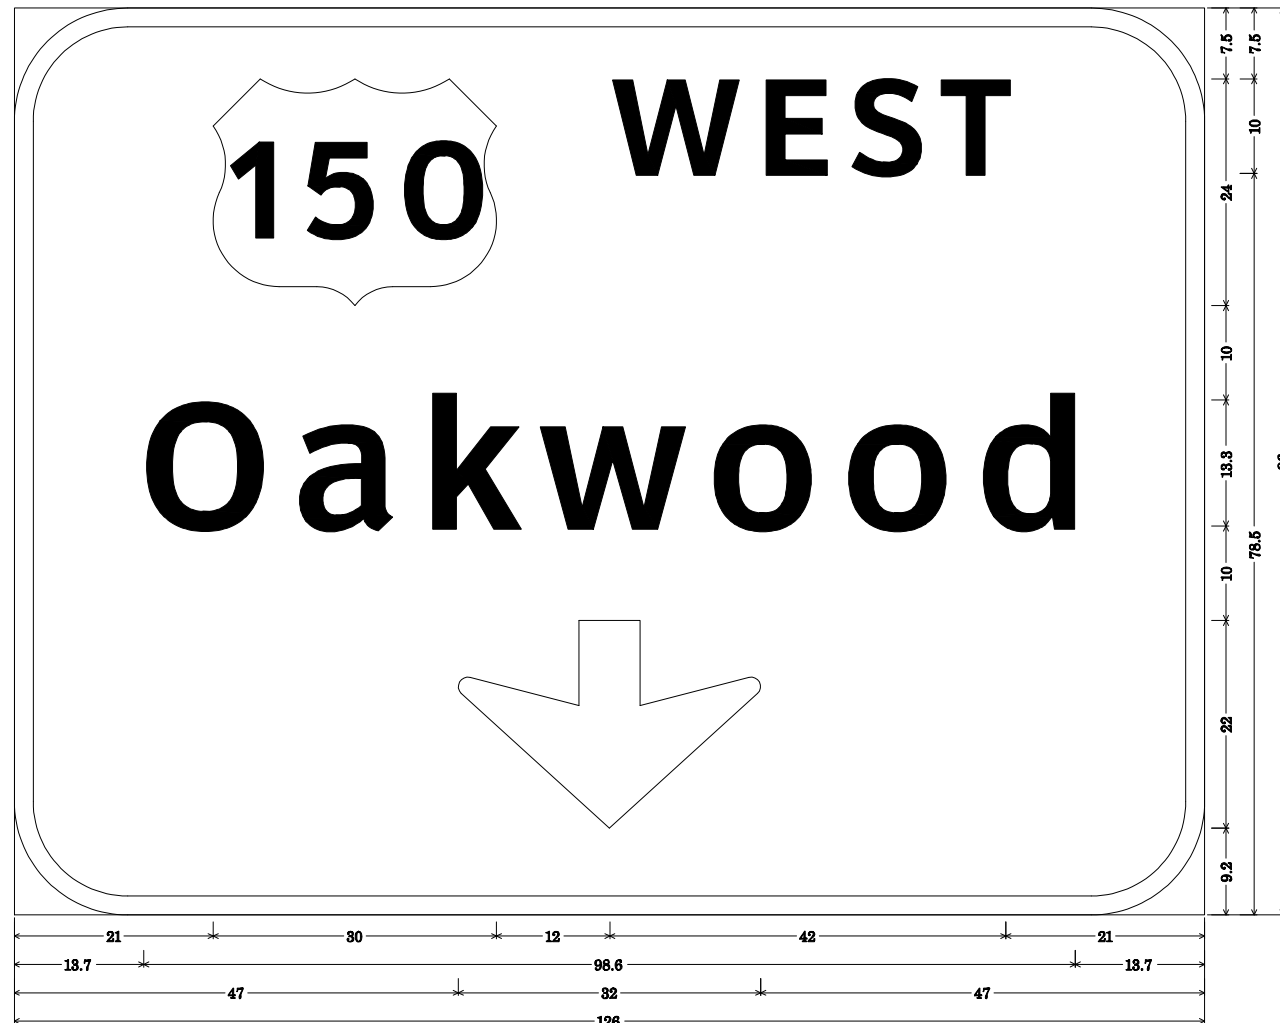

12.0" Radius, 2.0" Border, White on Green;
[WEST] ClearviewHwy-5-W; [Oakwood] ClearviewHwy-5-W; Down Arrow 22.0" 270°

Table of letter and object lefts.

Ø	W	E	S	T		
21.0	63.0	79.3	88.3	97.7		
O	a	k	w	o	d	
13.7	30.0	44.1	55.5	74.0	88.3	102.7
↓						
47.0						

12.0" Radius, 2.0" Border, White on Green;
[WEST] ClearviewHwy-5-W; [Champaign] ClearviewHwy-5-W; Down Arrow 22.0" 270°

Table of letter and object lefts.

Ø	W	E	S	T				
36.0	72.0	88.3	97.3	106.7				
C	h	a	m	p	a	i	g	n
14.4	29.3	42.8	56.9	77.0	90.4	104.2	111.6	126.4
↓								
59.0								

FILE NAME =	USER NAME = bucklesJJ	DESIGNED - JAL	REVISED -
ct:\pw\work\PWIDOT\BUCKLESJJ\d0132727\0970315-sht-truss_details.dgn		DRAWN - JDC	REVISED -
	PLOT SCALE = 40.0000' / IN.	CHECKED - RLA	REVISED -
	PLOT DATE = 12/7/2009	DATE - 6/29/200	REVISED -

STATE OF ILLINOIS
DEPARTMENT OF TRANSPORTATION

SIGNING DETAILS

SCALE: SHEET NO. 1 OF 3 SHEETS STA. TO STA.

*FAU 7052 /FAP 729

F.A. RTE.	SECTION	COUNTY	TOTAL SHEETS	SHEET NO.
*	(36X,36X-1,34Z-3)RS-1	VERMILION	58	35
			CONTRACT NO. 70315	
ILLINOIS FED. AID PROJECT				