


EXISTING TYPICAL CROSS SECTION ①

F.A.P. 315 (U.S. 136)

STATION TO STATION
76+02.00 20+74.00

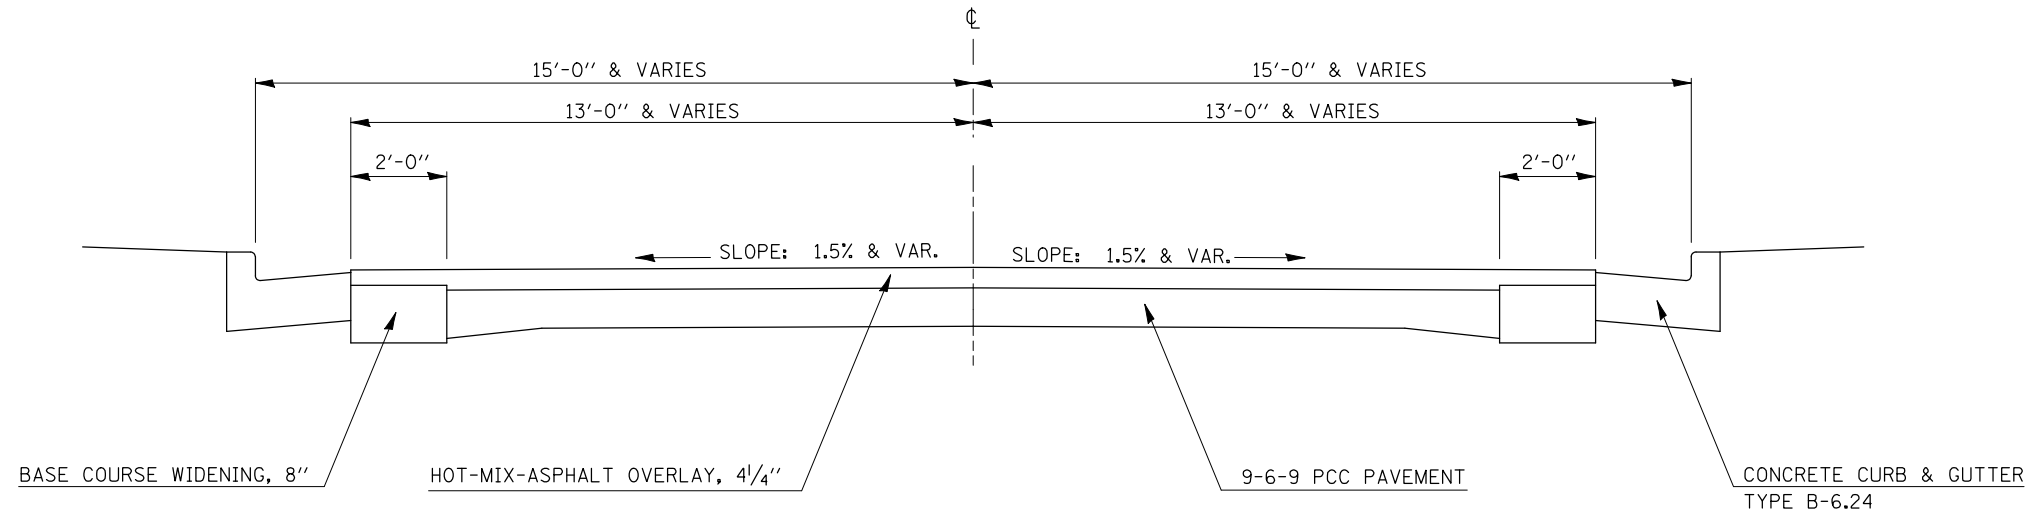


PROPOSED TYPICAL CROSS SECTION ①

F.A.P. 315 (U.S. 136)

STATION TO STATION
76+02.00 20+74.00

STATION EQUATION:
STA. 76+61.81 BK = STA. 0+00.00 AH

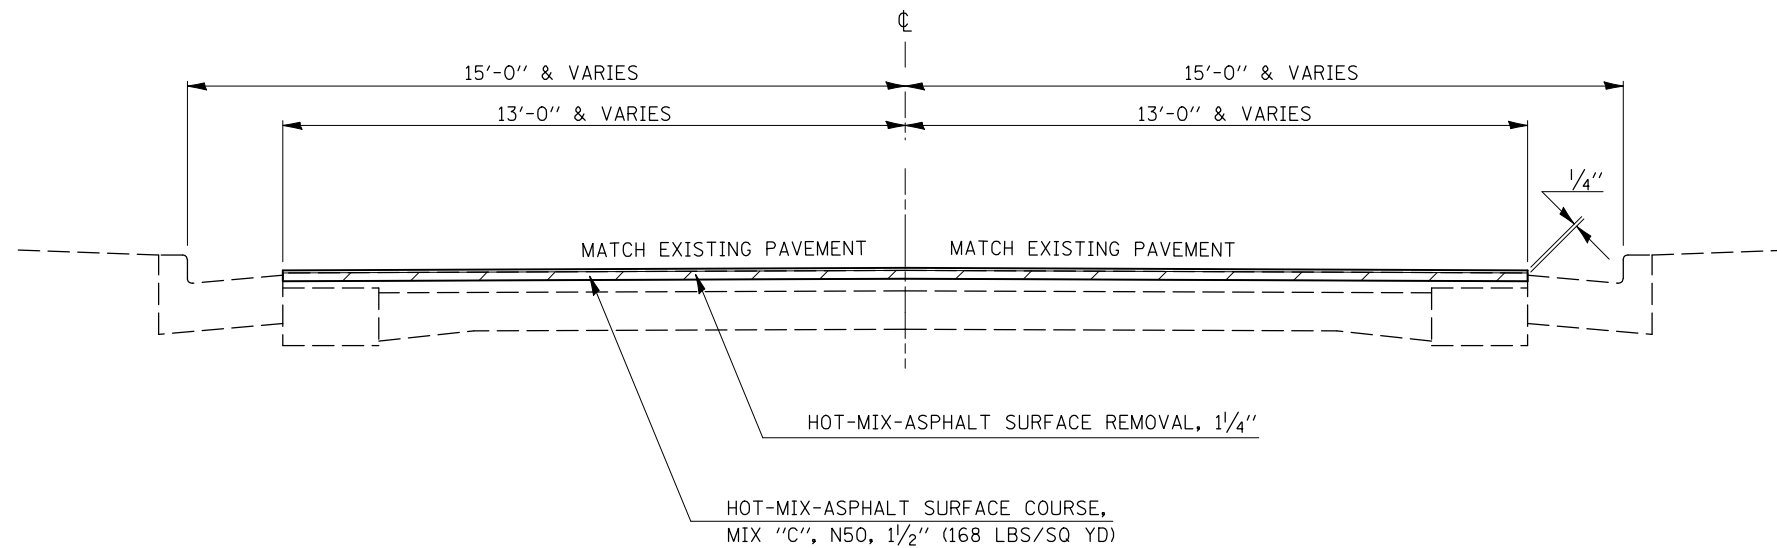

FILE NAME =	USER NAME = bucklesJJ	DESIGNED -	REVISED -
ct:\pwork\work\PWIDOT\BUCKLESJJ\d0170848\0970507-sht-typicals.dgn		DRAWN -	REVISED -
	PLOT SCALE = 40.0000' / IN.	CHECKED -	REVISED -
	PLOT DATE = 12/9/2009	DATE -	REVISED -

**STATE OF ILLINOIS
DEPARTMENT OF TRANSPORTATION**

EXISTING & PROPOSED TYPICAL CROSS SECTIONS

SCALE: SHEET NO. OF SHEETS STA. TO STA.

F.A.P. RTE.	SECTION	COUNTY	TOTAL SHEETS	SHEET NO.
315		McLean	115	9
* (101,102X)R,RS-2 & 55RS-PRK LN			CONTRACT NO. 70507	
ILLINOIS FED. AID PROJECT				