


DATE	
BY	
SURVEYED	
PLOTTED	
TEMPLATE	
AREAS	
CHECKED	
FINAL SURVEY	
NOTE BOOK	
NO.	

DATE	
BY	
SURVEYED	
PLOTTED	
TEMPLATE	
AREAS	
CHECKED	
ORIGINAL SURVEY	
NOTE BOOK	
NO.	

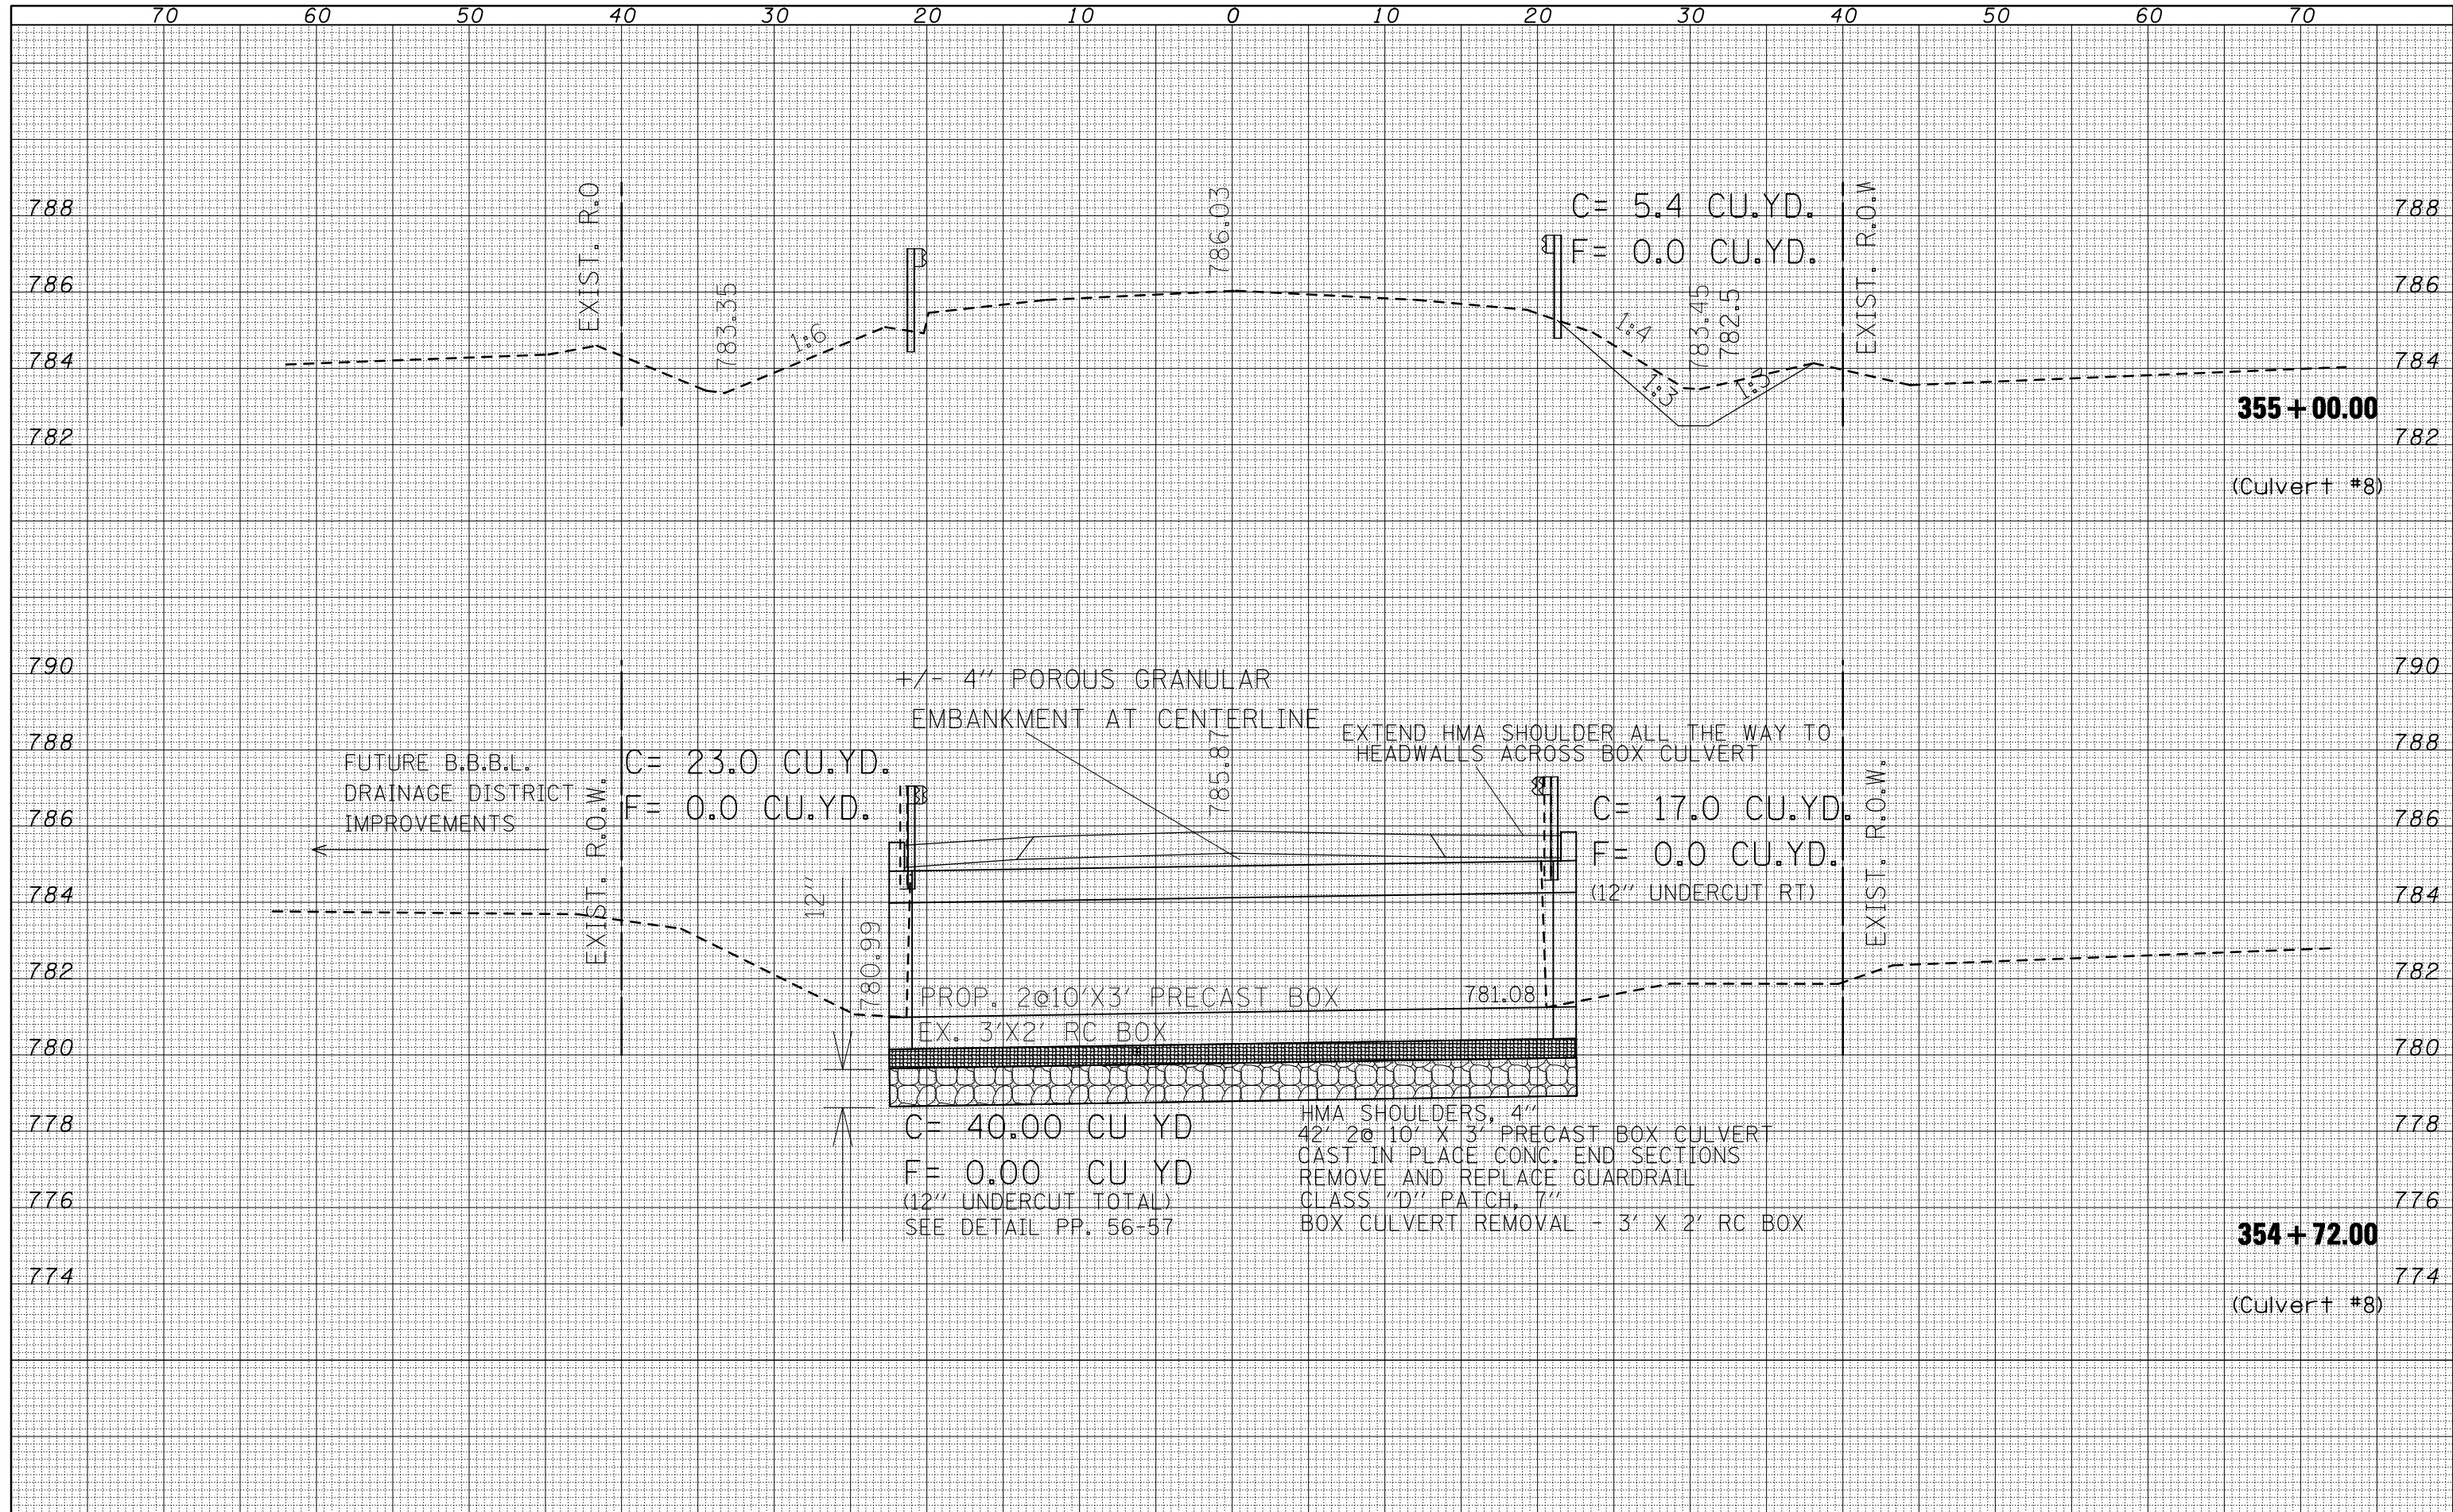

FILE NAME = c:\pwwork\pwwidot\BUCKLESJJ\d0170848\0570507

USER NAME = bucklesjj	DESIGNED -	REVISD -
ht-culvert.xsdgn	DRAWN -	REVISD -
PLOT SCALE = 10.0000 "/ IN.	CHECKED -	REVISD -
PLOT DATE = 12/9/2009	DATE -	REVISD -

**STATE OF ILLINOIS
DEPARTMENT OF TRANSPORTATION**

**US 136
CULVERT CROSS SECTIONS**

SCALE: SHEET NO. OF SHEETS STA. 354+72.00 TO STA. 355+00.00

F.A.P. RTE.	SECTION	COUNTY	TOTAL SHEETS	SHEET NO.
315	*	McLean	115	90
*101,102XR,RS-2 & 55RS-PRK LN		CONTRACT NO. 70507		
ILLINOIS FED. AID PROJECT				