


70 60 50 40 30 20 10 0 10 20 30 40 50 60 70

BY	DATE
FINISHED SURVEY NO.	DATE
SURVEYED PLOTTED	TEMPLATE
NOTE BOOK	AREAS CHECKED

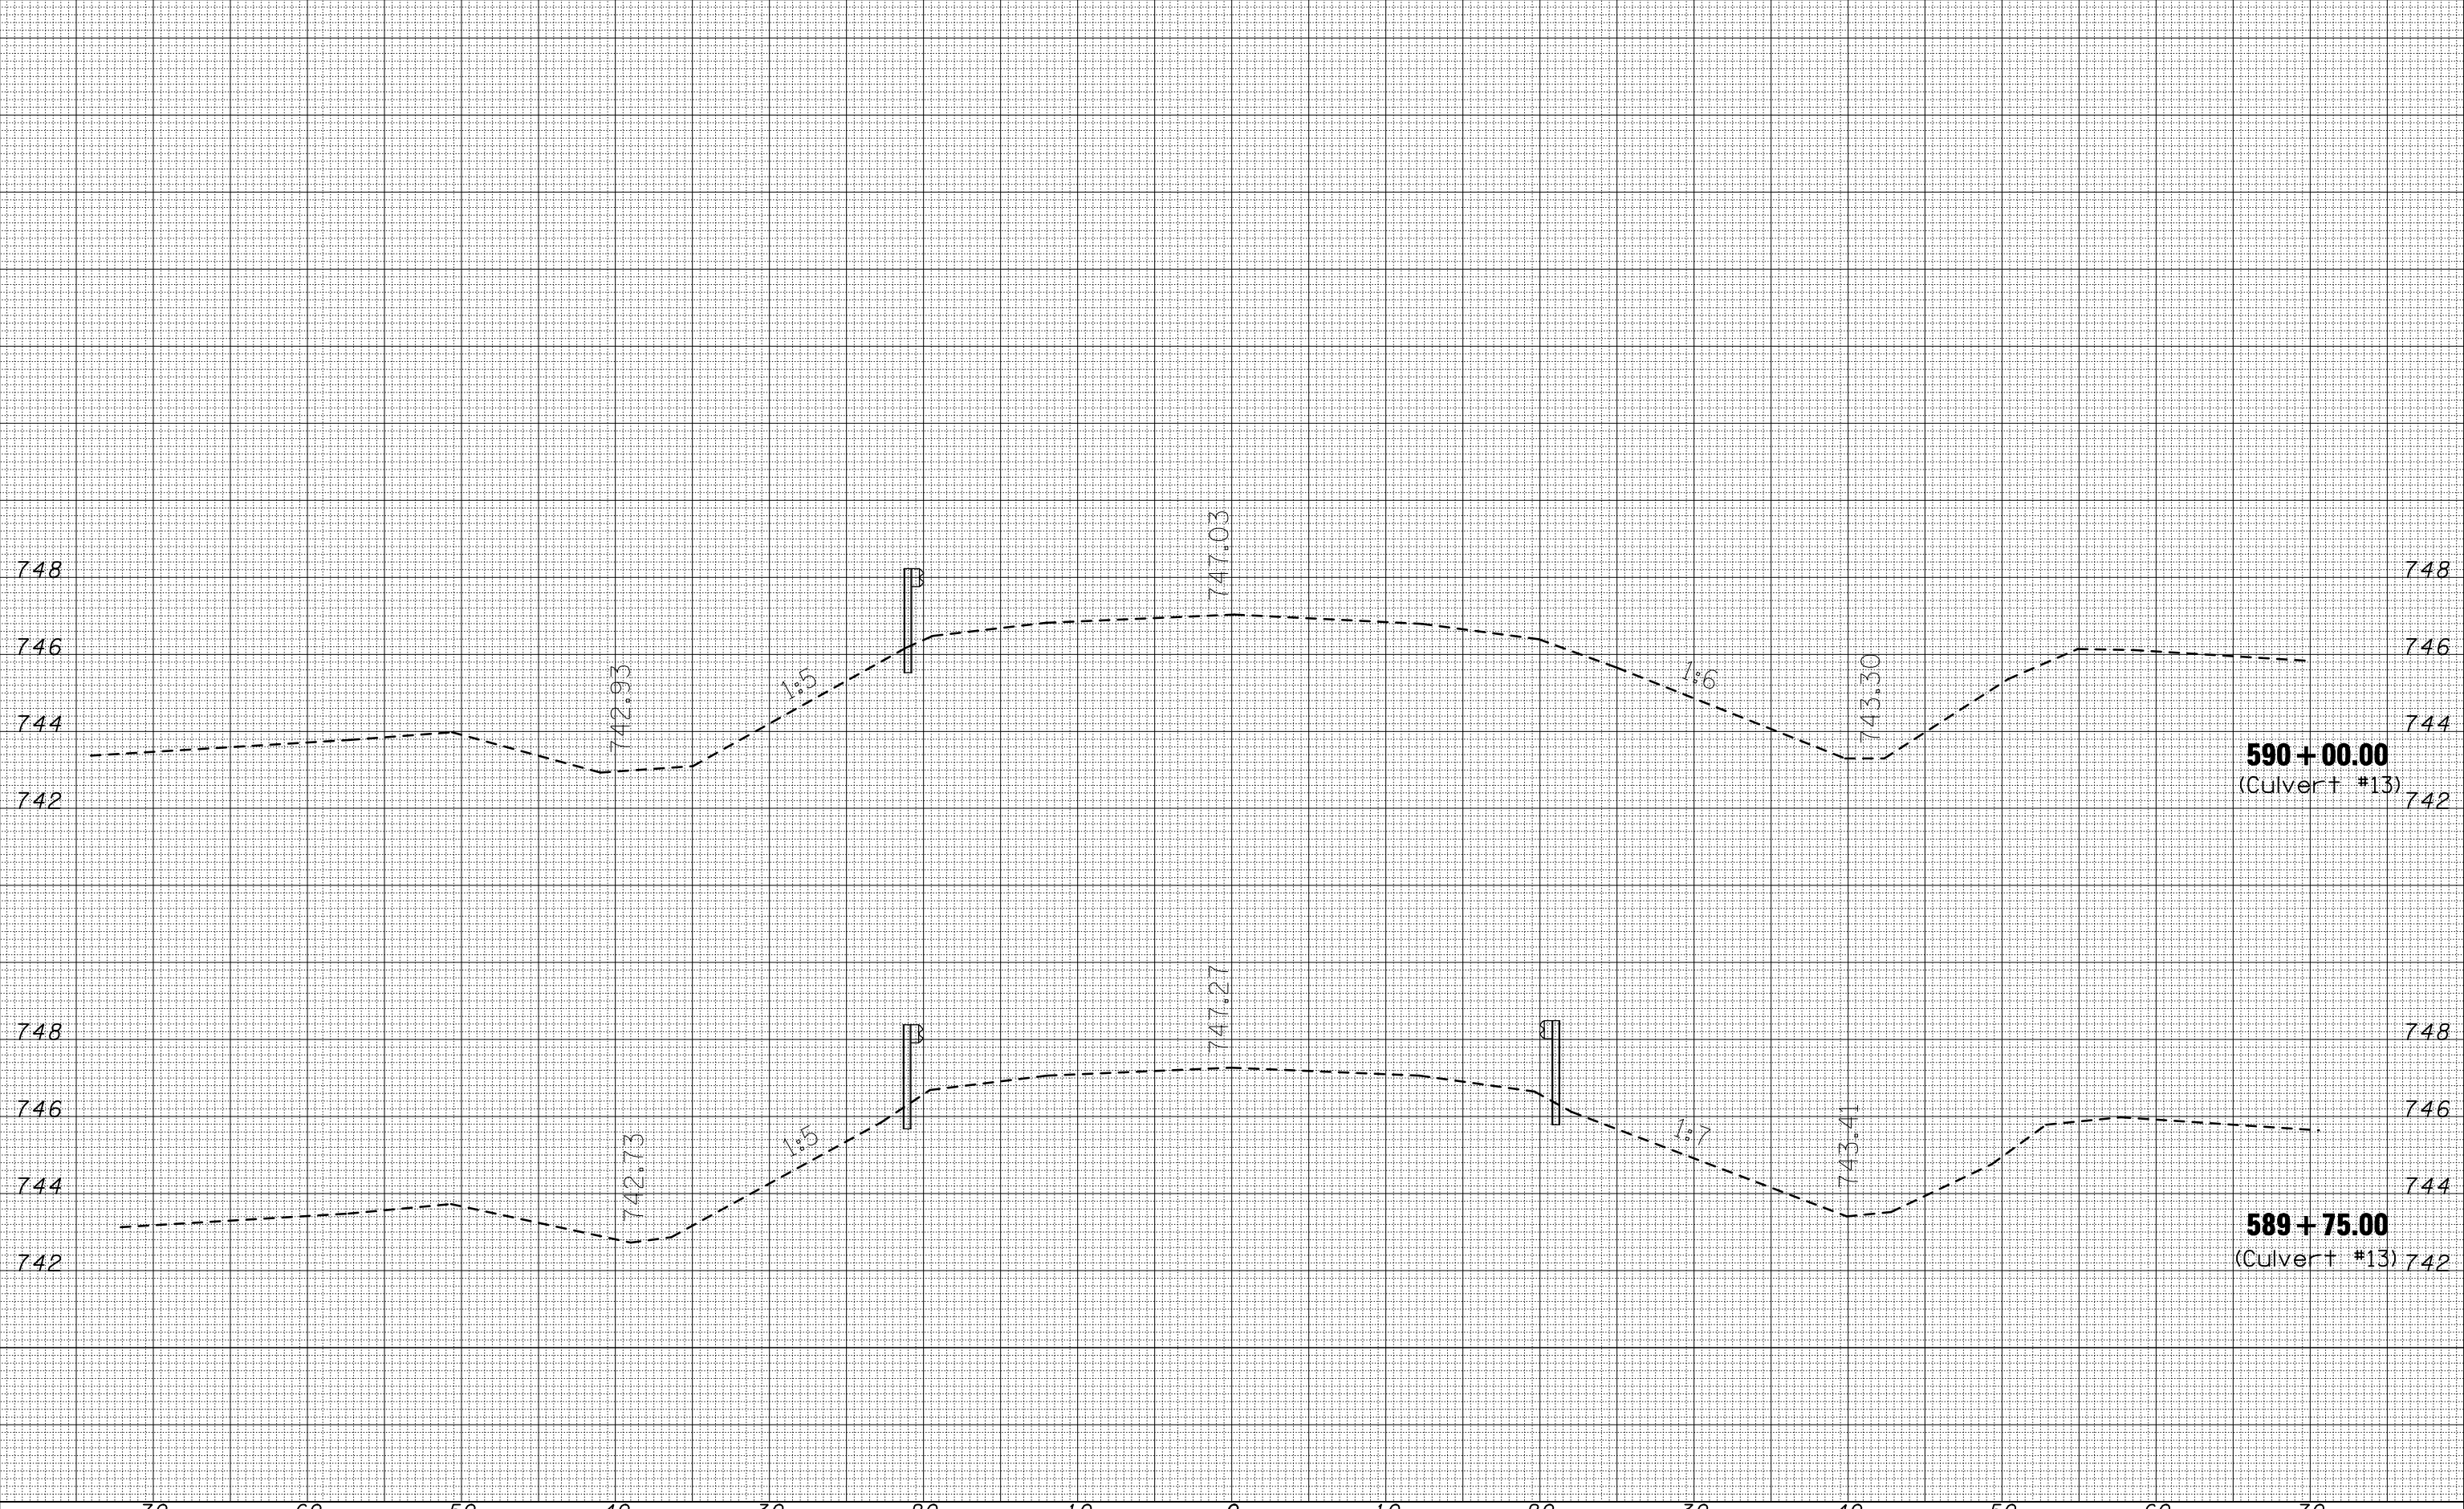

BY	DATE
ORIGINAL SURVEY NO.	DATE
SURVEYED PLOTTED	TEMPLATE
NOTE BOOK	AREAS CHECKED

70 60 50 40 30 20 10 0 10 20 30 40 50 60 70

FILE NAME =	USER NAME = bucklesj	DESIGNED -	REVISED -	<p align="center"><b>STATE OF ILLINOIS</b> <b>DEPARTMENT OF TRANSPORTATION</b></p> <p align="center"><b>US 136</b> <b>CULVERT CROSS SECTIONS</b></p>	F.A.P. RTE. 315	SECTION *	COUNTY McLean	TOTAL SHEETS 115	SHEET NO. 113	
ca:\pw\work\PWIDOT\BUCKLESJJ\d0170048\0570507	ht:culvert.xls.dgn	DRAWN -	REVISED -		SCALE:	•(101,102X)RS-2 & 55RS-PRK LN	CONTRACT NO. 70507	ILLINOIS FED. AID PROJECT		
	PLOT SCALE = 10.0000' / IN.	CHECKED -	REVISED -		SHEET NO. OF SHEETS					
	PLOT DATE = 12/9/2009	DATE -	REVISED -		STA. 589+75.00 TO STA. 590+00.00					