


3 EXISTING TYPICAL SECTION

STATION TO STATION
302+15.00 TO 315+70.00


STATION EQUATION:
STA 303+61.67 (BK) = STA 303+81.96 (AH)

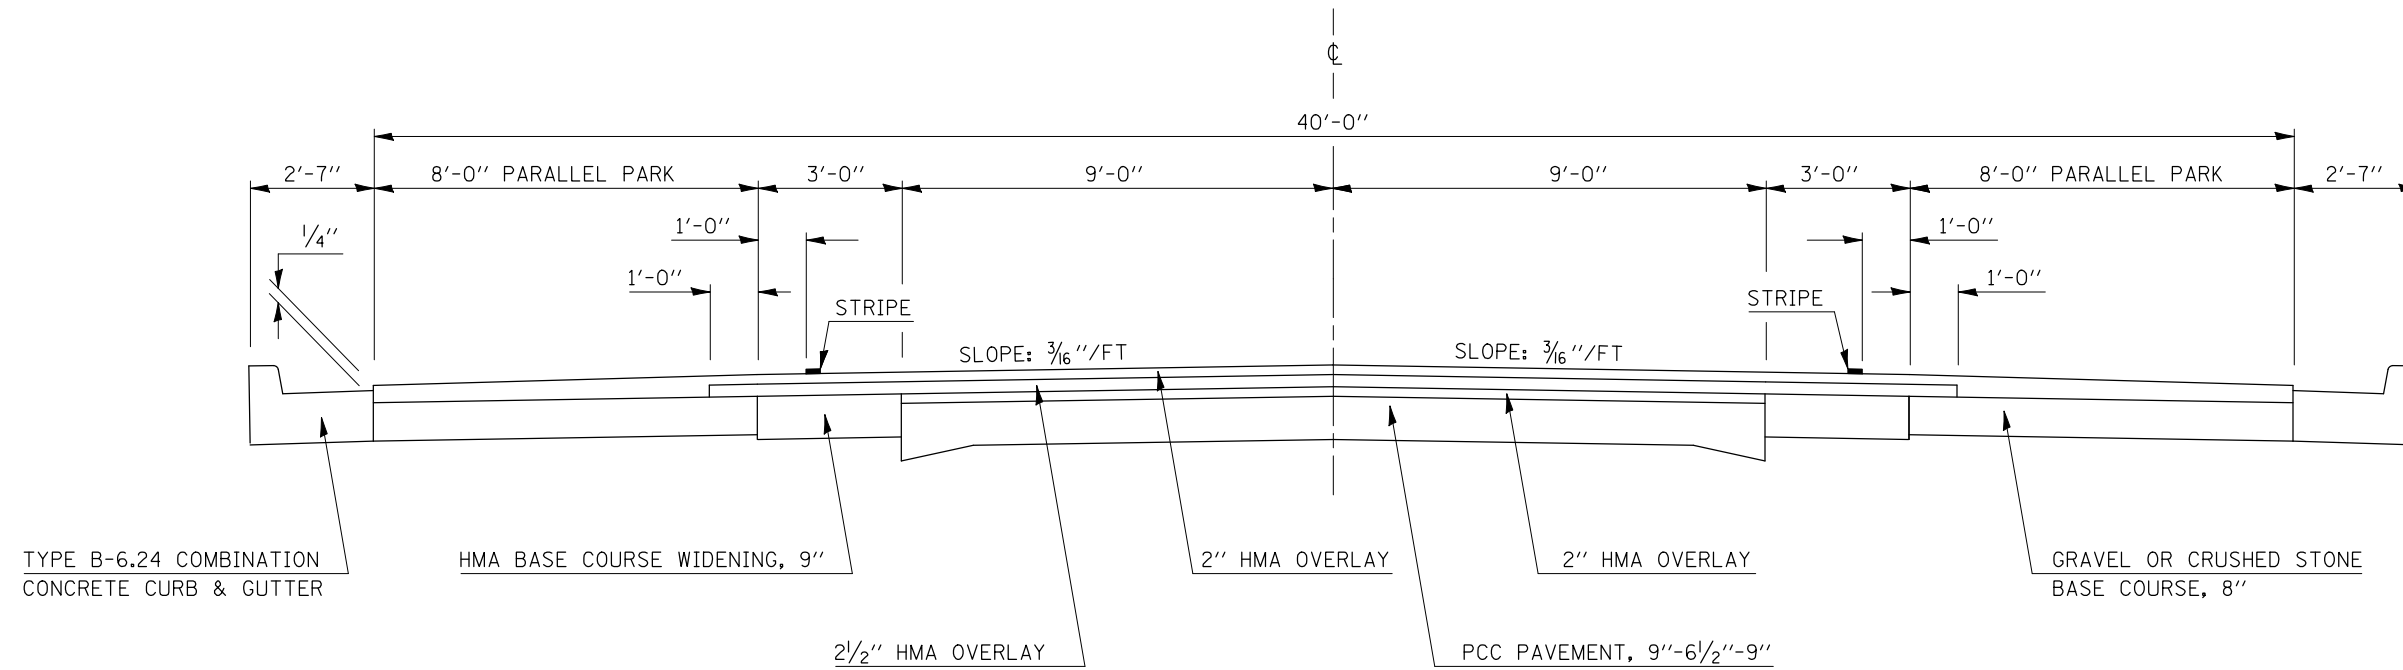

3 PROPOSED TYPICAL SECTION

STATION TO STATION
① 302+15.00 TO 315+70.00 ④

STATION EQUATION:
STA 303+61.67 (BK) = STA 303+81.96 (AH)

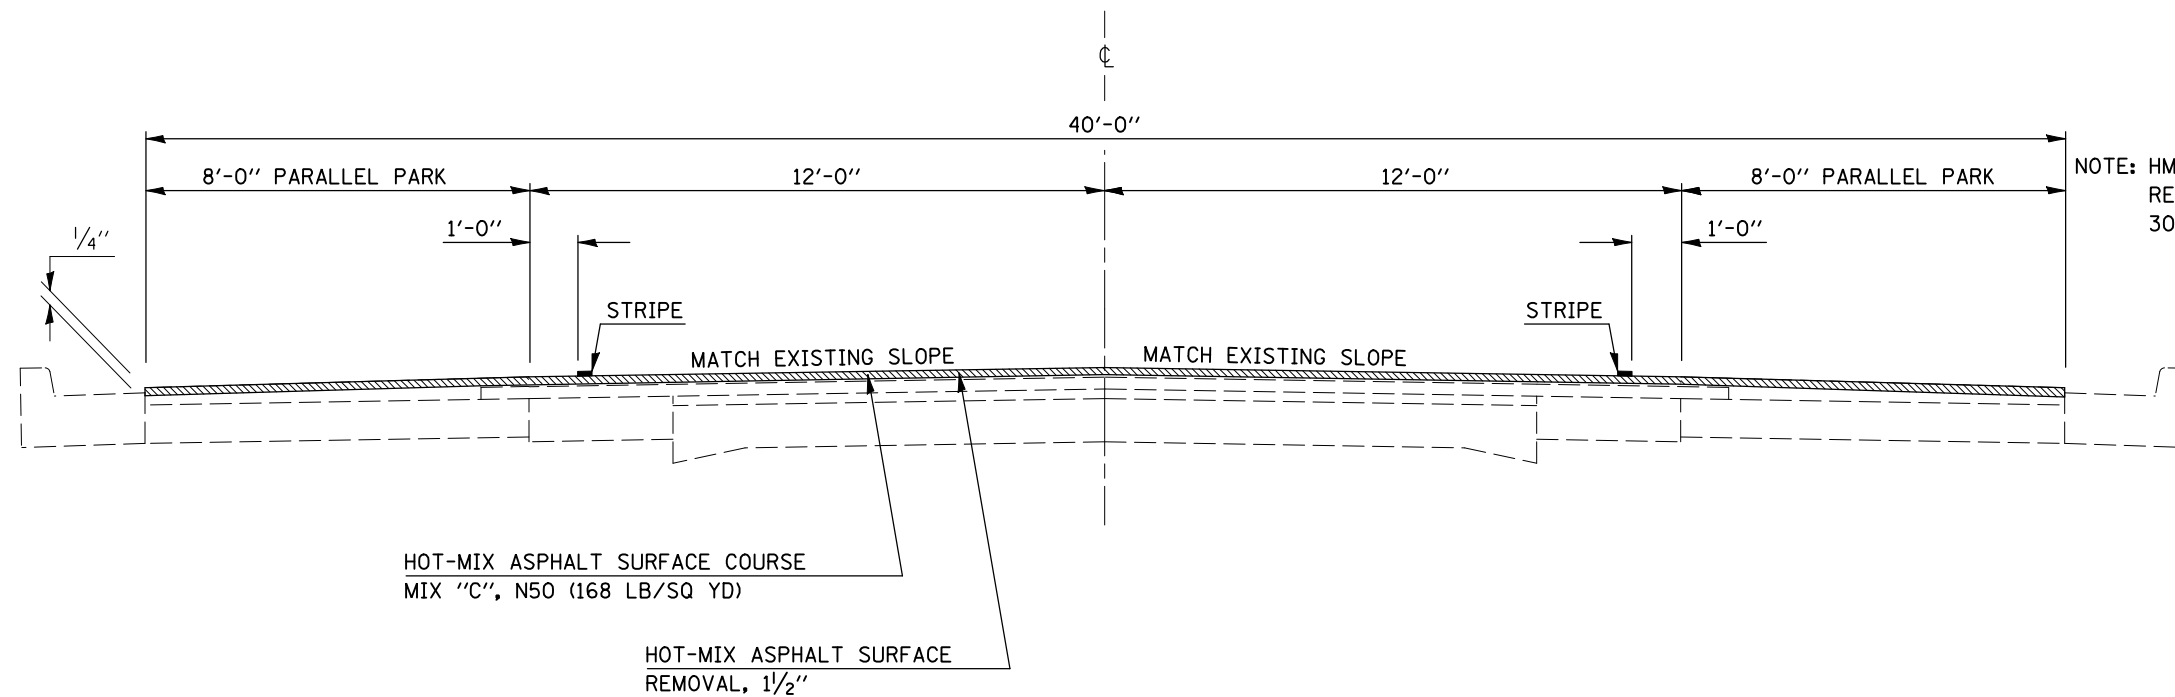

FILE NAME =	USER NAME = ppersonbr	DESIGNED -	REVISED -
ct:\pw\work\PIWIDOT\PIERSONBR\d0115438\05	0523-shr-Typicals.dgn	DRAWN -	REVISED -
	PLOT SCALE = 40.0000' / IN.	CHECKED -	REVISED -
	PLOT DATE = 12/4/2009	DATE -	REVISED -

STATE OF ILLINOIS
DEPARTMENT OF TRANSPORTATION

EXISTING AND PROPOSED TYPICAL SECTIONS

SCALE: N/A SHEET NO. OF SHEETS STA. TO STA.

F.A.S. RTE.	SECTION	COUNTY	TOTAL SHEETS	SHEET NO.
2466	(9,10,11)RS-3	MCLEAN	47	6
CONTRACT NO. 70523				
FED. ROAD DIST. NO. ILLINOIS FED. AID PROJECT				