


⑦ PROPOSED TYPICAL CROSS-SECTION


⑤ STATION 773+04.63 TO STATION 782+03.58 ⑧

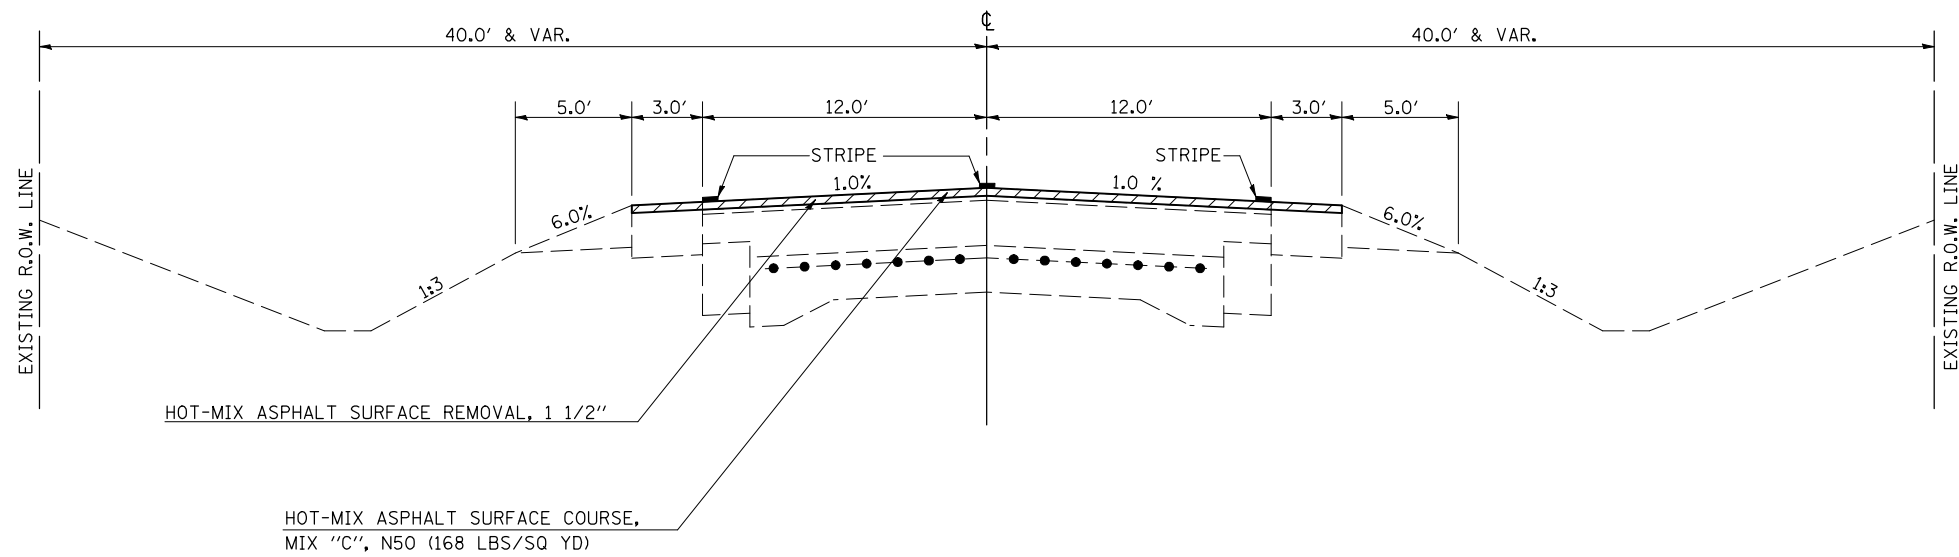

⑧ PROPOSED TYPICAL CROSS-SECTION

⑦ STATION 782+03.58 TO STATION 932+29.05

PAVING OMISSIONS:
SN 021-0052 STA. 828+74.00 TO STA. 830+56.00

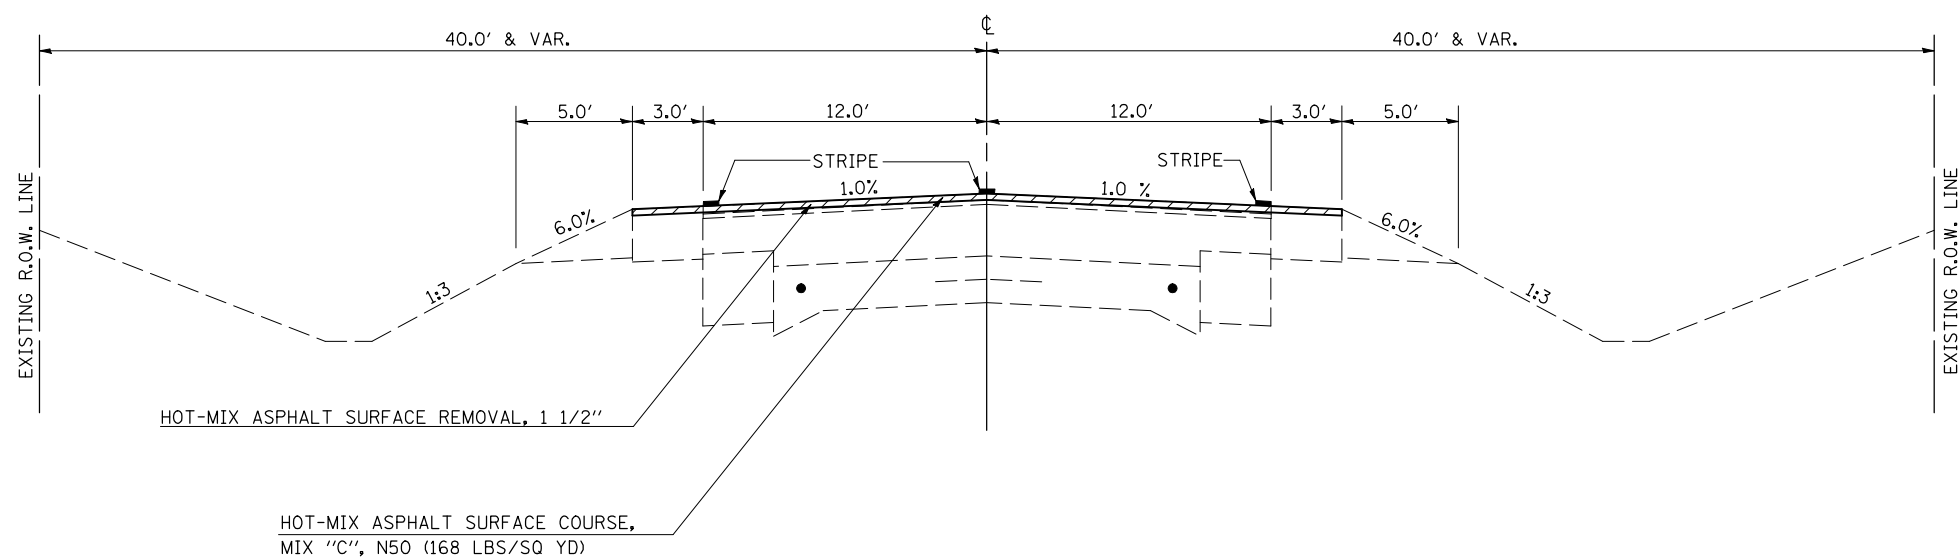

• DOUGLAS & EDGAR

FILE NAME =	USER NAME = shererjm	DESIGNED - SCJ	REVISED -
ct:\pw\work\PWIDOT\SHERERJM\0115071\0570768-sht-typic01.dgn		DRAWN - JDC	REVISED -
PLOT SCALE = 40.0000' / IN.		CHECKED -	REVISED -
PLOT DATE = 11/27/2009		DATE - 01/06/09	REVISED -

STATE OF ILLINOIS
DEPARTMENT OF TRANSPORTATION

PROPOSED TYPICAL CROSS SECTIONS

SCALE: N/A SHEET NO. 4 OF 4 SHEETS STA. TO STA.

F.A.P. RTE.	SECTION	COUNTY	TOTAL SHEETS	SHEET NO.
323	(145,146(RS-3 & 147RS-5)	*	27	12
CONTRACT NO. 70760				
FED. ROAD DIST. NO. ILLINOIS FED. AID PROJECT				