


DETAIL FOR RESURFACING MAINLINE PAVEMENT UNDER STRUCTURES

NOTE:
AREA OF MILLING TRANSITION SHALL BE INCLUDED IN CONTRACT UNIT PRICE FOR THE HOT-MIX ASPHALT SURFACE REMOVAL - 1 1/2". NO ADDITIONAL COMPENSATION SHALL BE ALLOWED.


NB STATION 1407+60.50 TO STATION 1411+60.50 (S.N. 010-0162)
SB STATION 1470+14.41 TO STATION 1474+14.41 (S.N. 010-0161)

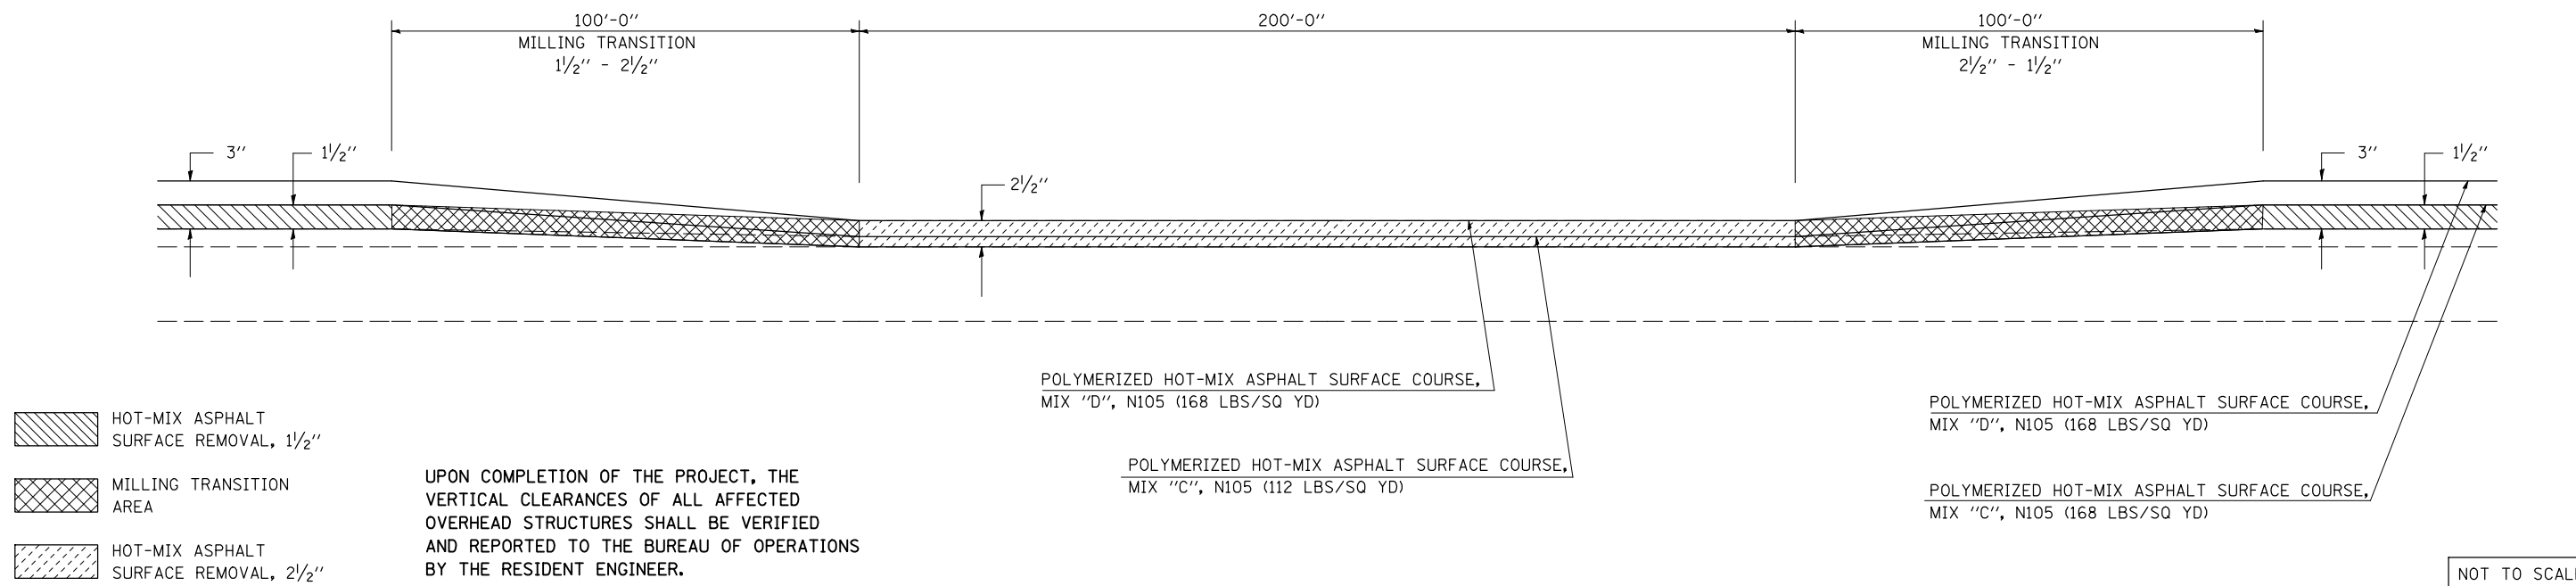

DETAIL FOR RESURFACING MAINLINE PAVEMENT UNDER STRUCTURES

NOTE:
AREA OF MILLING TRANSITION SHALL BE INCLUDED IN CONTRACT UNIT PRICE FOR THE HOT-MIX ASPHALT SURFACE REMOVAL - 1 1/2". NO ADDITIONAL COMPENSATION SHALL BE ALLOWED.

NB STATION 1345+18.03 TO STATION 1349+18.03 (S.N. 010-0163) NB STATION 1531+05.54 TO STATION 1535+05.54 (S.N. 010-0189)
SB STATION 1344+92.31 TO STATION 1348+92.31 (S.N. 010-0163) SB STATION 1531+05.54 TO STATION 1535+05.54 (S.N. 010-0189)
SB STATION 1407+34.78 TO STATION 1411+34.78 (S.N. 010-0162) NB STATION 1588+75.06 TO STATION 1592+75.06 (S.N. 010-0082)
NB STATION 1470+40.13 TO STATION 1474+40.13 (S.N. 010-0161) SB STATION 1588+49.34 TO STATION 1592+49.34 (S.N. 010-0082)

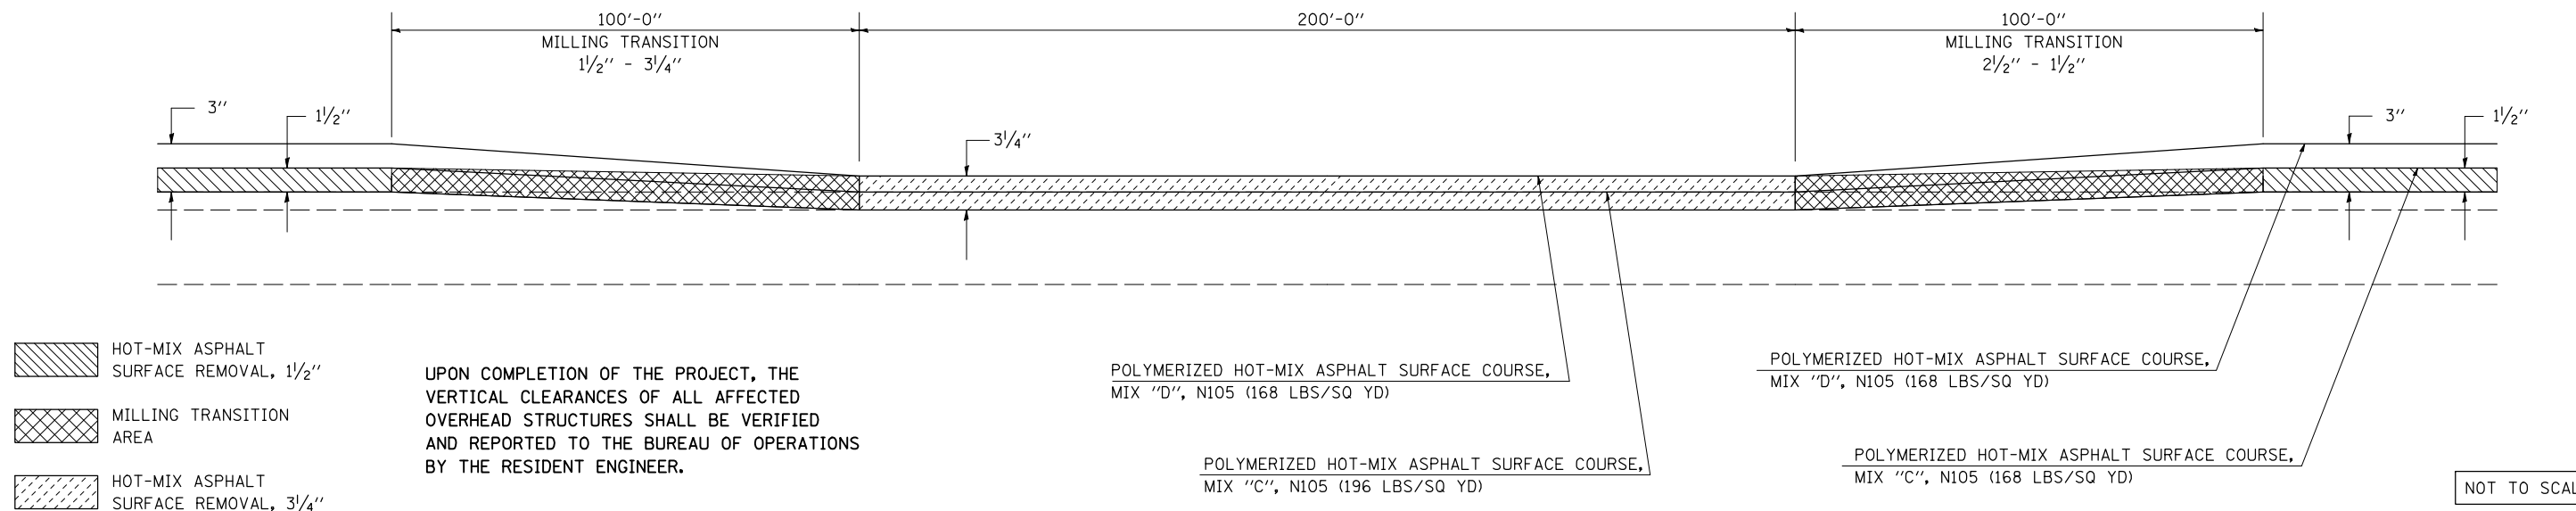

FILE NAME =	USER NAME = bowerm1	DESIGNED - JMS	REVISED -
ct:\pw\work\pwsdot\bowerm1\d0110023\70766\DETAILS.DGN		DRAWN - JMS	REVISED -
PLOT SCALE = 40.0000' / IN.		CHECKED -	REVISED -
PLOT DATE = 12/2/2009		DATE - 02-20-2009	REVISED -

STATE OF ILLINOIS
DEPARTMENT OF TRANSPORTATION

DETAILS FOR MILLING TRANSITIONS

SCALE: SHEET NO. 2 OF 5 SHEETS STA. TO STA.

F.A.I. RTE.	SECTION	COUNTY	TOTAL SHEETS	SHEET NO.
57	10-37RS-2&(10,27-38)RS-1	CHAMPAIGN	41	23
CONTRACT NO. 70766				
ILLINOIS FED. AID PROJECT				