


Match Line Sta. 86+00.00

Match Line Sta. 101+00.00

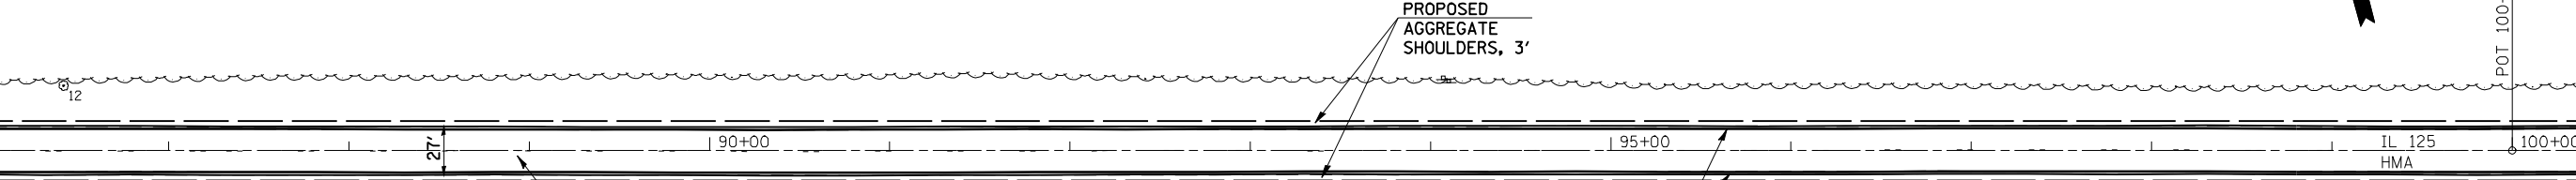

POT 100+00.03



PROPOSED HMA SURFACE REMOVAL,
VARIABLE DEPTH
PROPOSED HMA SURFACE COURSE,
MIX D, N70, 1 1/2"

PROPOSED HMA SURFACE REMOVAL,
VARIABLE DEPTH
PROPOSED HMA SURFACE COURSE,
MIX D, N70, 1 1/2" USED FOR
BIT. SHOULDERS


PROPOSED
AGGREGATE
SHOULDERS, 3'

Match Line Sta. 101+00.00

Match Line Sta. 116+00.00



POT 11+64.81

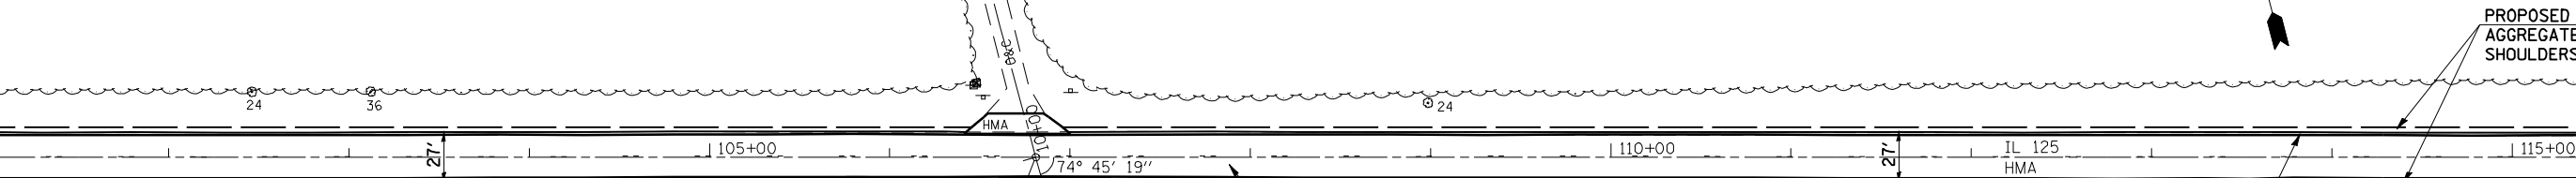

BM DA 13 SET RAILROAD SPIKE IN
SOUTH SIDE OF TREE SOUTH SIDE
OF IL 125; 1.46 MILE EAST OF CO LINE
NAVD88=632,441 @
STA. 102+33.261 @ OFFSET 37.203 RT.

Sta 10+00.00 (ROBINSON RD) =
Sta 106+81.06 (IL125)

PROPOSED HMA SURFACE REMOVAL,
VARIABLE DEPTH
PROPOSED HMA SURFACE COURSE,
MIX D, N70, 1 1/2"

PROPOSED HMA SURFACE REMOVAL,
VARIABLE DEPTH
PROPOSED HMA SURFACE COURSE,
MIX D, N70, 1 1/2" USED FOR
BIT. SHOULDERS

PROPOSED
AGGREGATE
SHOULDERS, 3'

* CASS, SANGAMON

FILE NAME =	USER NAME = coxte	DESIGNED -	REVISED -
e:\pwwork\pwwid01\COXTE\dmab4394\1672099-shr-plan-DBL50.dgn		DRAWN - RTS	REVISED -
PLOT SCALE = 100.0000' / IN.		CHECKED -	REVISED -
PLOT DATE = Dec-18-2009 04:48:26PM		DATE - 11-09-09	REVISED -

**STATE OF ILLINOIS
DEPARTMENT OF TRANSPORTATION**

PLAN SHEETS - 50 SCALE

SCALE: 50 SHEET NO. 4 OF SHEETS STA. 86+00 TO STA. 116+00

F.A.P. RTE.	SECTION	COUNTY	TOTAL SHEETS	SHEET NO.
67	105(RS-6) 106(RS-4)	*	88	23
CONTRACT NO. 72C49				
FED. ROAD DIST. NO. ILLINOIS FED. AID PROJECT				