



REMOVE EXISTING WOOD SIGN SUPPORT AND ALL EXISTING BEACON HARDWARE ABOVE GROUND. INSTALL TELESCOPING STEEL SIGN SUPPORT. RELOCATE EXISTING JCT. 123 SIGN ASSEMBLY TO STEEL SUPPORT. INSTALL SOLAR POWERED FLASHING BEACON (YELLOW).

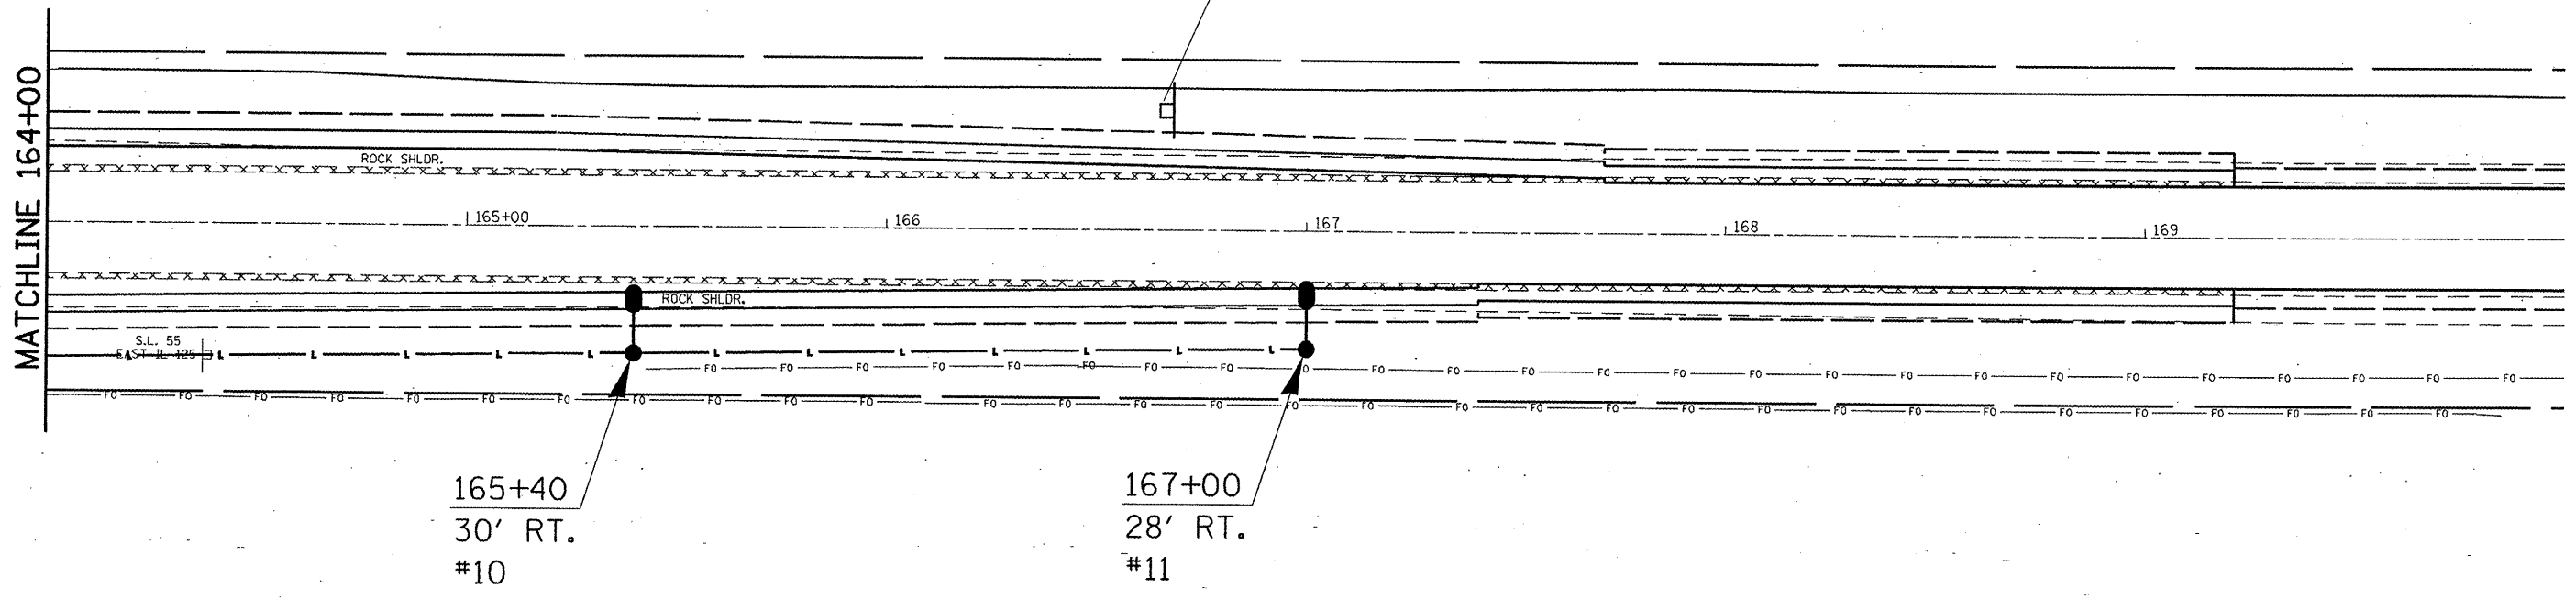

NOTE:
1. SEE SHEET 03 FOR ELECTRICAL SYMBOLS LEGEND.

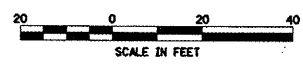

| | | | | | | | | | | |
|---|------------------------------------|-----------------|-----------|---|--------------------------------------|---------------------------|---------------------|----------------------------|--------------|------------------|
| FILE NAME = | USER NAME = coorte | DESIGNED - | REVISED - | STATE OF ILLINOIS DEPARTMENT OF TRANSPORTATION | INTERSECTION LIGHTING DETAILS | F.A.P. RTE. | SECTION | COUNTY | TOTAL SHEETS | SHEET NO. |
| ct:\pwork\PMIDOT\COXTE\dms84394\shht-11 | ht.dgn | DRAWN - RTS | REVISED - | | | 67 | 105(RS-6) 106(RS-4) | | 88 | 65 |
| | PLOT SCALE = 40.0000' / IN. | CHECKED - | REVISED - | | | CONTRACT NO. 72C49 | | | | |
| | PLOT DATE = Dec-18-2009 04:50:13PM | DATE - 12-09-09 | REVISED - | | | ILLINOIS FED. AID PROJECT | | | | |
| | | | | | SCALE: 1" = 20' | SHEET NO. 3 OF 9 SHEETS | | STA. 164+00 TO STA. 170+00 | | * CASS, SANGAMON |

Rev.