

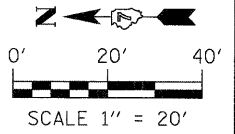


PLAN	SURVEYED	DATE
	PLOTTED	BY
	GRADES CHECKED	
	STRUCTURE NOTATIONS CHKD	
	NO.	

PROFILE	SURVEYED	DATE
	PLOTTED	BY
	GRADES CHECKED	
	STRUCTURE NOTATIONS CHKD	
	NO.	

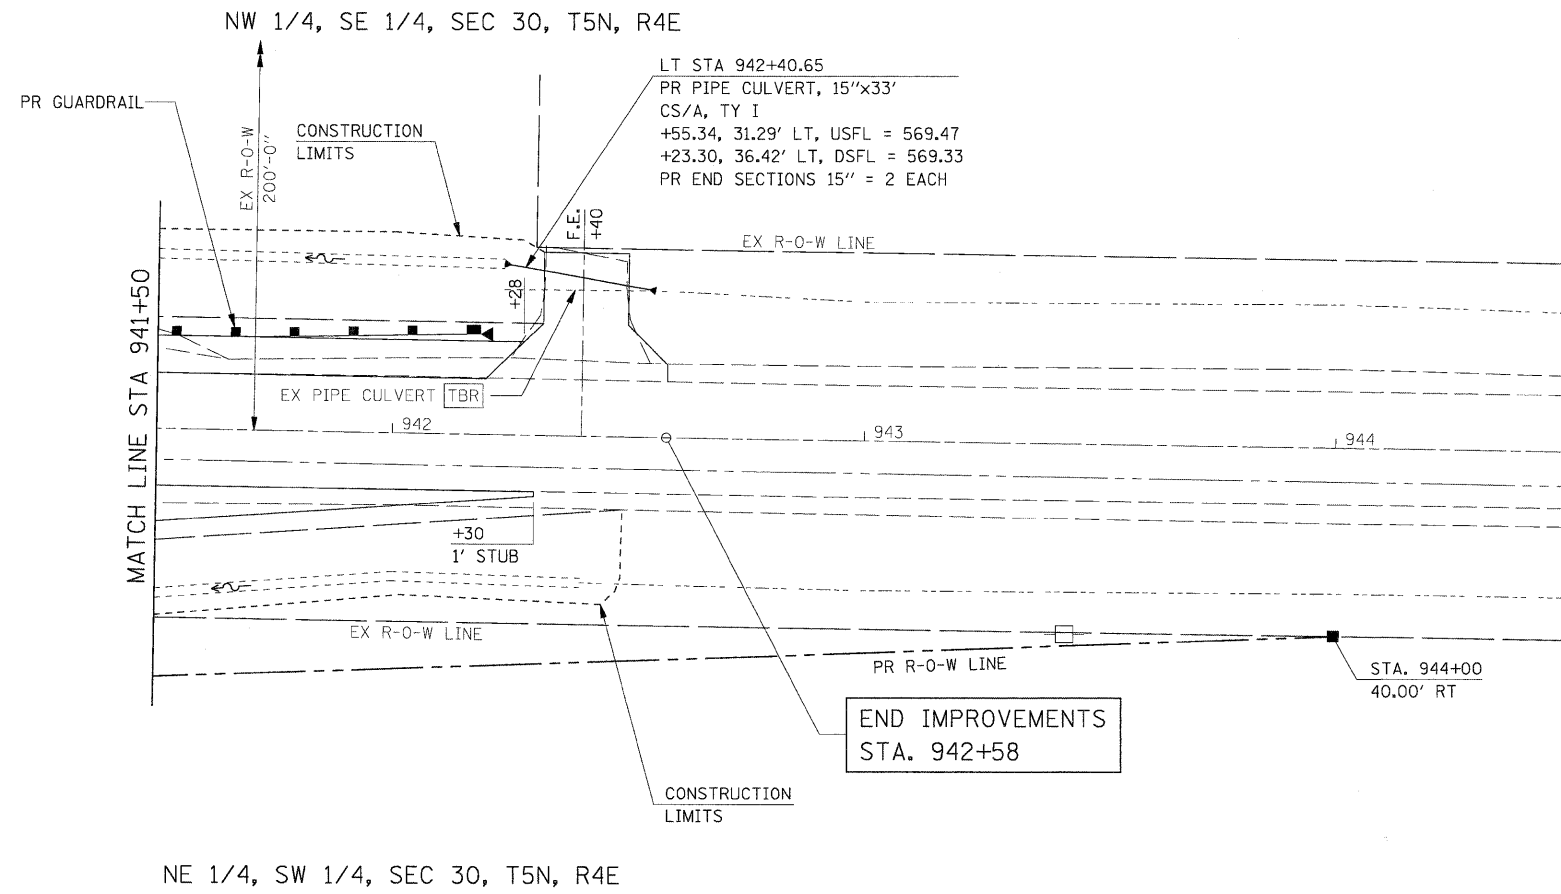

LEGEND
 EX PAVEMENT REMOVAL

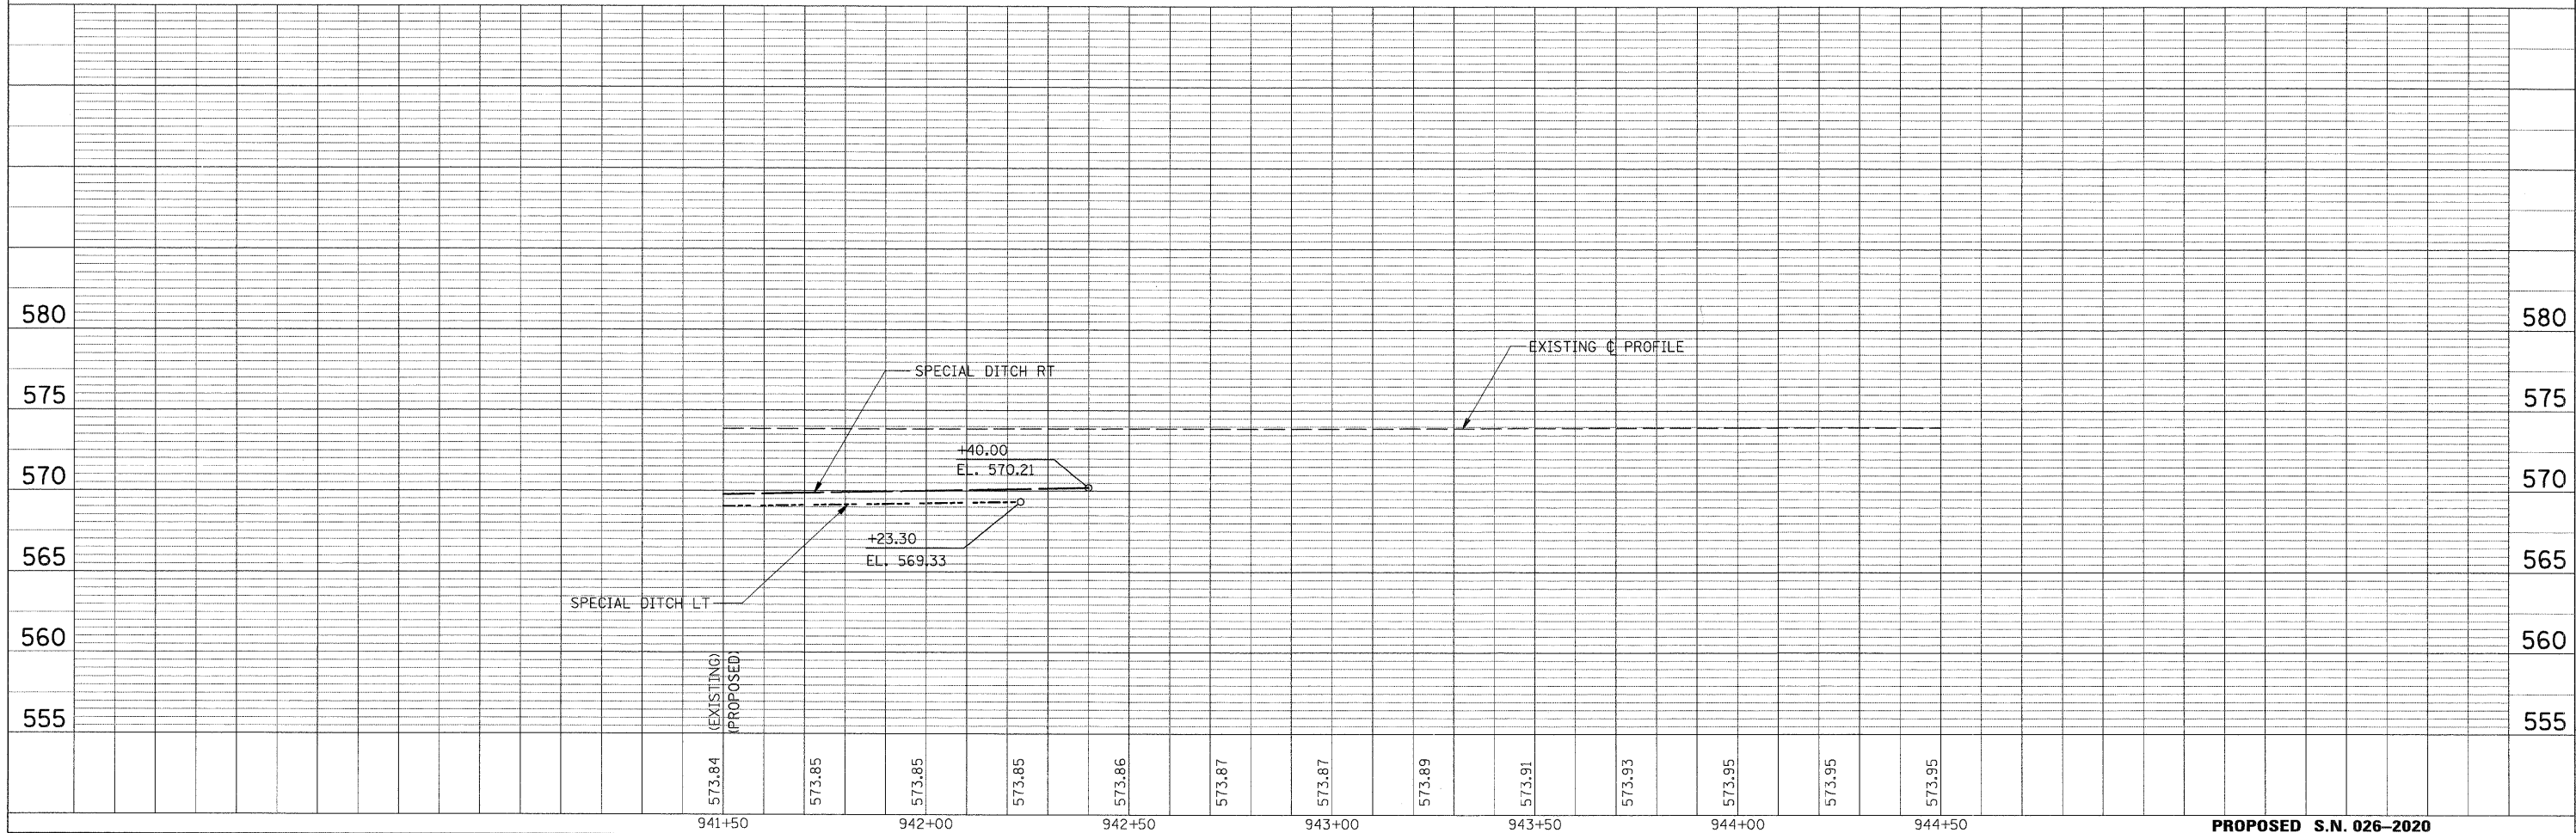

FILE NAME = G:\S28026-5\CADD Sheets\0774110-shr-PLNPR03.dgn	USER NAME = IE Consultants	DESIGNED -	REVISED -	STATE OF ILLINOIS DEPARTMENT OF TRANSPORTATION	PLAN & PROFILE	SCALE:		SHEET NO.	OF	SHEETS	STA.	TO STA.	PROPOSED S.N. 026-2020	
		DRAWN -	REVISED -			F.A. RTE.	SECTION	COUNTY	TOTAL SHEETS	SHEET NO.				
		CHECKED -	REVISED -			• 114B-1(1) & 114B-1(2)	FAYETTE	54	14					
		DATE -	REVISED -			• F.A.P. RTE. 750, F.A.S. RTE. 719	CONTRACT NO. 74110							