


| | | | |
|------------------|---------------|----|------|
| FINAL SURVEY NO. | SURVEYED | BY | DATE |
| NOTE BOOK | PLOTTED | | |
| AREAS CHECKED | TEMPLATE | | |
| | AREAS CHECKED | | |

| | | | |
|---------------------|---------------|----|------|
| ORIGINAL SURVEY NO. | SURVEYED | BY | DATE |
| NOTE BOOK | PLOTTED | | |
| AREAS CHECKED | TEMPLATE | | |
| | AREAS CHECKED | | |

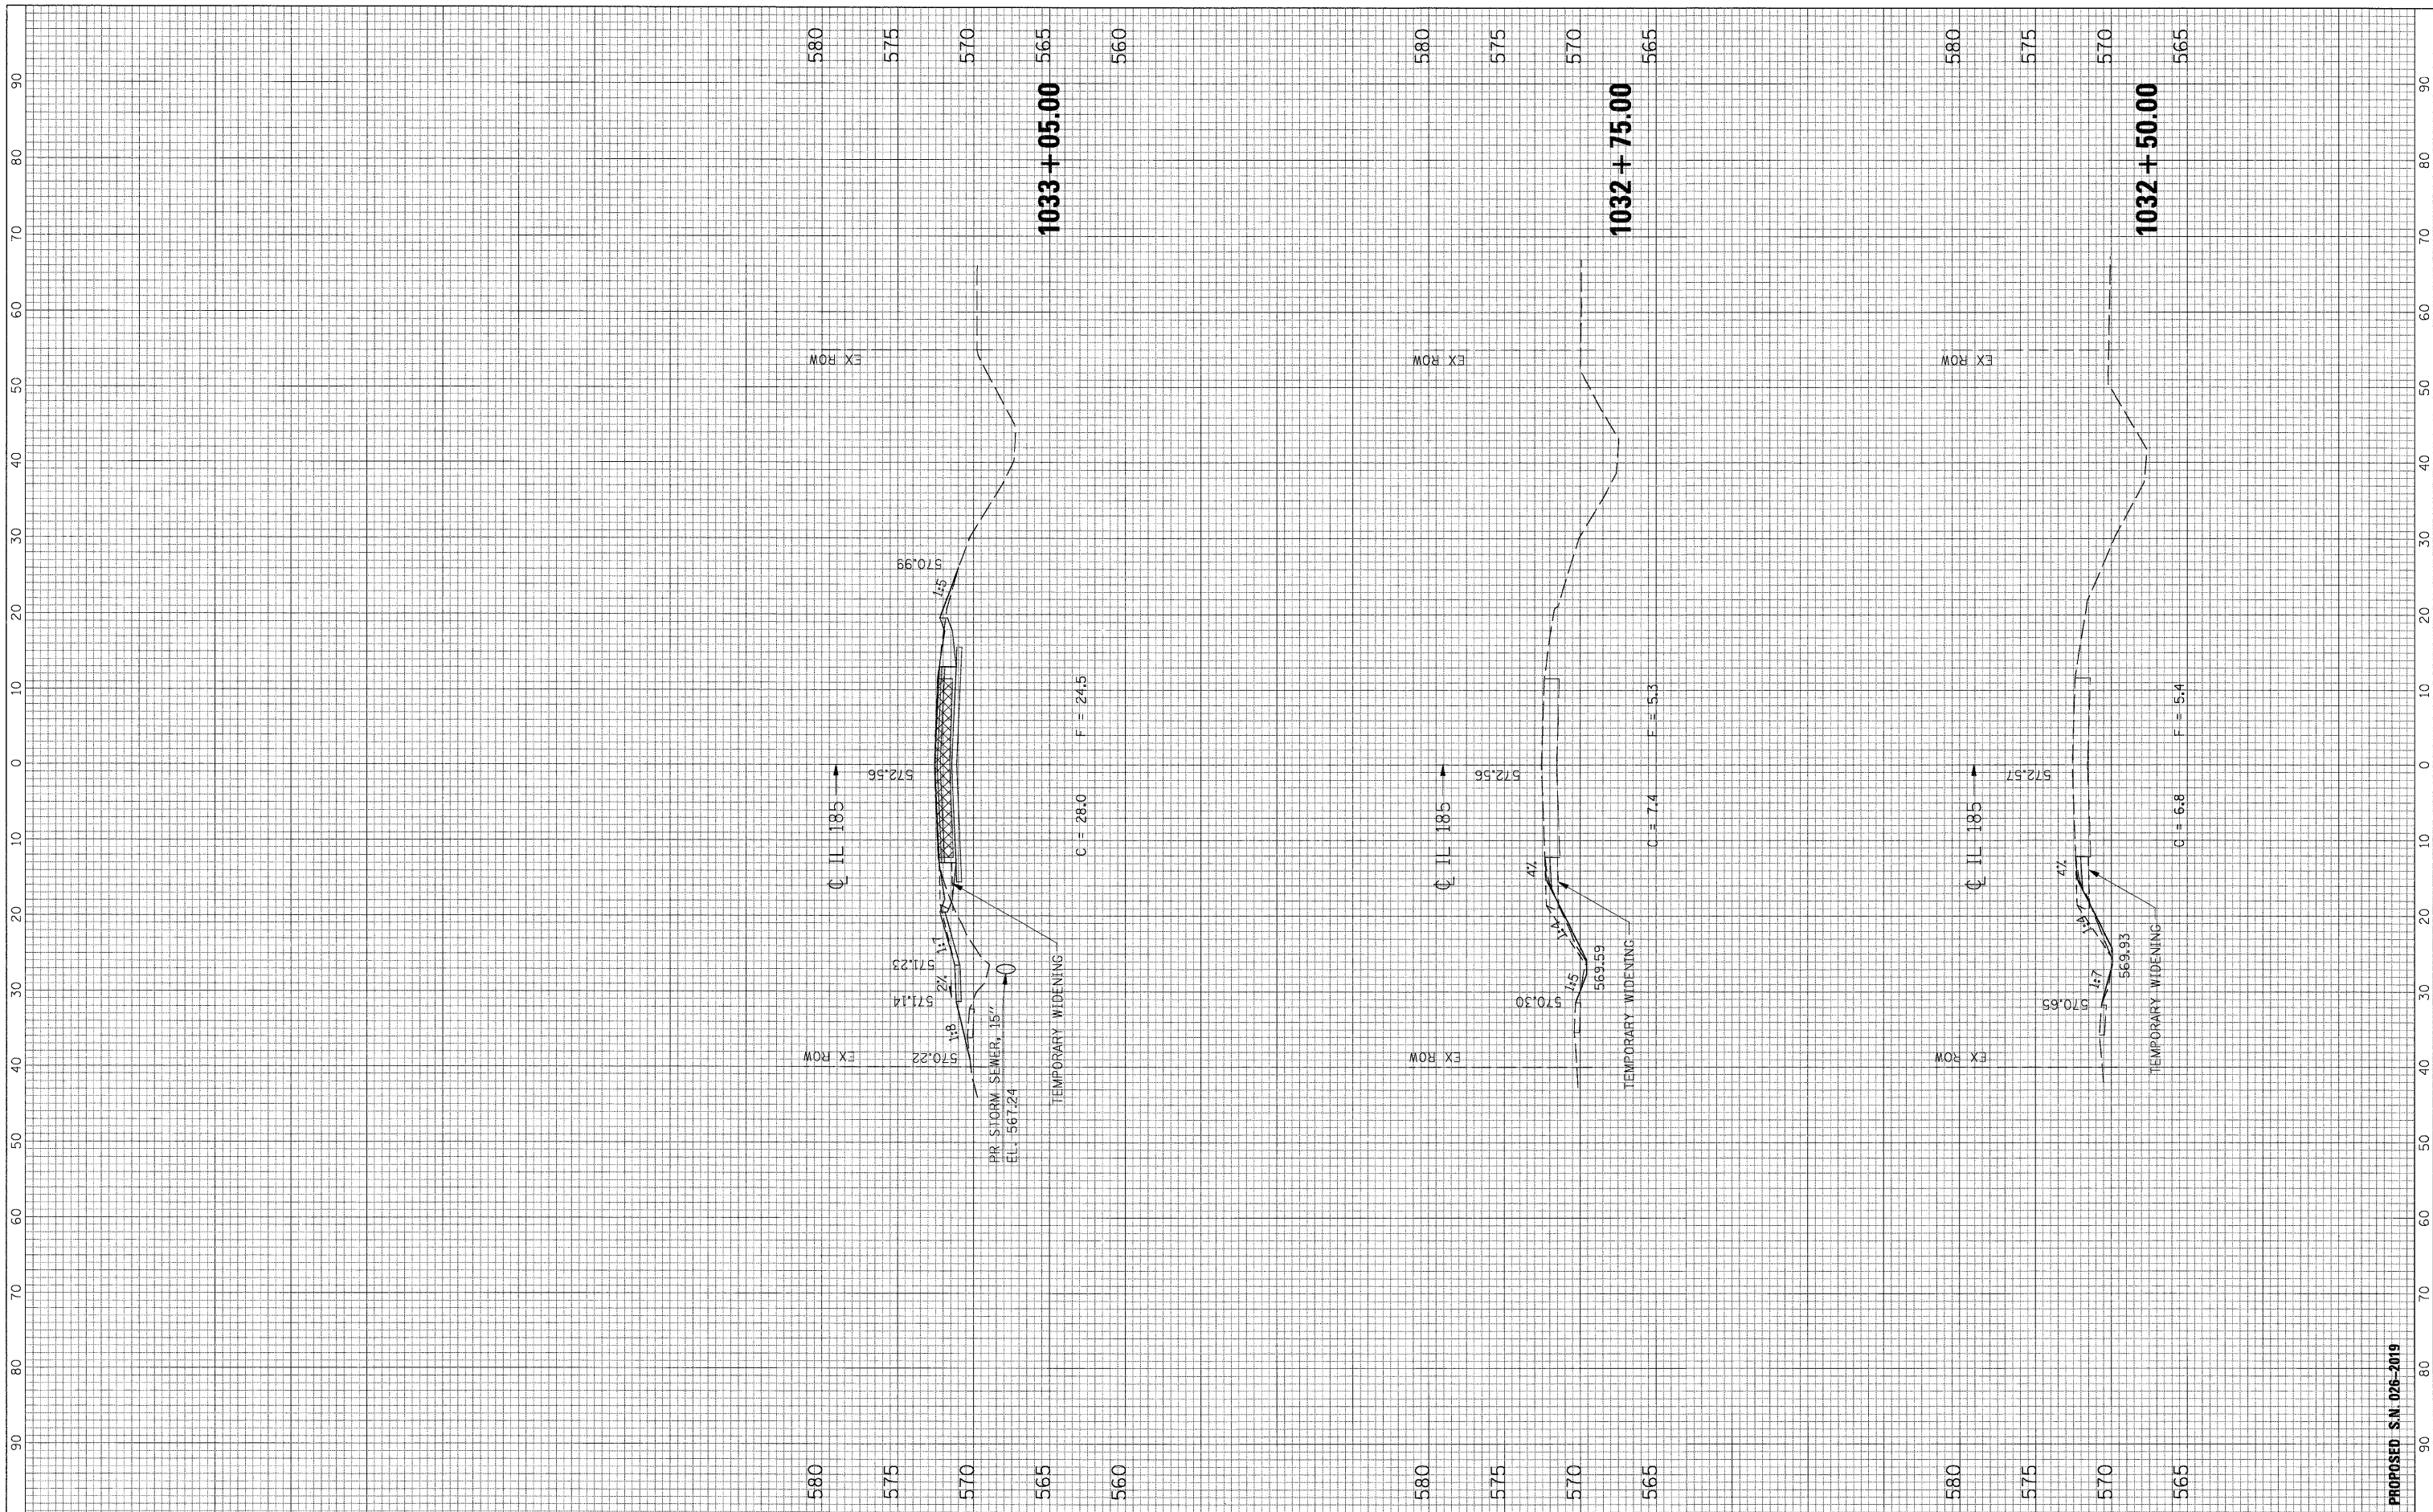

FILE NAME = G:\S08026-6\Cadd Sheets\0774111-sht-XS.dgn

USER NAME = IE Consultants
 PLOT SCALE = 10.0000' / IN.
 PLOT DATE = 9/29/2009

DESIGNED -
 DRAWN -
 CHECKED -
 DATE -

REVISED -
 REVISED -
 REVISED -

**STATE OF ILLINOIS
 DEPARTMENT OF TRANSPORTATION**

SCALE: SHEET NO. OF SHEETS STA. 1032+50.00 TO STA. 1033+05.00

CROSS SECTIONS - IL ROUTE 185

| F.A. RTE. | SECTION | COUNTY | TOTAL SHEETS | SHEET NO. |
|-----------------------------|----------------------------------|--------------|--------------|-----------|
| • | 114B-1(1) & 114B-1(2) | FAYETTE | 54 | 52 |
| • | F.A.P. RTE. 750, F.A.S. RTE. 719 | CONTRACT NO. | 74110 | |
| [ILLINOIS] FED. AID PROJECT | | | | |

PROPOSED S.N. 026-2019