


CROSS SECTION

NEAR MIDSPAN

(Looking South)

* STAGE 1 CONSTRUCTION 1 24'-3" WIDTH
DUE TO STAGE 1 PATCHING
(FULL DEPTH PATCHES AT CENTER LINE)

TEMPORARY CONCRETE BARRIER STA 502+60 TO STA 507+85 = 525FT

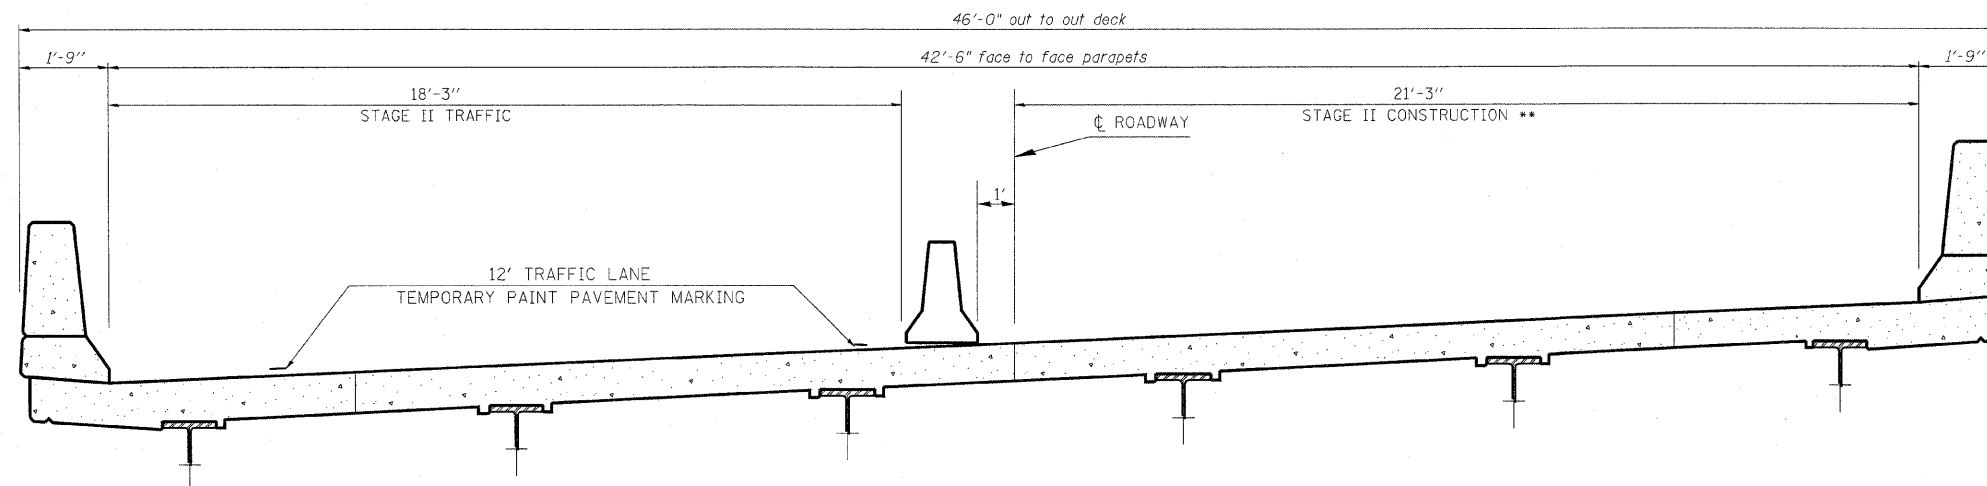

CROSS SECTION

NEAR MIDSPAN

(Looking South)

** STAGE 2 CONSTRUCTION 1 21'-3" WIDTH
DUE TO JOINT REPLACEMENT AT CENTERLINE

FILE NAME =	USER NAME = steffanmk	DESIGNED ADR	REVISED -
et:\pw_work\PW\DOT\STEFFENMK\d0144324\74400-ah-t-plan.dgn		DRAWN ADR	REVISED -
		CHECKED -	REVISED -
		DATE 12/10/09	REVISED -

**STATE OF ILLINOIS
DEPARTMENT OF TRANSPORTATION**

STAGE CONSTRUCTION DETAILS 025-0083

SCALE: SHEET NO. OF SHEETS STA. TO STA.

F.A.P. RTE.	SECTION	COUNTY	TOTAL SHEETS	SHEET NO.
328	D7 BRIDGE REPAIRS 2010-1	Effingham	16	6
				CONTRACT NO. 74400
ILLINOIS FED. AID PROJECT				