


- HOT-MIX ASPHALT SURFACE REMOVAL, 1 1/2"
- HOT-MIX ASPHALT SURFACE COURSE, MIXTURE C, N70 WATERPROOFING MEMBRANE SYSTEM

**PLAN**

EXISTING WATERPROOFING REMOVE TO BE REMOVED AND INCLUDED IN THE COST OF HOT-MIX ASPHALT SURFACE REMOVAL 1 1/2"

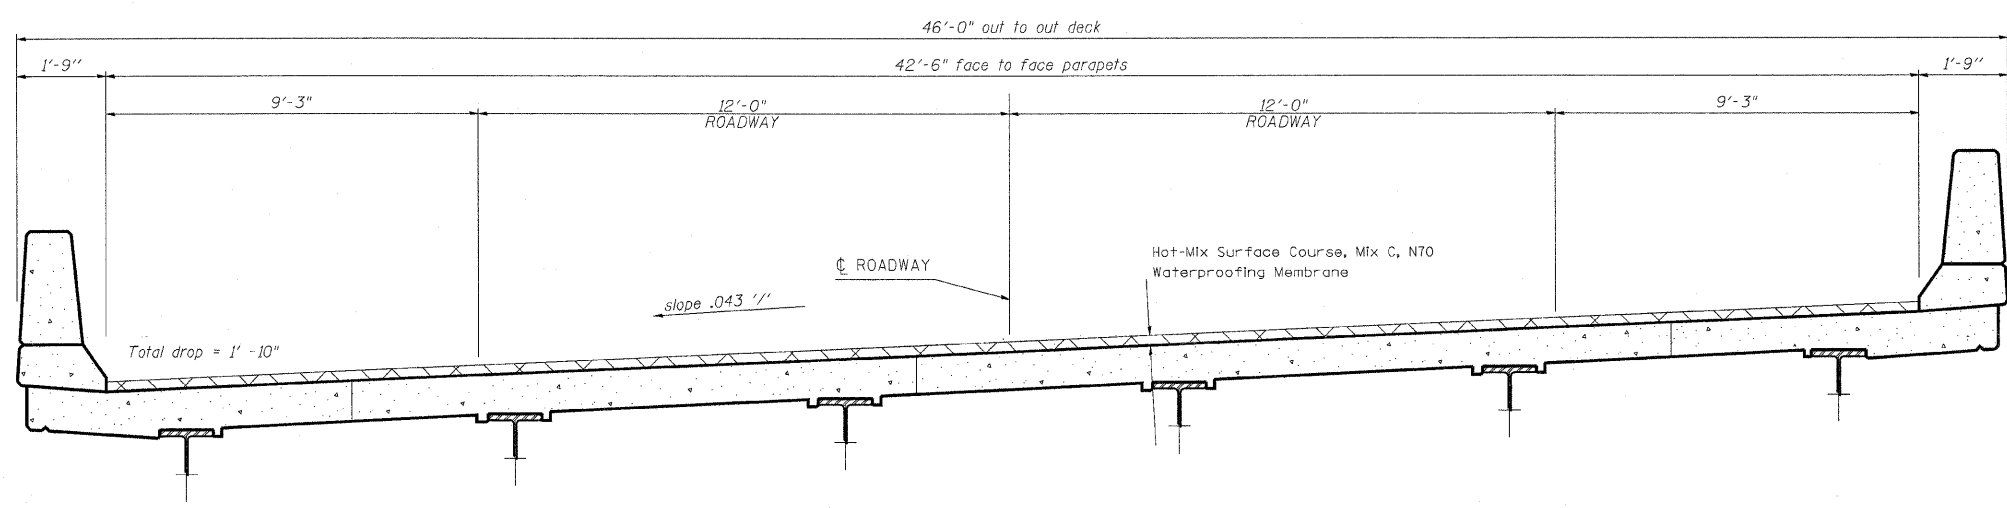

**CROSS SECTION**  
NEAR MIDSPAN  
(Looking South)

FILE NAME =	USER NAME = steffennk	DESIGNED ADR	REVISED -	<b>STATE OF ILLINOIS DEPARTMENT OF TRANSPORTATION</b>	<b>OVERLAY DETAILS 025-0083</b>	F.A.P. RTE.	SECTION	COUNTY	TOTAL SHEETS	SHEET NO.	
ca:\pw_work\PWIDDT\STEFFENK\j0144324\74400-shr-plan.dgn	DRAWN ADR	CHECKED -	REVISED -			328	07 BRIDGE REPAIRS 2010-1	Effingham	16	8	
PLOT SCALE = 20,0000 ' / IN.	DATE 12/10/09	REVISED -	REVISED -			CONTRACT NO. 74400		ILLINOIS FED. AID PROJECT			
PLOT DATE = 12/23/2009						SCALE:	SHEET NO. OF SHEETS STA. TO STA.				