



BAR LIST - PER JOINT - STR #025-0083


BAR	NUMBER OF BARS		TOTAL	SIZE	LENGTH	SHAPE
	STAGE I	STAGE II				
a(E)	8	8	16	6	22'-6"	—
a2(E)	4	4	8	6	4'-0"	—
d(E)	4	4	8	5	5'-3"	—
d1(E)	3	3	6	5	4'-1"	—
d2(E)	1	1	2	4	4'-10"	—
h(E)	3	3	6	6	22'-6"	—
x(E)	23	23	46	5	2'-6"	—
CONCRETE REMOVAL				CU YD	6.3	
REINFORCEMENT BARS (EPOXY COATED)				POUND	990	
CONCRETE SUPERSTRUCTURE				CU YD	6.3	

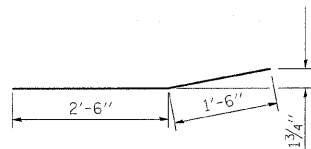


BAR a<sub>2</sub> (E)

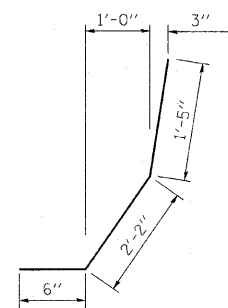


BAR d<sub>1</sub> (E)

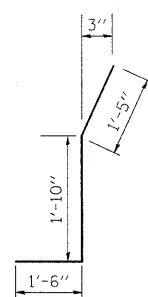


BAR d<sub>2</sub> (E)

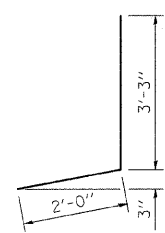


BAR d (E)

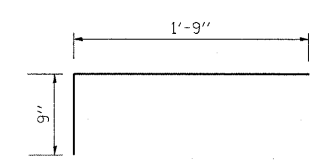

BAR x(E)

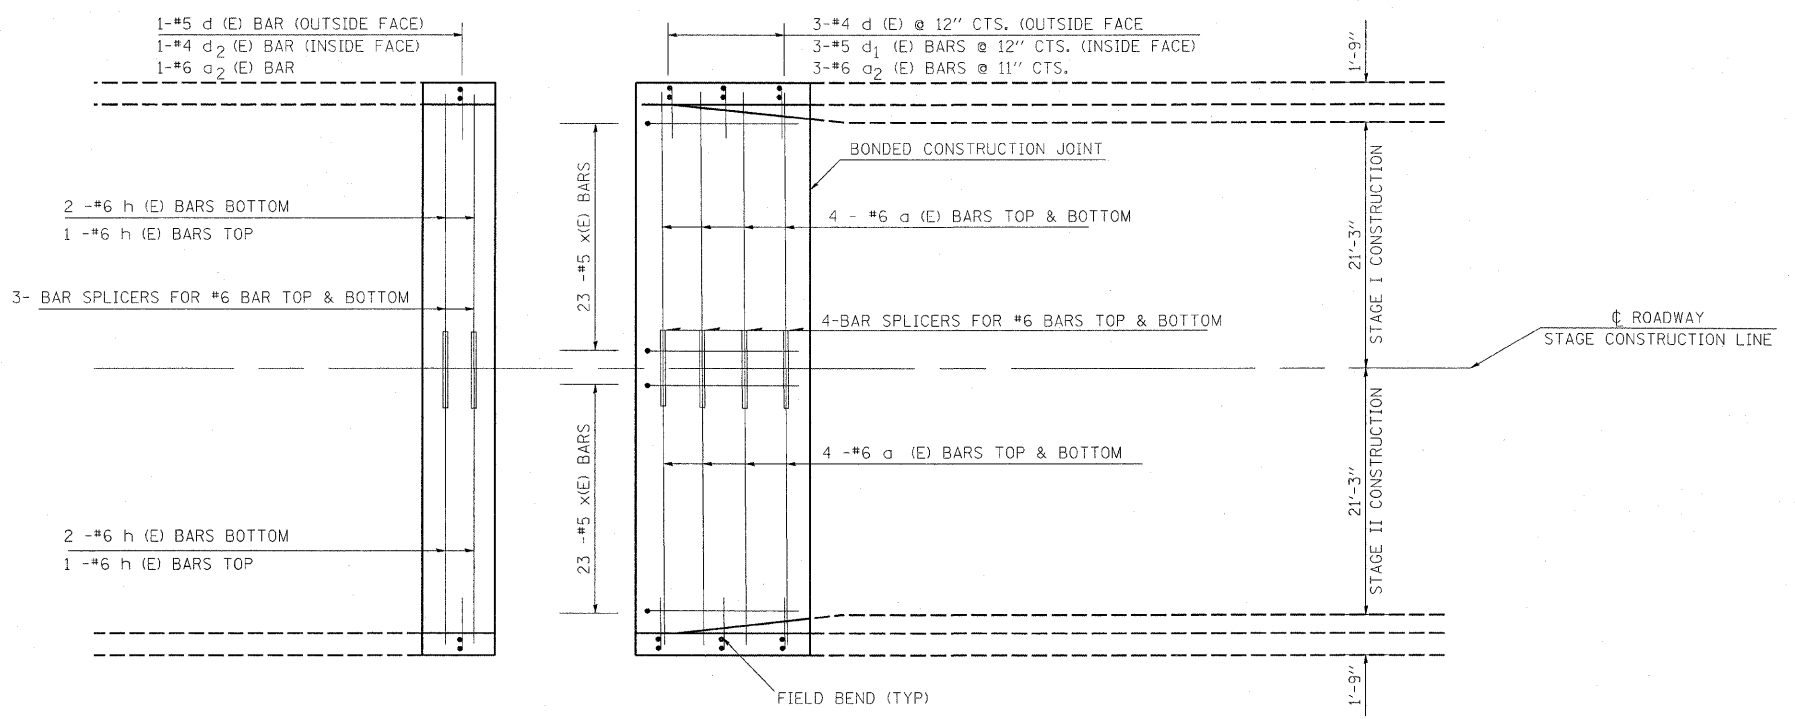

REINFORCEMENT DETAIL

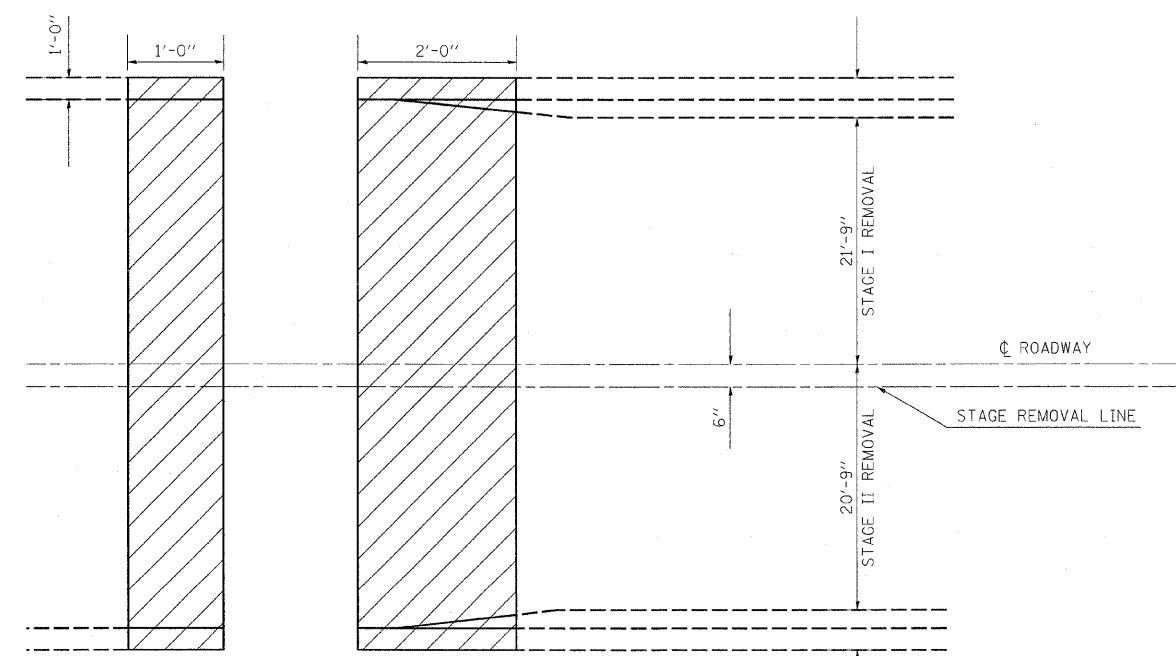

REMOVAL DETAIL

CONCRETE REMOVAL