



SOUTH ABUTMENT ELEVATION

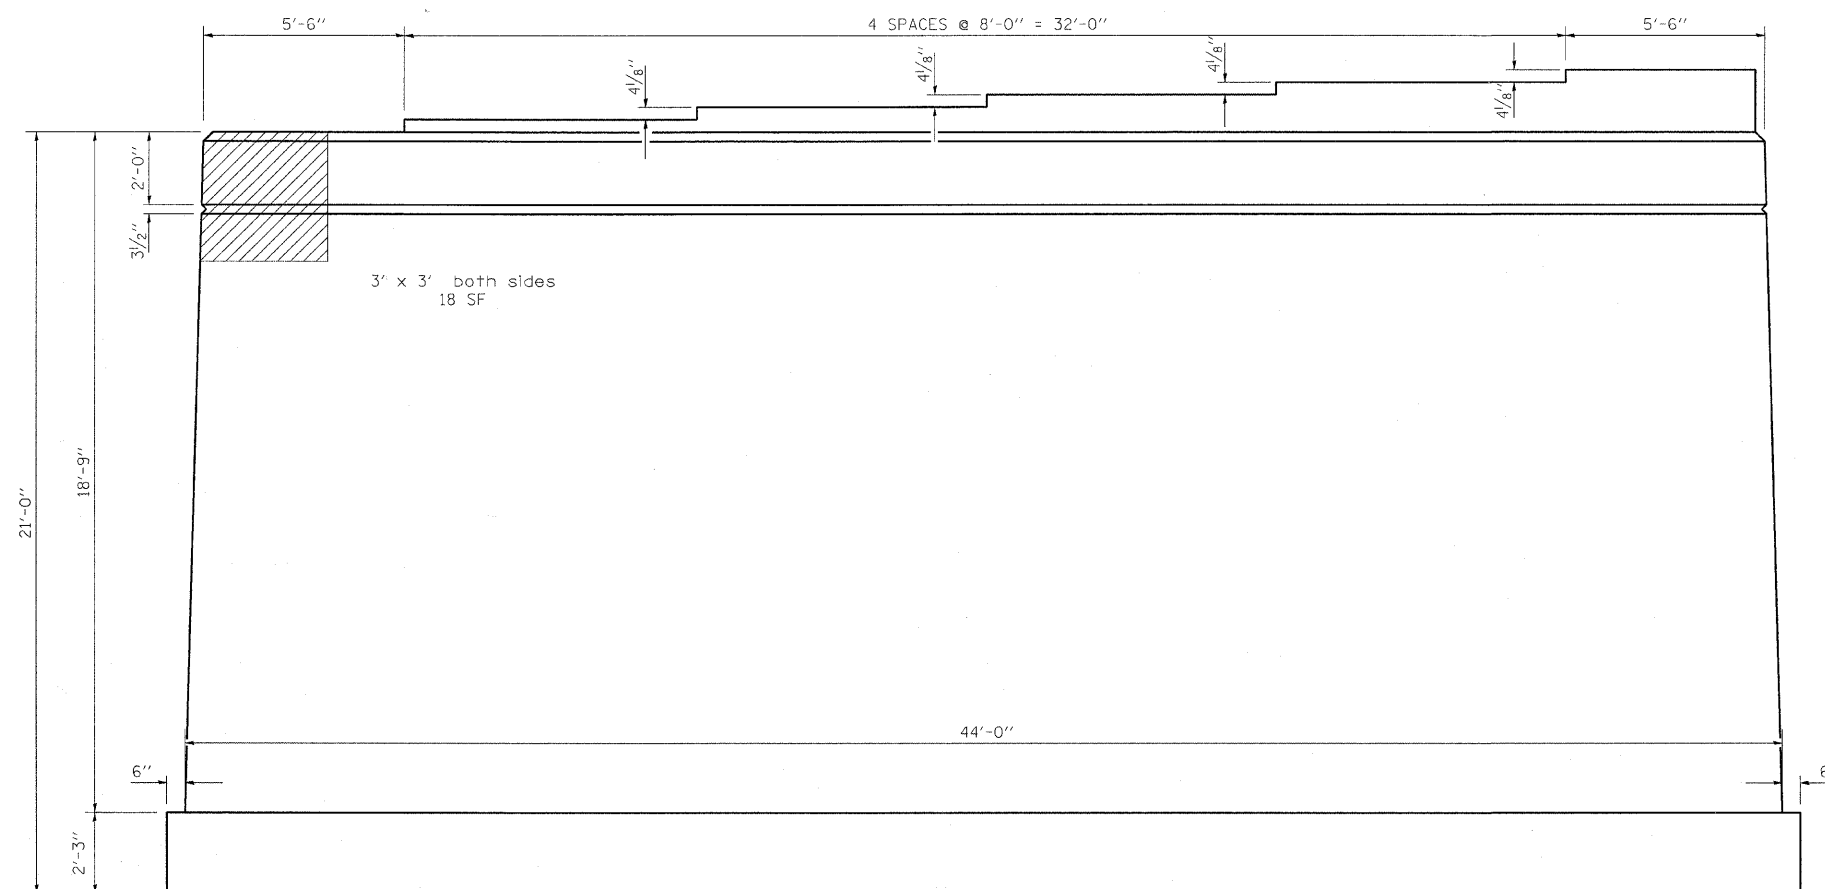

PIER 3 ELEVATION

 STRUCTURAL REPAIR OF CONCRETE
(DEPTH < 5")

FILE NAME =	USER NAME = steffenmk	DESIGNED ADR	REVISED -	STATE OF ILLINOIS DEPARTMENT OF TRANSPORTATION	FORMED CONCRETE REPAIR	F.A.P. RTE.	SECTION	COUNTY	TOTAL SHEETS	SHEET NO.	
a:\pw_work\pwidot\steflenmk\d0144324\07	74400-sht-plandgn	DRAWN ADR	REVISED -			328	07 BRIDGE REPAIRS 2010-1	Effingham	16	13	
	PLOT SCALE = 20.0000 ' / IN.	CHECKED -	REVISED -			CONTRACT NO. 74400					
	PLOT DATE = 12/23/2009	DATE 12/10/09	REVISED -			ILLINOIS FED. AID PROJECT					
						SCALE:	SHEET NO.	OF	SHEETS	STA. TO STA.	