


EXISTING TYPICAL CROSS SECTION


STATION	TO	STATION
655+75		823+47
834+49		845+28
848+35		885+69

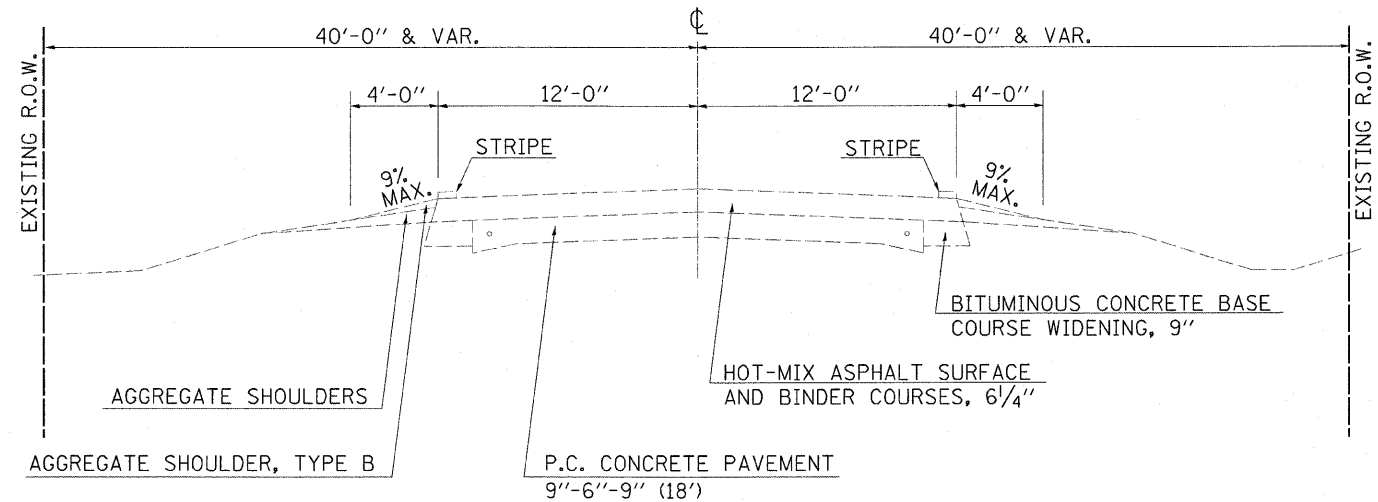

BITUMINOUS SHOULDER			
STATION	TO	STATION	WIDTH
RT. 722+38		RT. 733+10	3'
LT. 749+90		LT. 760+65	3'
LT. 811+09		LT. 823+47	3'

EXISTING TYPICAL CROSS SECTION

STATION	TO	STATION
823+47		834+49

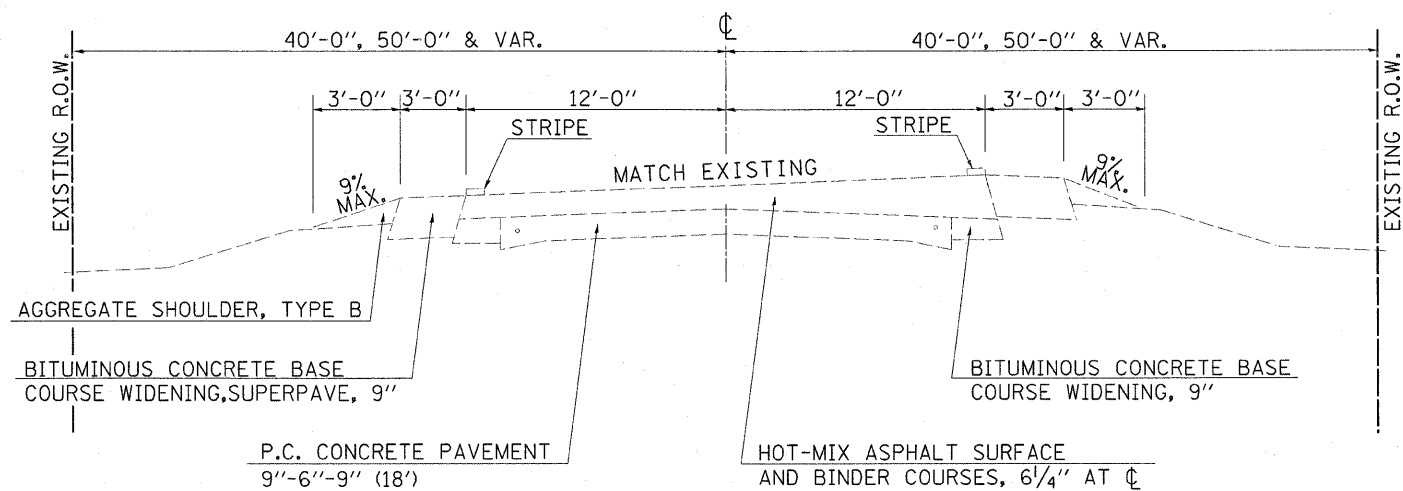

BITUMINOUS SHOULDER			
STATION	TO	STATION	WIDTH
RT. 823+47		RT. 834+49	3'