
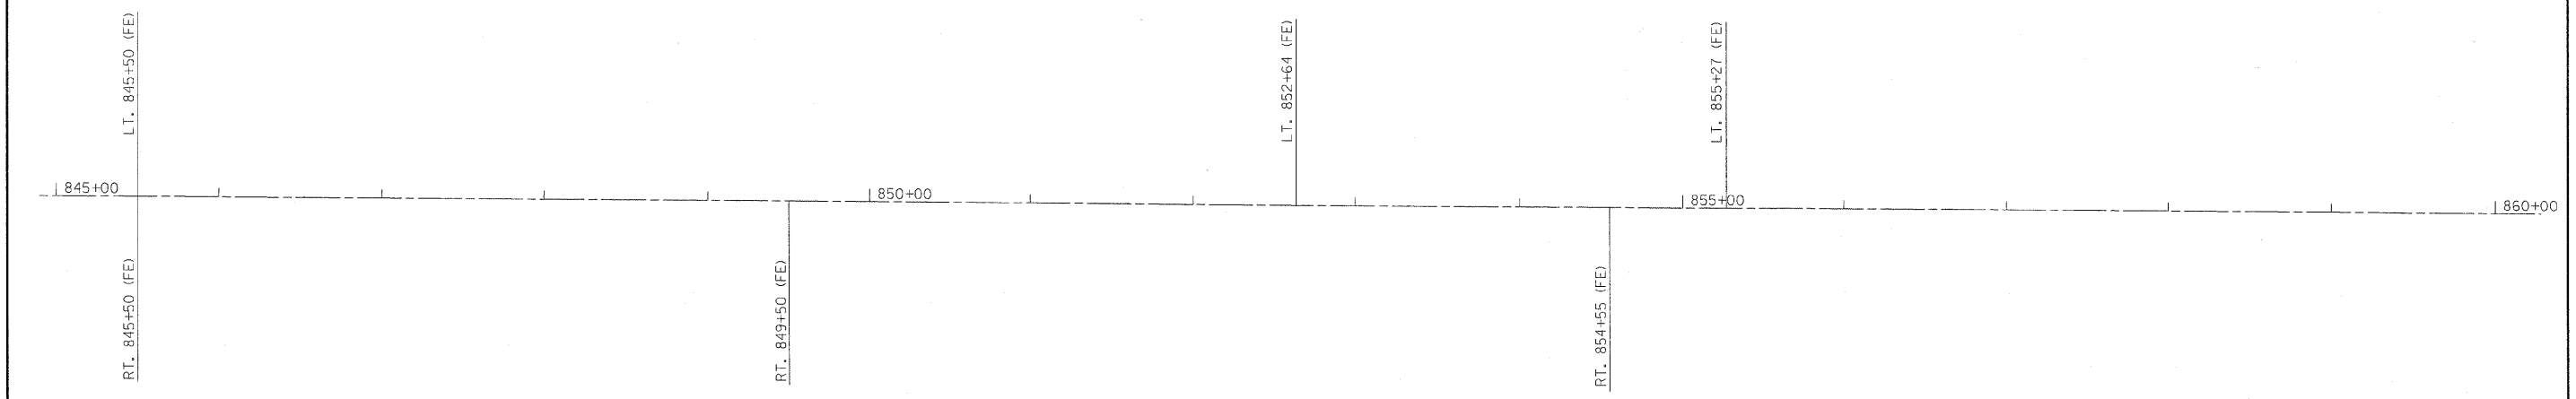


LEGEND

- FE - FIELD ENTRANCE
- PE - PRIVATE ENTRANCE
- PRA - PUBLIC ROAD APPROACH
- MBT - MAILBOX TURNOUT

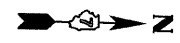

LEGEND

- FE - FIELD ENTRANCE
- PE - PRIVATE ENTRANCE
- PRA - PUBLIC ROAD APPROACH
- MBT - MAILBOX TURNOUT

FILE NAME =	USER NAME = swartzw	DESIGNED -	REVISED -	STATE OF ILLINOIS DEPARTMENT OF TRANSPORTATION	PLAN SHEET			F.A.P. RTE.	SECTION	COUNTY	TOTAL SHEETS	SHEET NO.
ca\piv_work\pivdot\swartzw\d8147717\0774	18-shit-plan.dgn	DRAWN -	REVISED -		832	4RS-1, 114RS-2	COLES	22	17			
	PLOT SCALE = 50.0000' / IN.	CHECKED -	REVISED -		SCALE: 50			SHEET NO. 7 OF 8 SHEETS STA. 830+00 TO STA. 860+00			CONTRACT NO. 74418	
	PLOT DATE = 11/24/2009	DATE -	REVISED -		ILLINOIS FED. AID PROJECT							