



⑦ EXISTING TYPICAL CROSS SECTION

STA. 64+99.51 TO STA. 65+50.88

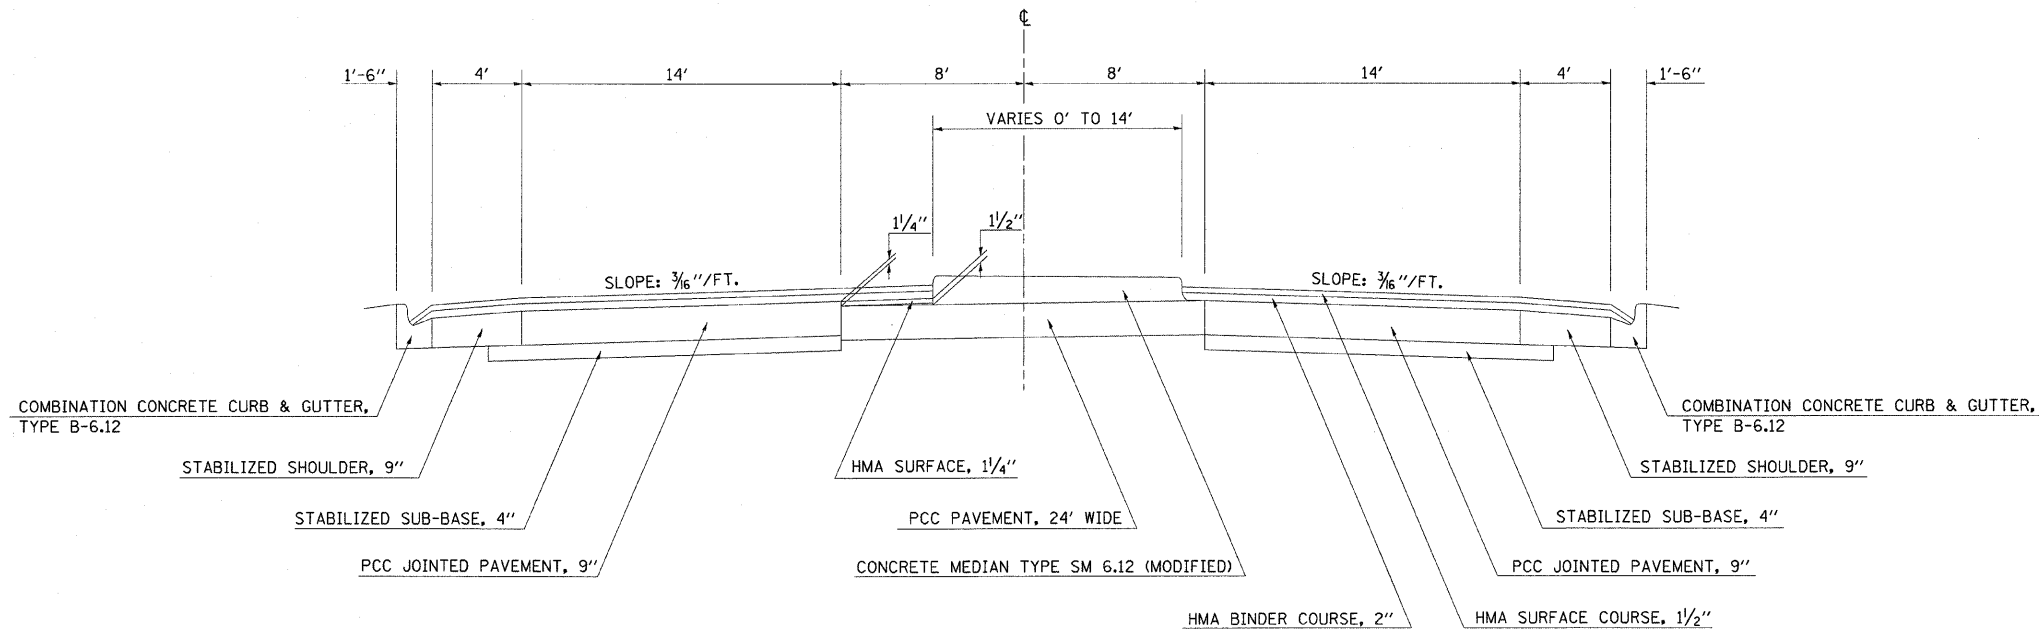

⑧ EXISTING TYPICAL CROSS SECTION

STA. 65+50.88 TO STA. 72+24.59 LT. *
 STA. 65+50.88 TO STA. 72+18.89 RT. *

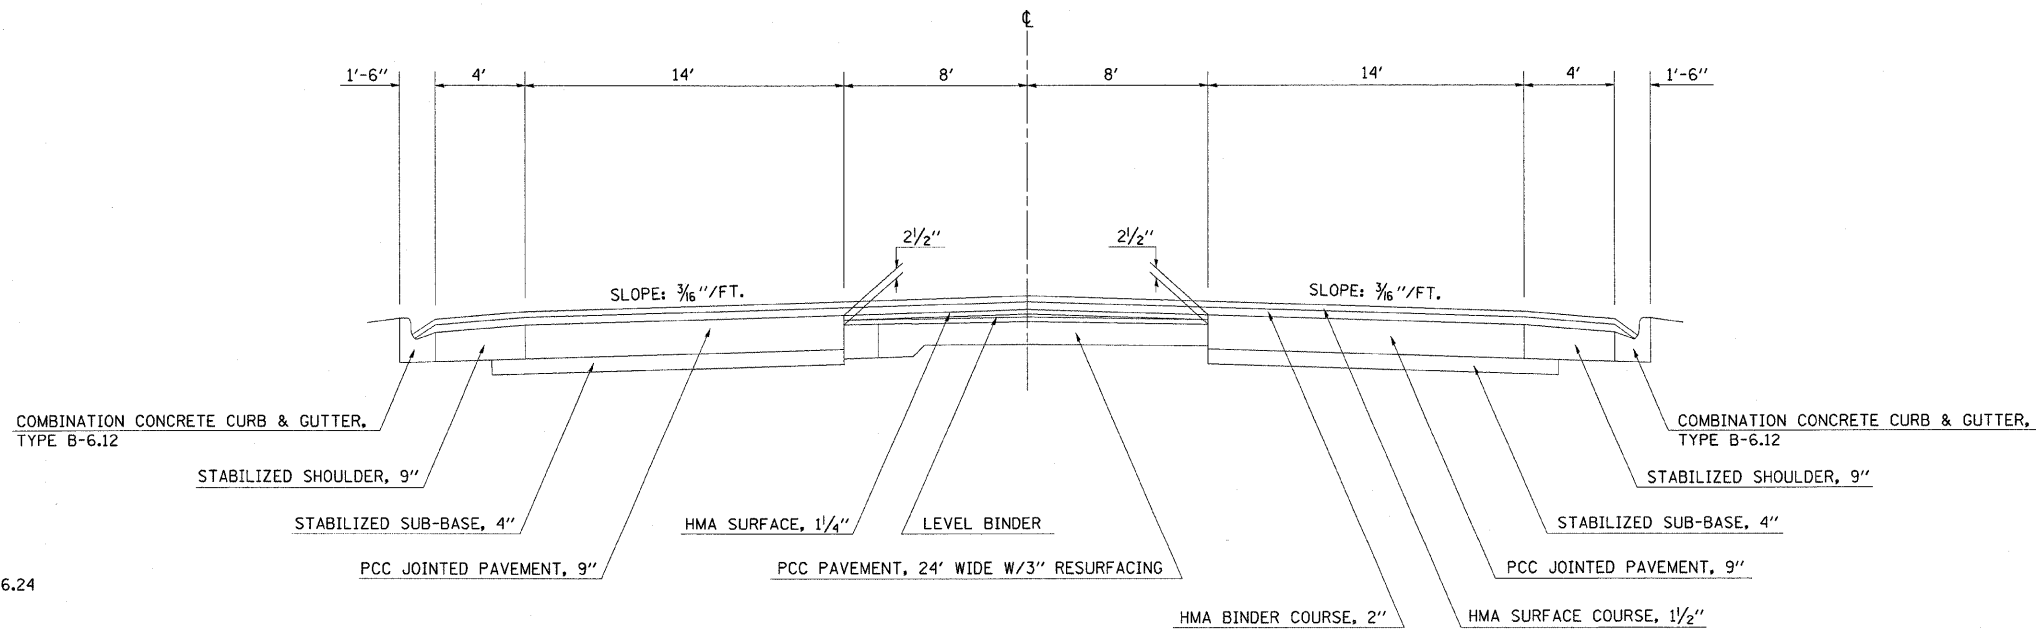

* MILLING TRANSITION FROM STATION 71+21.24 TO STATION 71+46.24 HMA SURFACE REMOVAL COMPLETE TO HMA SURFACE REMOVAL, 2 1/4"

FILE NAME =	USER NAME = swartzrw	DESIGNED -	REVISED -	STATE OF ILLINOIS DEPARTMENT OF TRANSPORTATION	TYPICAL CROSS SECTIONS			F.A.P. RTE.	SECTION	COUNTY	TOTAL SHEETS	SHEET NO.	
c:\pw\work\PWIDOT\SWARTZRW\d8168672\d7	4430-sh-t-typical.dgn	DRAWN -	REVISED -		SCALE: N.A.	SHEET NO. 4 OF 5 SHEETS	STA.	TO STA.	328	(12RHS-1)	EFFINGHAM	54	7
	PLOT SCALE = 28.0000" / IN.	CHECKED -	REVISED -							CONTRACT NO. 74430			
	PLOT DATE = 12/11/2009	DATE -	REVISED -					ILLINOIS FED. AID PROJECT					