



PROJECT ENDS:  
STATION 95+25.00

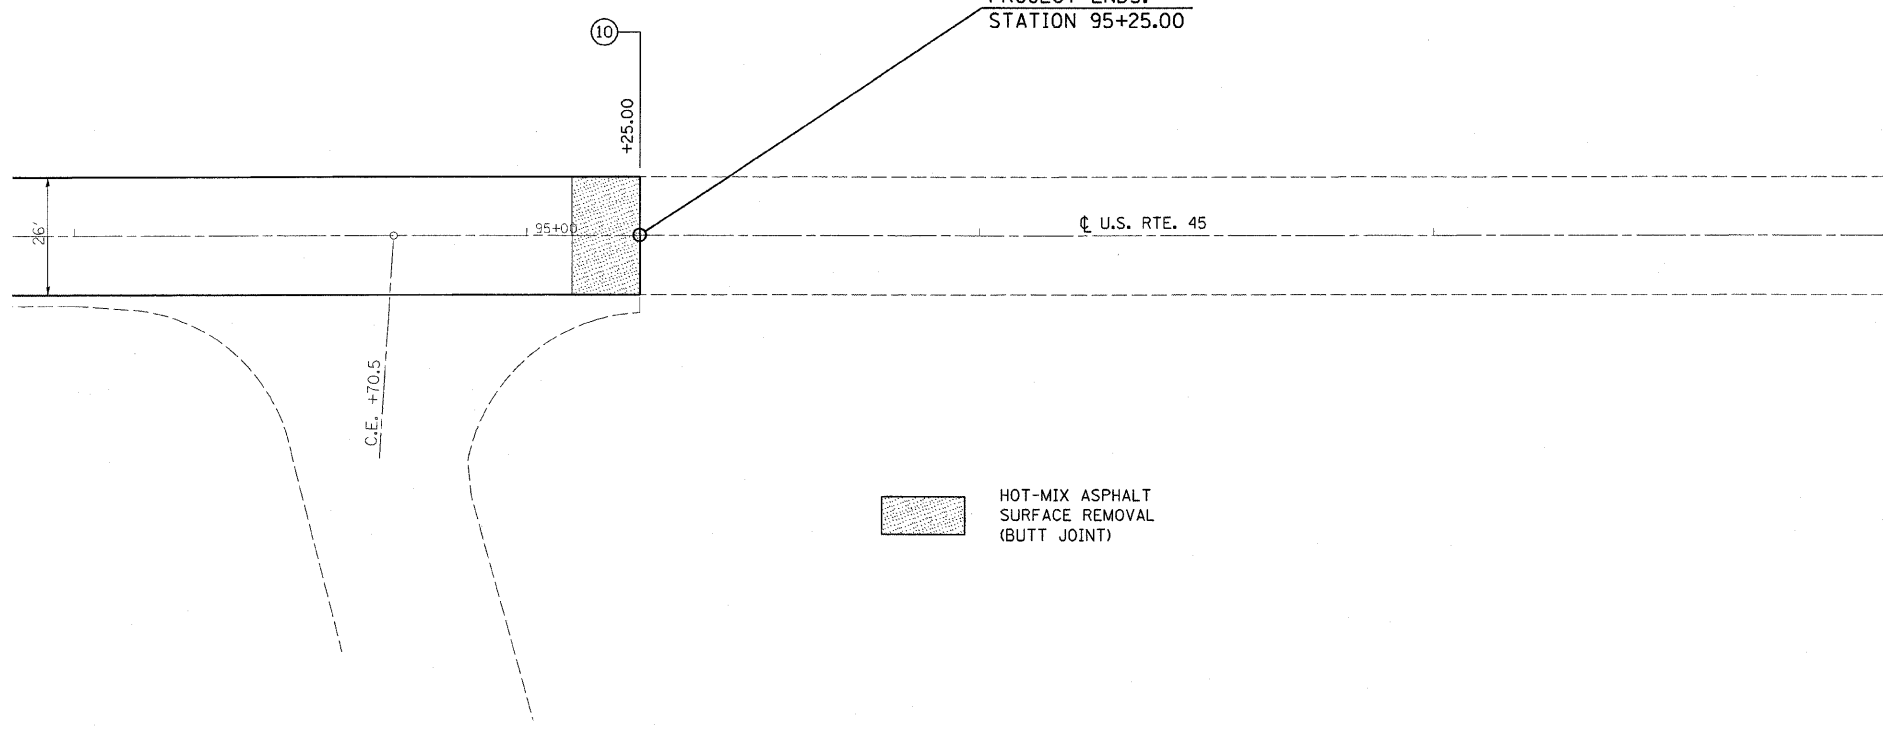

 HOT-MIX ASPHALT  
SURFACE REMOVAL  
(BUTT JOINT)

○ — CORRESPONDENCE TO TYPICAL CROSS SECTIONS

FILE NAME = c:\pwork\pwork\SWARTZRW\d0168672\07	USER NAME = swartzrw	DESIGNED -	REVISED -	<b>STATE OF ILLINOIS DEPARTMENT OF TRANSPORTATION</b>	<b>PLAN SHEET</b>			F.A.P. RTE.	SECTION	COUNTY	TOTAL SHEETS	SHEET NO.
	4430-shr-plan.dgn	DRAWN -	REVISED -		328	(12R/RS-1)	EFFINGHAM	54	22			
PLOT SCALE = 20,0000' / 1" IN.	CHECKED -	REVISED -	SCALE: 20			SHEET NO. 7 OF 7 SHEETS		STA. 94+00 TO STA. 98+00		CONTRACT NO. 74430		
PLOT DATE = 12/11/2009	DATE -	REVISED -	ILLINOIS FED. AID PROJECT									