


FINAL SURVEY	DATE
SURVEYED	BY
NOTE BOOK	NO.
TEMPLATE	
AREAS	
CHECKED	

ORIGINAL SURVEY	DATE
SURVEYED	BY
NOTE BOOK	NO.
TEMPLATE	
AREAS	
CHECKED	

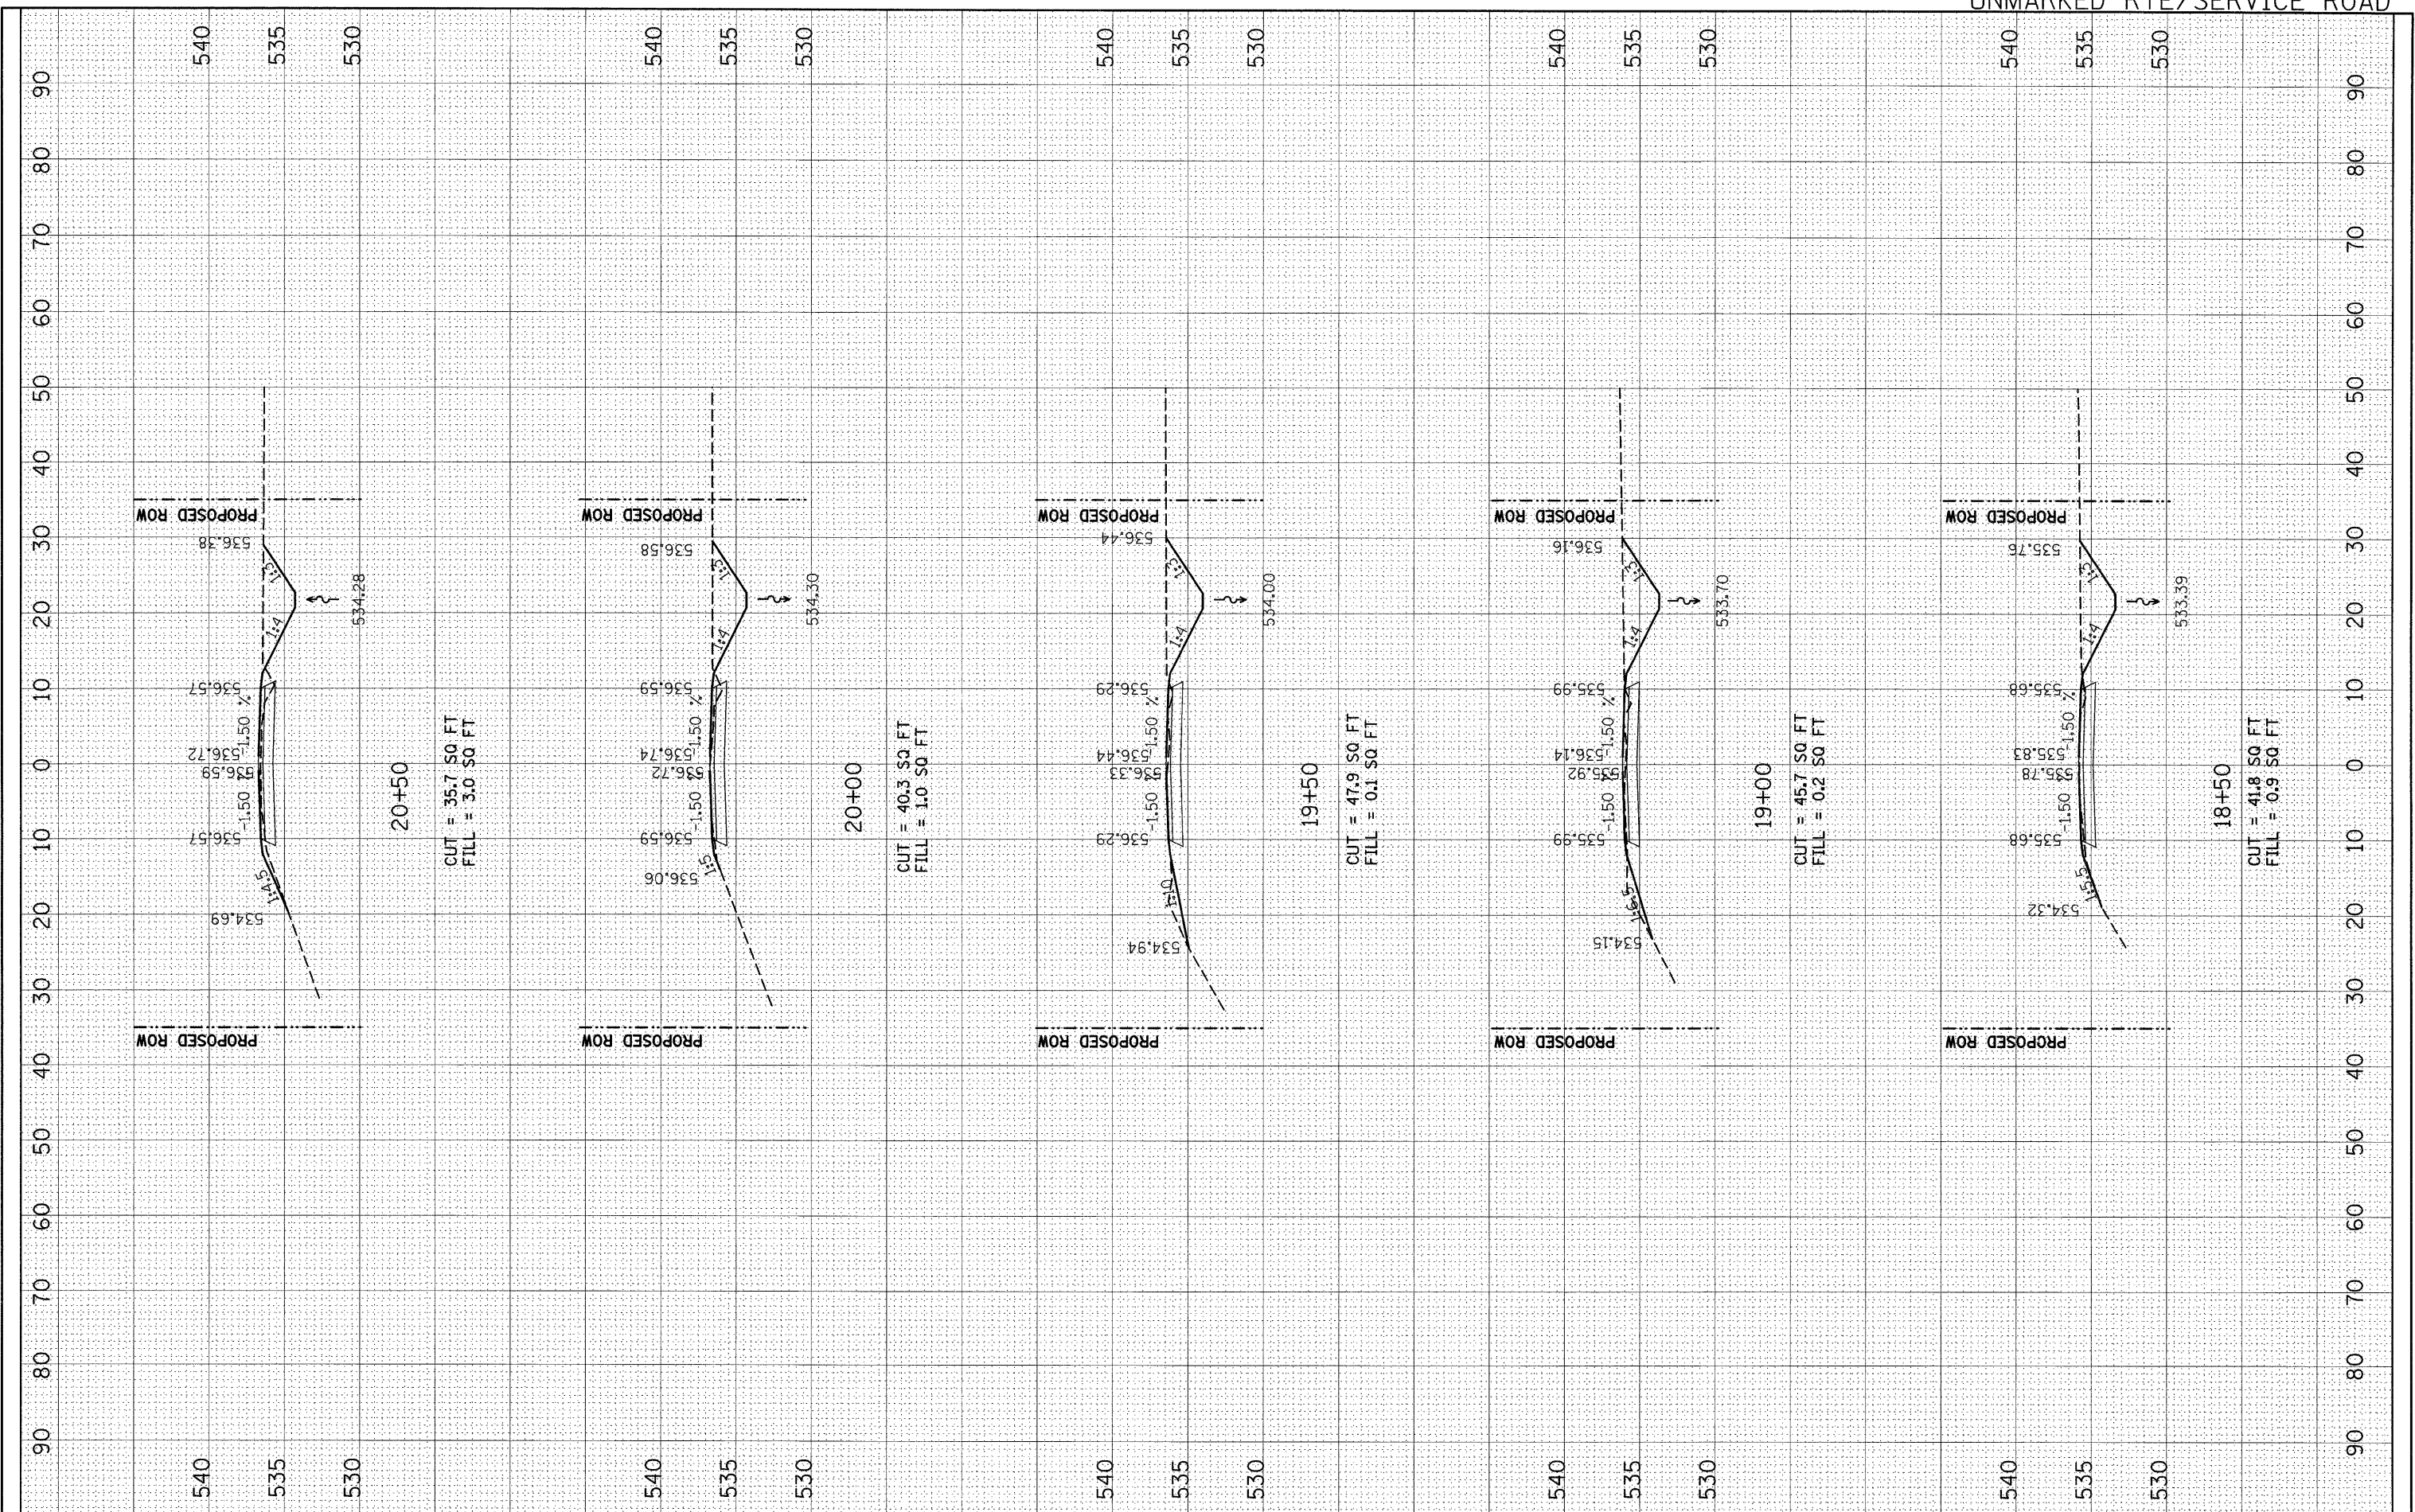

FILE NAME =
 o:\p\work\FW\DOT\THARPL\dms52424\4876132-sh

USER NAME = tharp-r
 xssht1.dgn
 PLOT SCALE = 10,0000 "/ IN.
 PLOT DATE = 12/10/2009

DESIGNED - R. THARP
 DRAWN - R. THARP
 CHECKED - A. MUEHLFELD
 DATE - 12/8/2009

REVISED -
 REVISED -
 REVISED -
 REVISED -

**STATE OF ILLINOIS
 DEPARTMENT OF TRANSPORTATION**

CROSS SECTIONS

SCALE: 1:50(H),1:100(V) SHEET NO. 4 OF 7 SHEETS STA. 18+50 TO STA. 20+50

DR&SB1 RTE.	SECTION	COUNTY	TOTAL SHEETS	SHEET NO.
322&2	95-AC & 32B-1	WASHINGTON	63	54
CONTRACT NO. 76132			ILLINOIS FED. AID PROJECT	