


FINAL SURVEY	DATE
SURVEYED	BY
NOTE BOOK	NO.
TEMPLATE	
AREAS CHECKED	

ORIGINAL SURVEY	DATE
SURVEYED	BY
NOTE BOOK	NO.
TEMPLATE	
AREAS CHECKED	

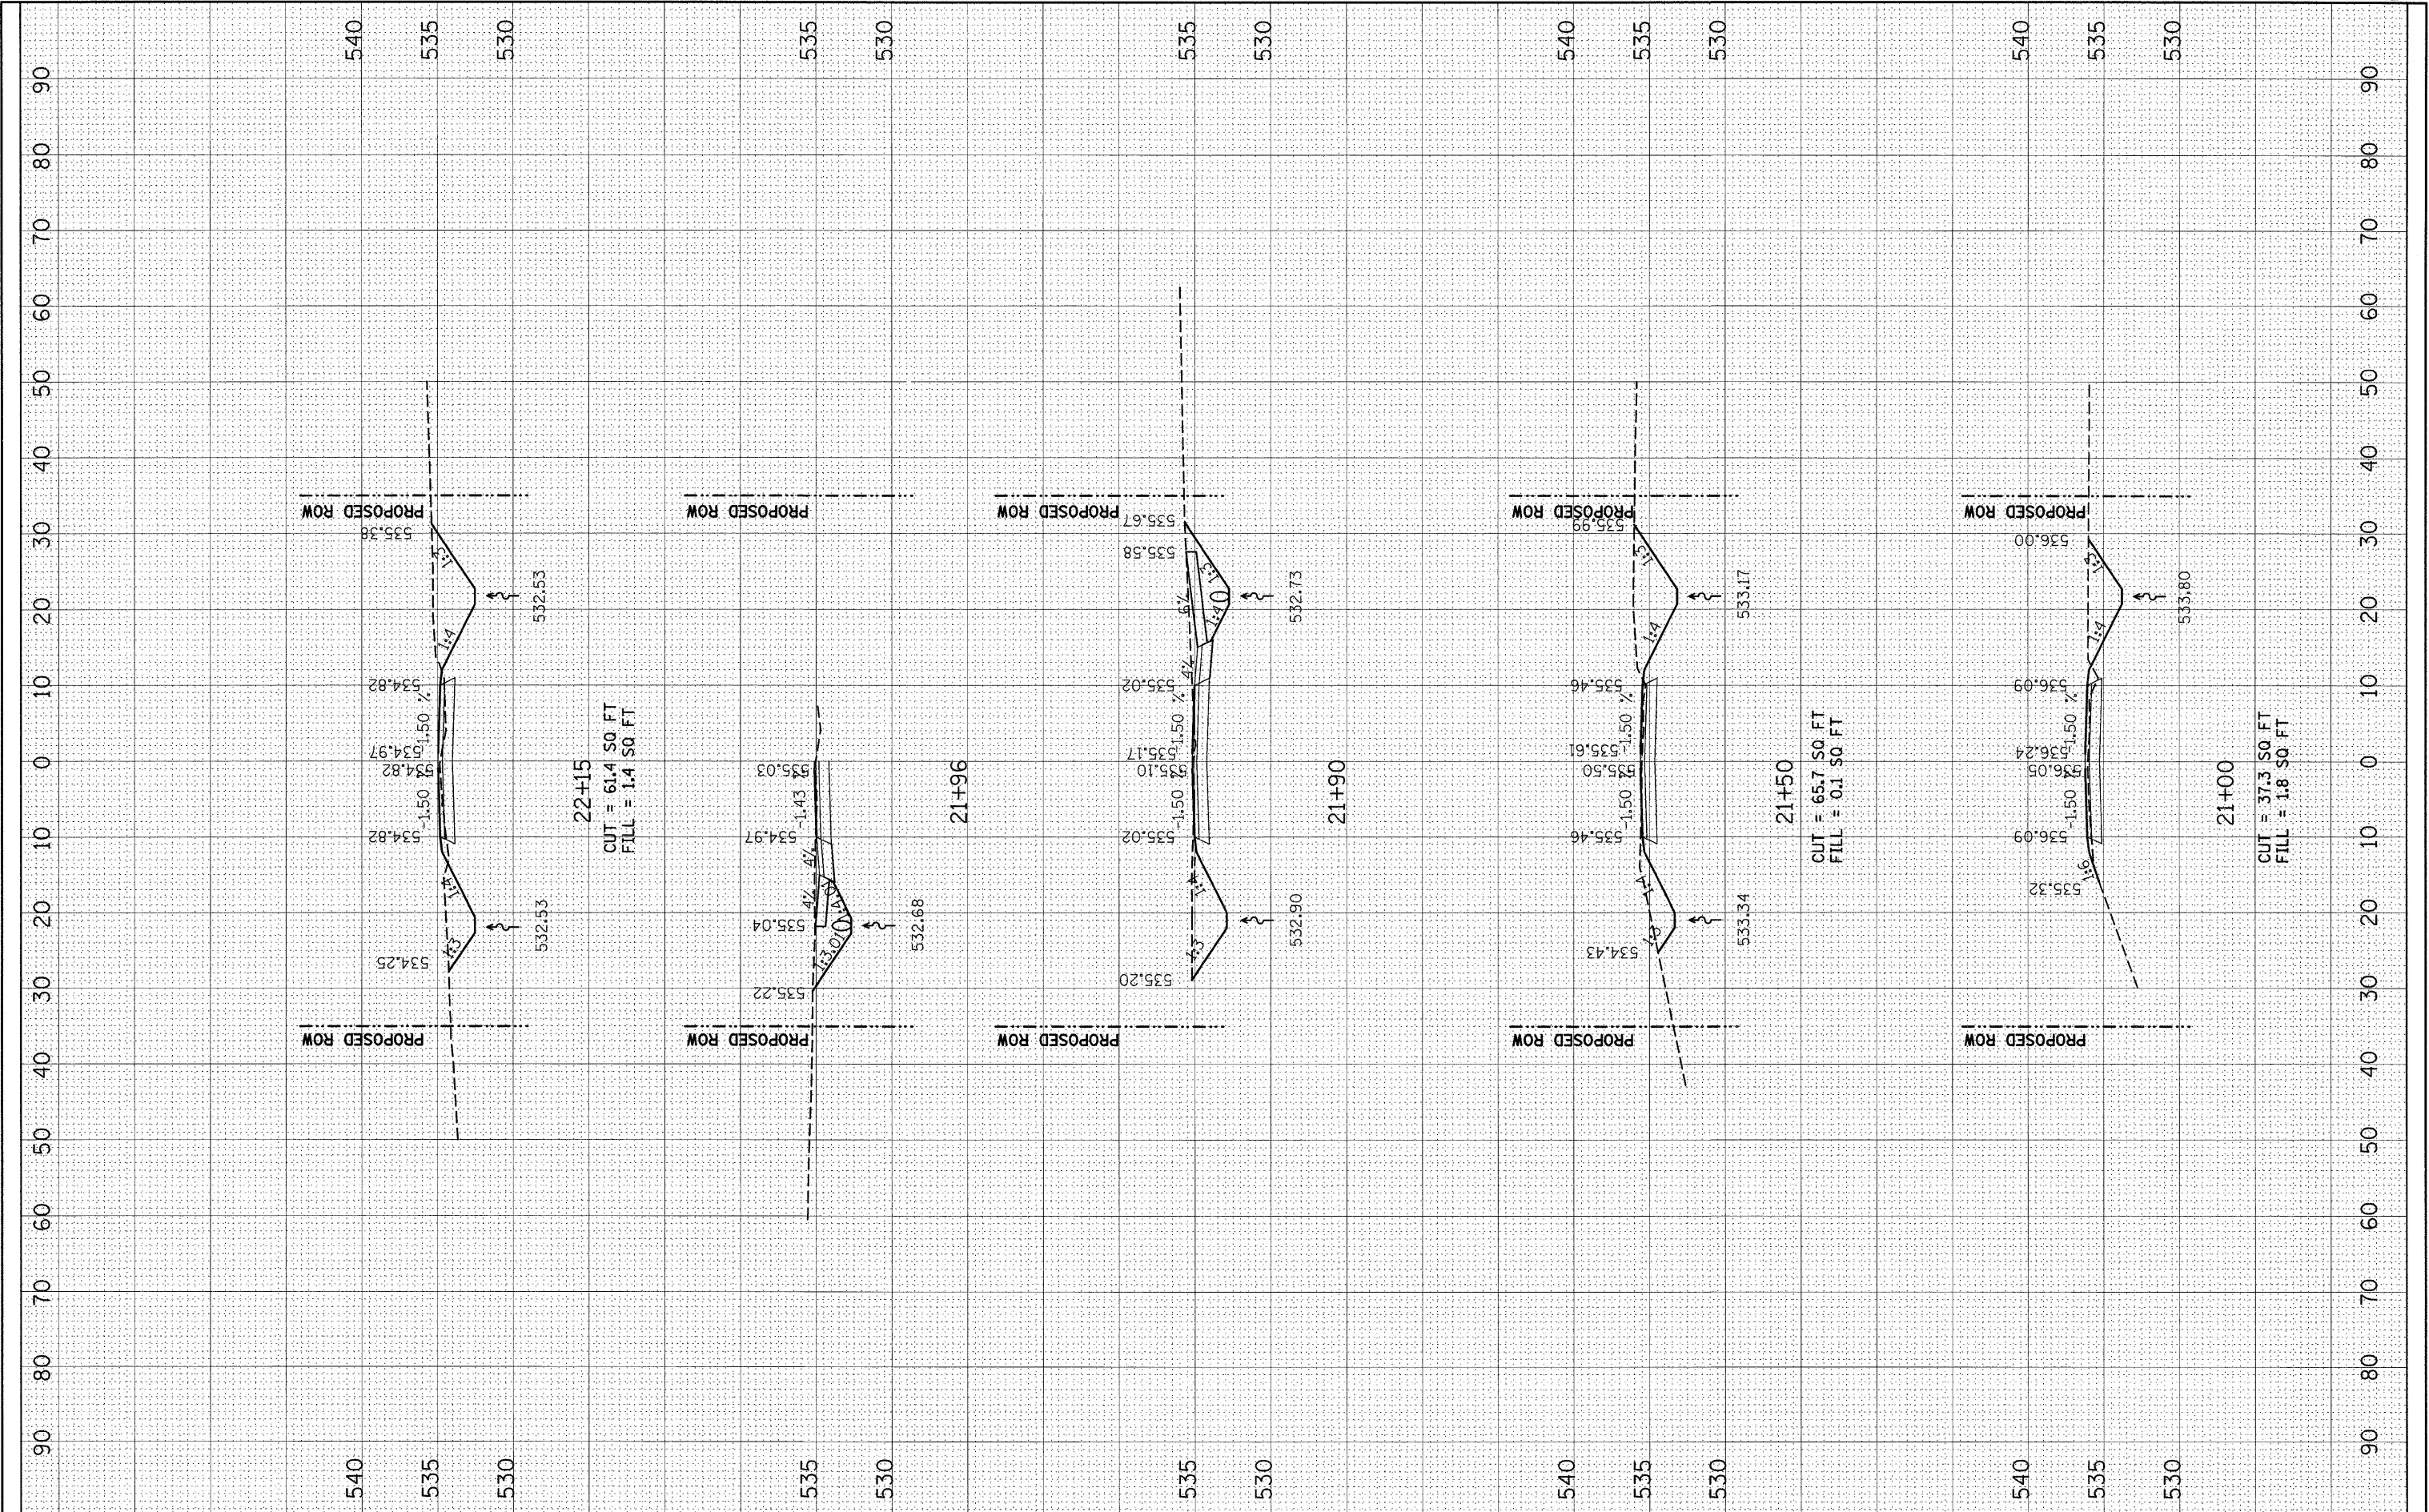

FILE NAME = c:\pwwork\pww100\THARPRL\dms52424\d876132-sh-xssht1.dgn

USER NAME = tharp1
 DESIGNED - R. THARP
 DRAWN - R. THARP
 CHECKED - A. MUEHLFELD
 DATE - 12/8/2009

REVISIONS
 REVISED -
 REVISED -
 REVISED -
 REVISED -

**STATE OF ILLINOIS
 DEPARTMENT OF TRANSPORTATION**

CROSS SECTIONS

SCALE: 1:50(H), 1:100(V) SHEET NO. 5 OF 7 SHEETS STA. 21+00 TO STA. 22+15

DR&SBI RTE.	SECTION	COUNTY	TOTAL SHEETS	SHEET NO.
322&2	95-AC & 32B-1	WASHINGTON	63	55
CONTRACT NO. 76132			ILLINOIS FED. AID PROJECT	