


150 140 130 120 110 100 90 80 70 60 50 40 30 20 10 0 10 20 30 40 50 60 70 80 90 100 110 120 130 140 150

FINAL SURVEY	SURVEYED	DATE
NOTE BOOK	PLOTTED	BY
NO.	TEMPLATE	
	AREAS	
	CHECKED	

ORIGINAL SURVEY	SURVEYED	DATE
NOTE BOOK	PLOTTED	BY
NO.	TEMPLATE	
	AREAS	
	CHECKED	

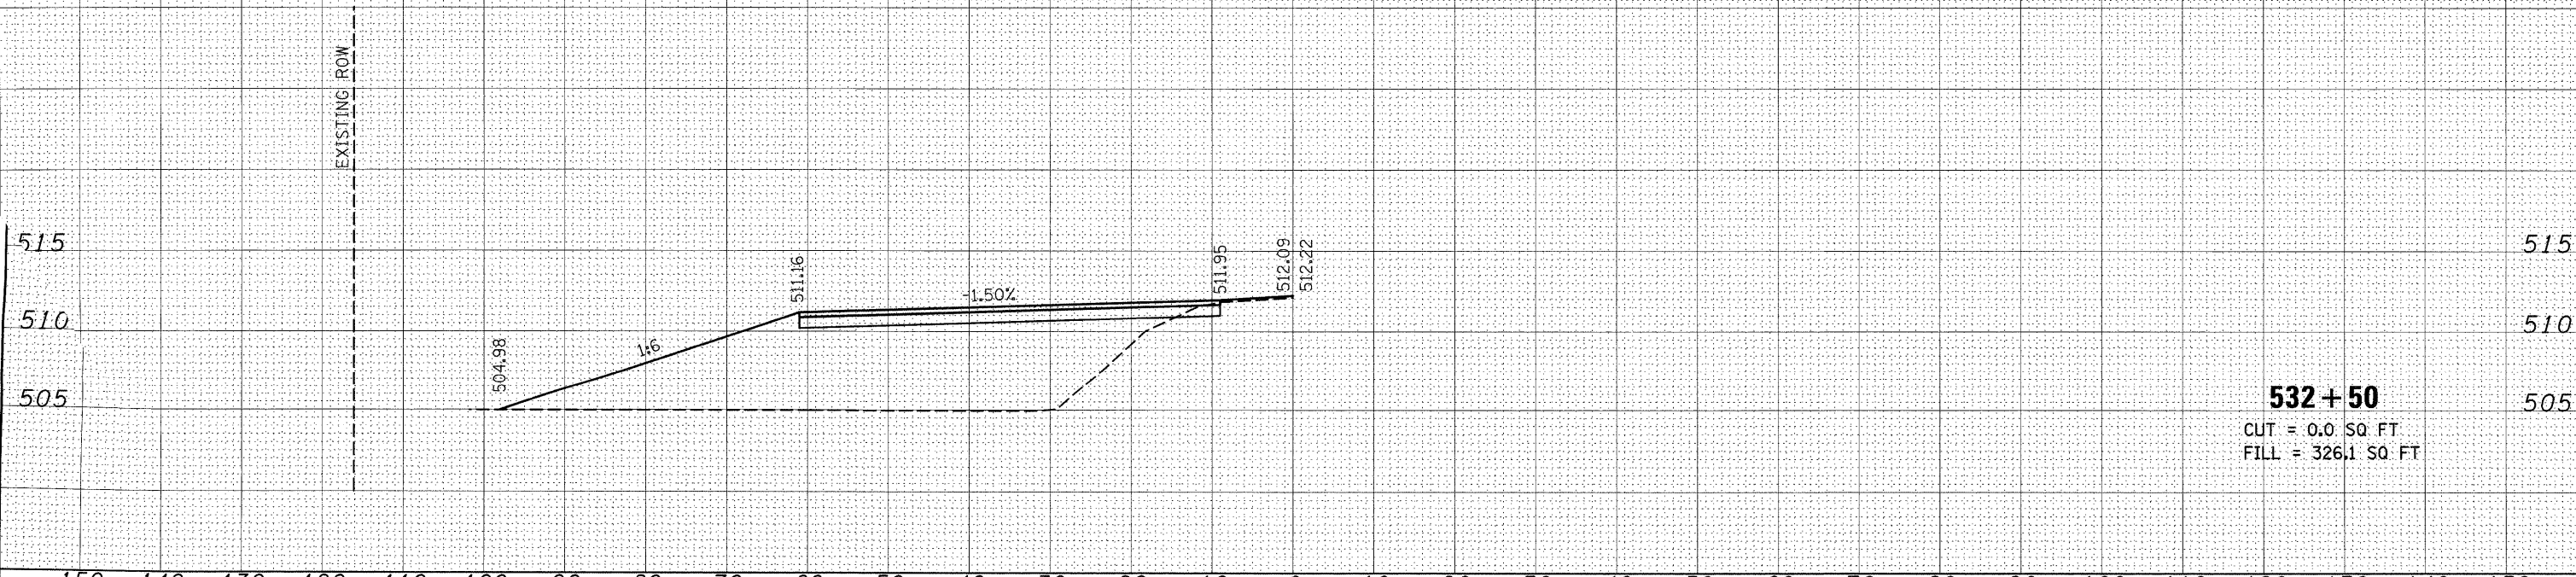

FILE NAME =	USER NAME = tharp1	DESIGNED - R. THARP	REVISED -	STATE OF ILLINOIS DEPARTMENT OF TRANSPORTATION	CROSS SECTIONS	DR&S/	SECTION	COUNTY	TOTAL	SHEET	
c:\pwork\pwork\THARPRL\dms52424\ad876132-sh-Turnaround.dgn	PLOT SCALE = 10.0000' / IN.	DRAWN - R. THARP	REVISED -			322&2	95-AC & 32B-I	WASHINGTON	63	58	
	PLOT DATE = 1/7/2010	CHECKED - A. MUEHLFELD	REVISED -			CONTRACT NO. 76132					
		DATE - 12/8/2009	REVISED -			ILLINOIS FED. AID PROJECT					

SCALE: 1:50(H),1:100(V) SHEET NO. 1 OF 1 SHEETS STA. 532+50 TO STA. 532+50

Rev