


| | | |
|--------------|----|------|
| FINAL SURVEY | BY | DATE |
| SURVEYED | | |
| PLOTTED | | |
| NOTE BOOK | | |
| NO. | | |

| | | |
|-----------------|----|------|
| ORIGINAL SURVEY | BY | DATE |
| SURVEYED | | |
| PLOTTED | | |
| NOTE BOOK | | |
| NO. | | |

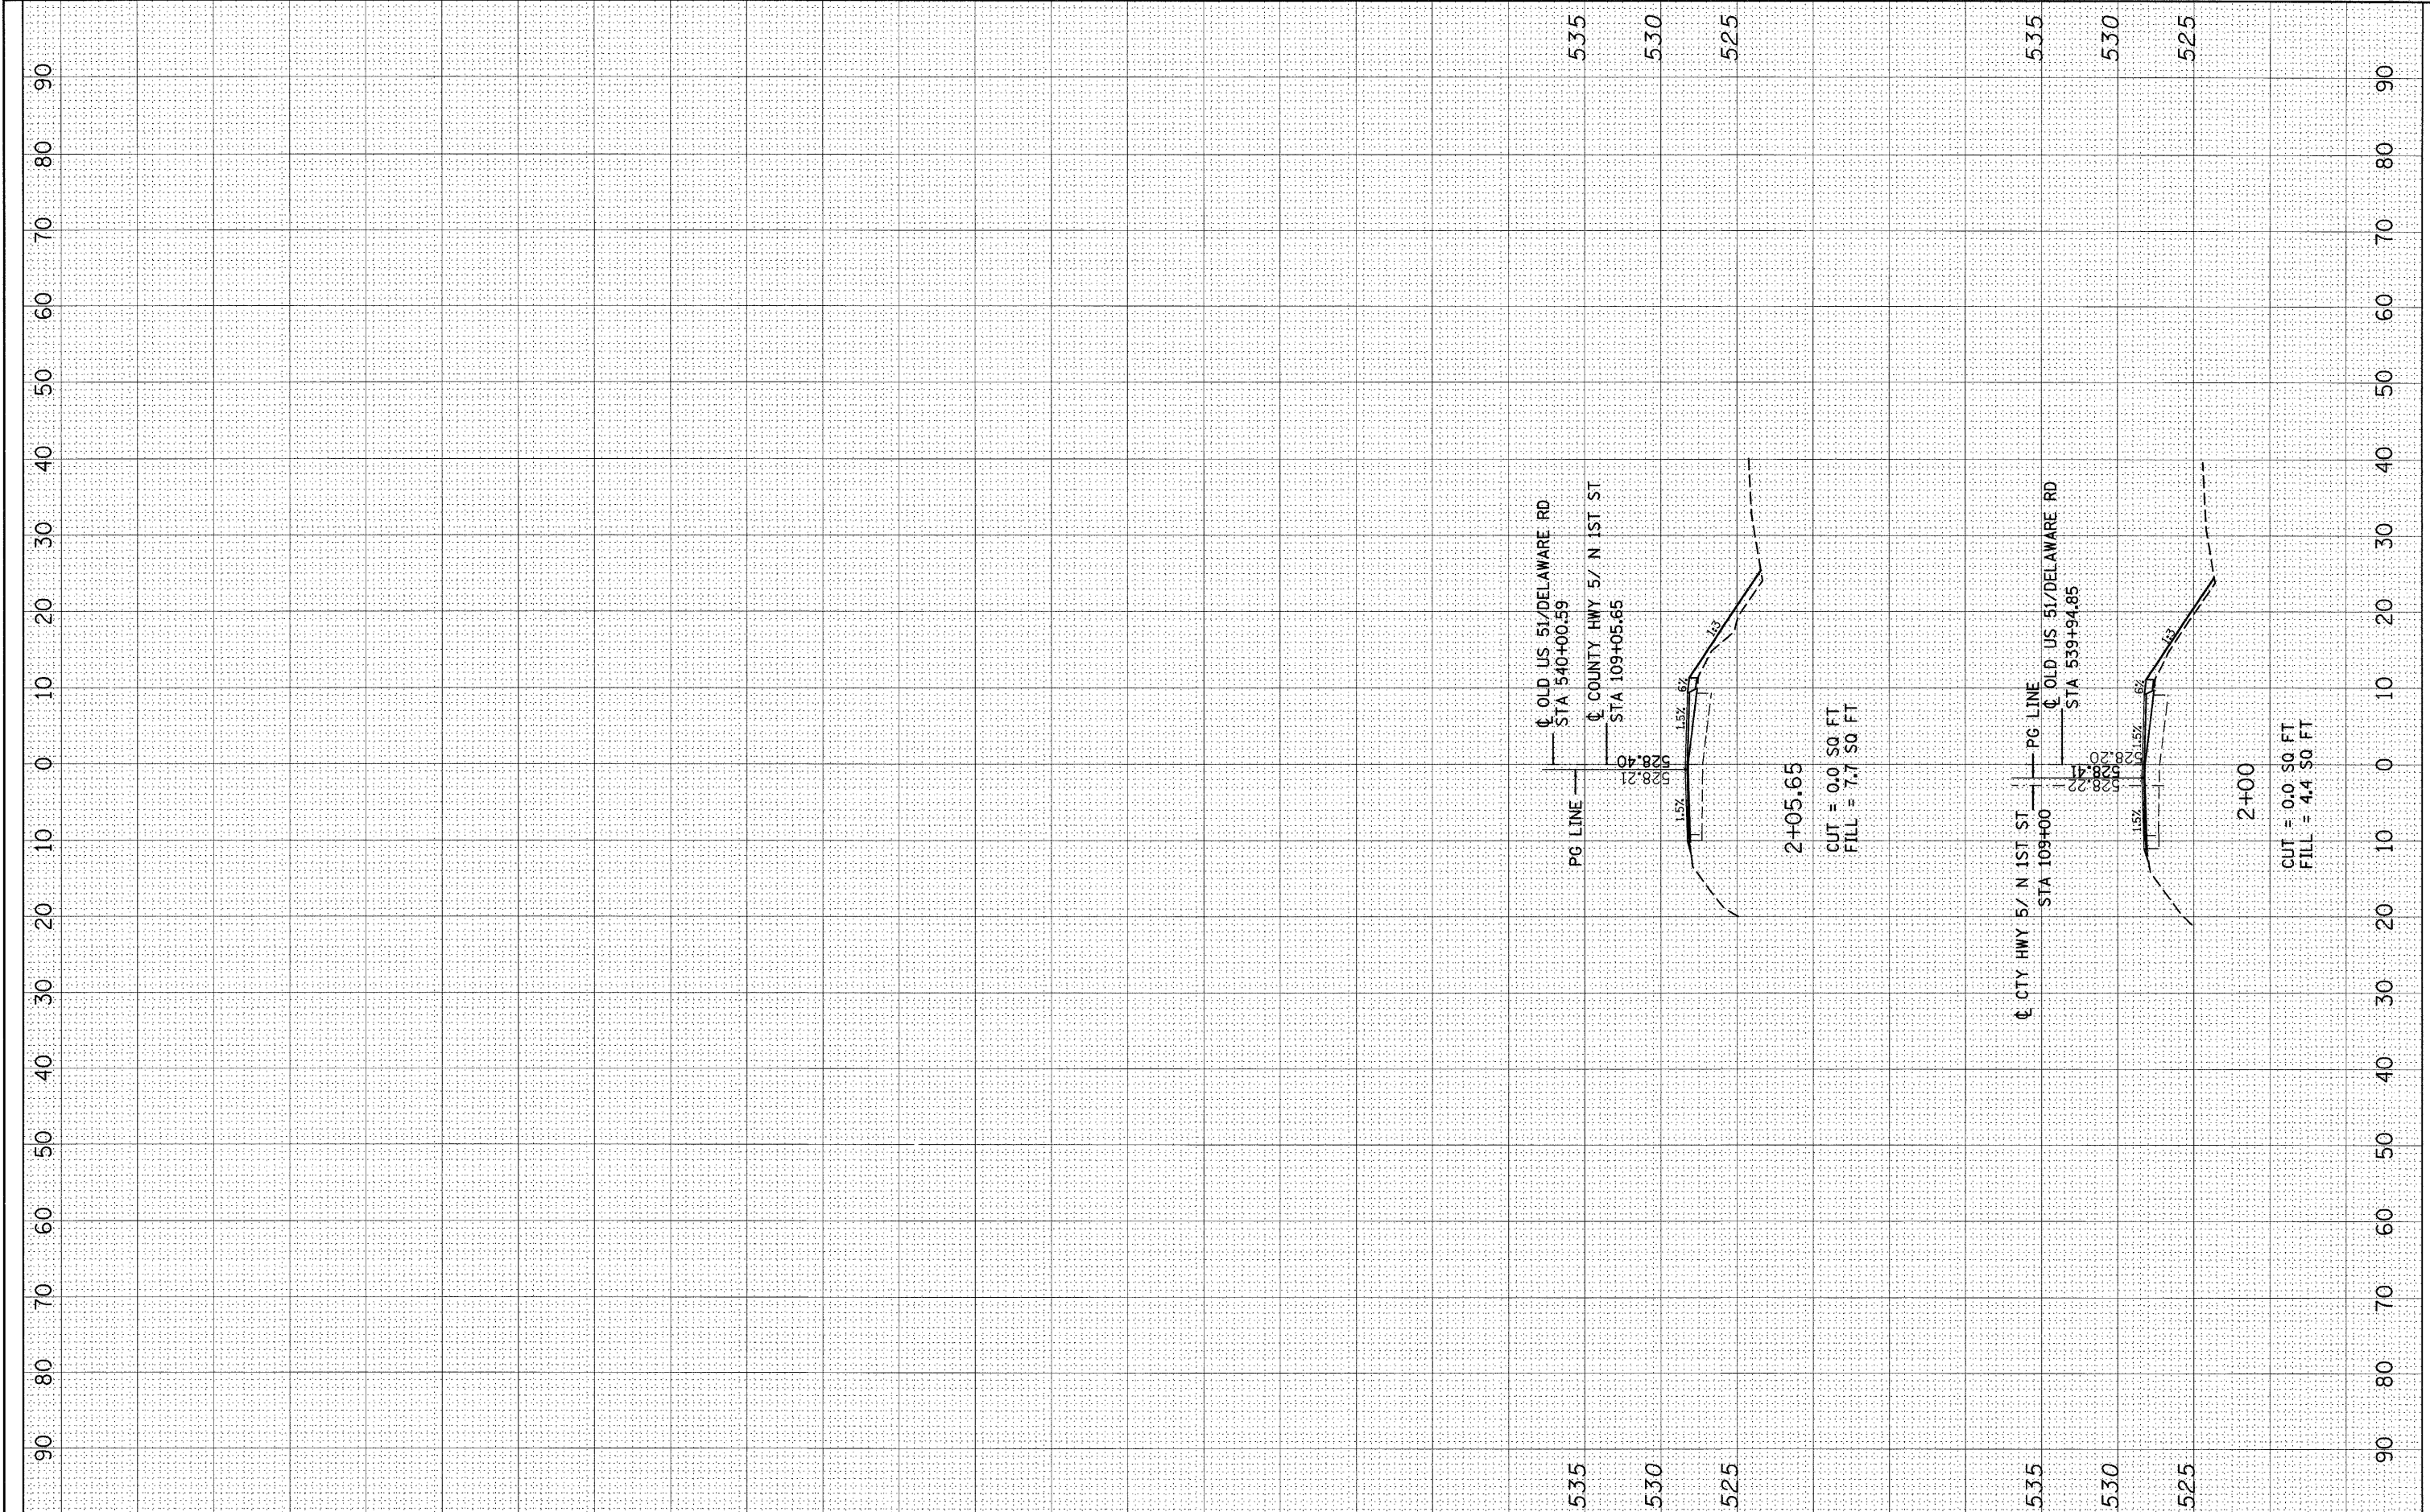

FILE NAME = c:\p_work\pwork\tharp\1\dms52424\d876132-shht-N 1ST ST.dgn

USER NAME = tharp-1
 PLOT SCALE = 10.0000' / IN.
 PLOT DATE = 12/10/2009

DESIGNED - R. THARP
 DRAWN - R. THARP
 CHECKED - A. MUEHLFELD
 DATE - 12/8/2009

REVISED -
 REVISED -
 REVISED -
 REVISED -

**STATE OF ILLINOIS
 DEPARTMENT OF TRANSPORTATION**

CROSS SECTIONS

SCALE: 1:50(H), 1:100(V) SHEET NO. 3 OF 5 SHEETS STA. 2+00 TO STA. 2+05.65

| | | | | |
|-------------------------|--------------------------|----------------------|---------------------------|--------------------|
| DR&SBI RTE. 322&2 | SECTION 95-AC & 32B-I | COUNTY WASHINGTON | TOTAL SHEETS 63 | SHEET NO. 61 |
| CONTRACT NO. 76132 | | | ILLINOIS FED. AID PROJECT | |