


| | | |
|---------------|----|------|
| FINAL SURVEY | BY | DATE |
| SURVEYED | | |
| NOTED | | |
| TEMPERATURE | | |
| AREAS | | |
| AREAS CHECKED | | |

| | | |
|-----------------|----|------|
| ORIGINAL SURVEY | BY | DATE |
| SURVEYED | | |
| NOTED | | |
| TEMPERATURE | | |
| AREAS | | |
| AREAS CHECKED | | |

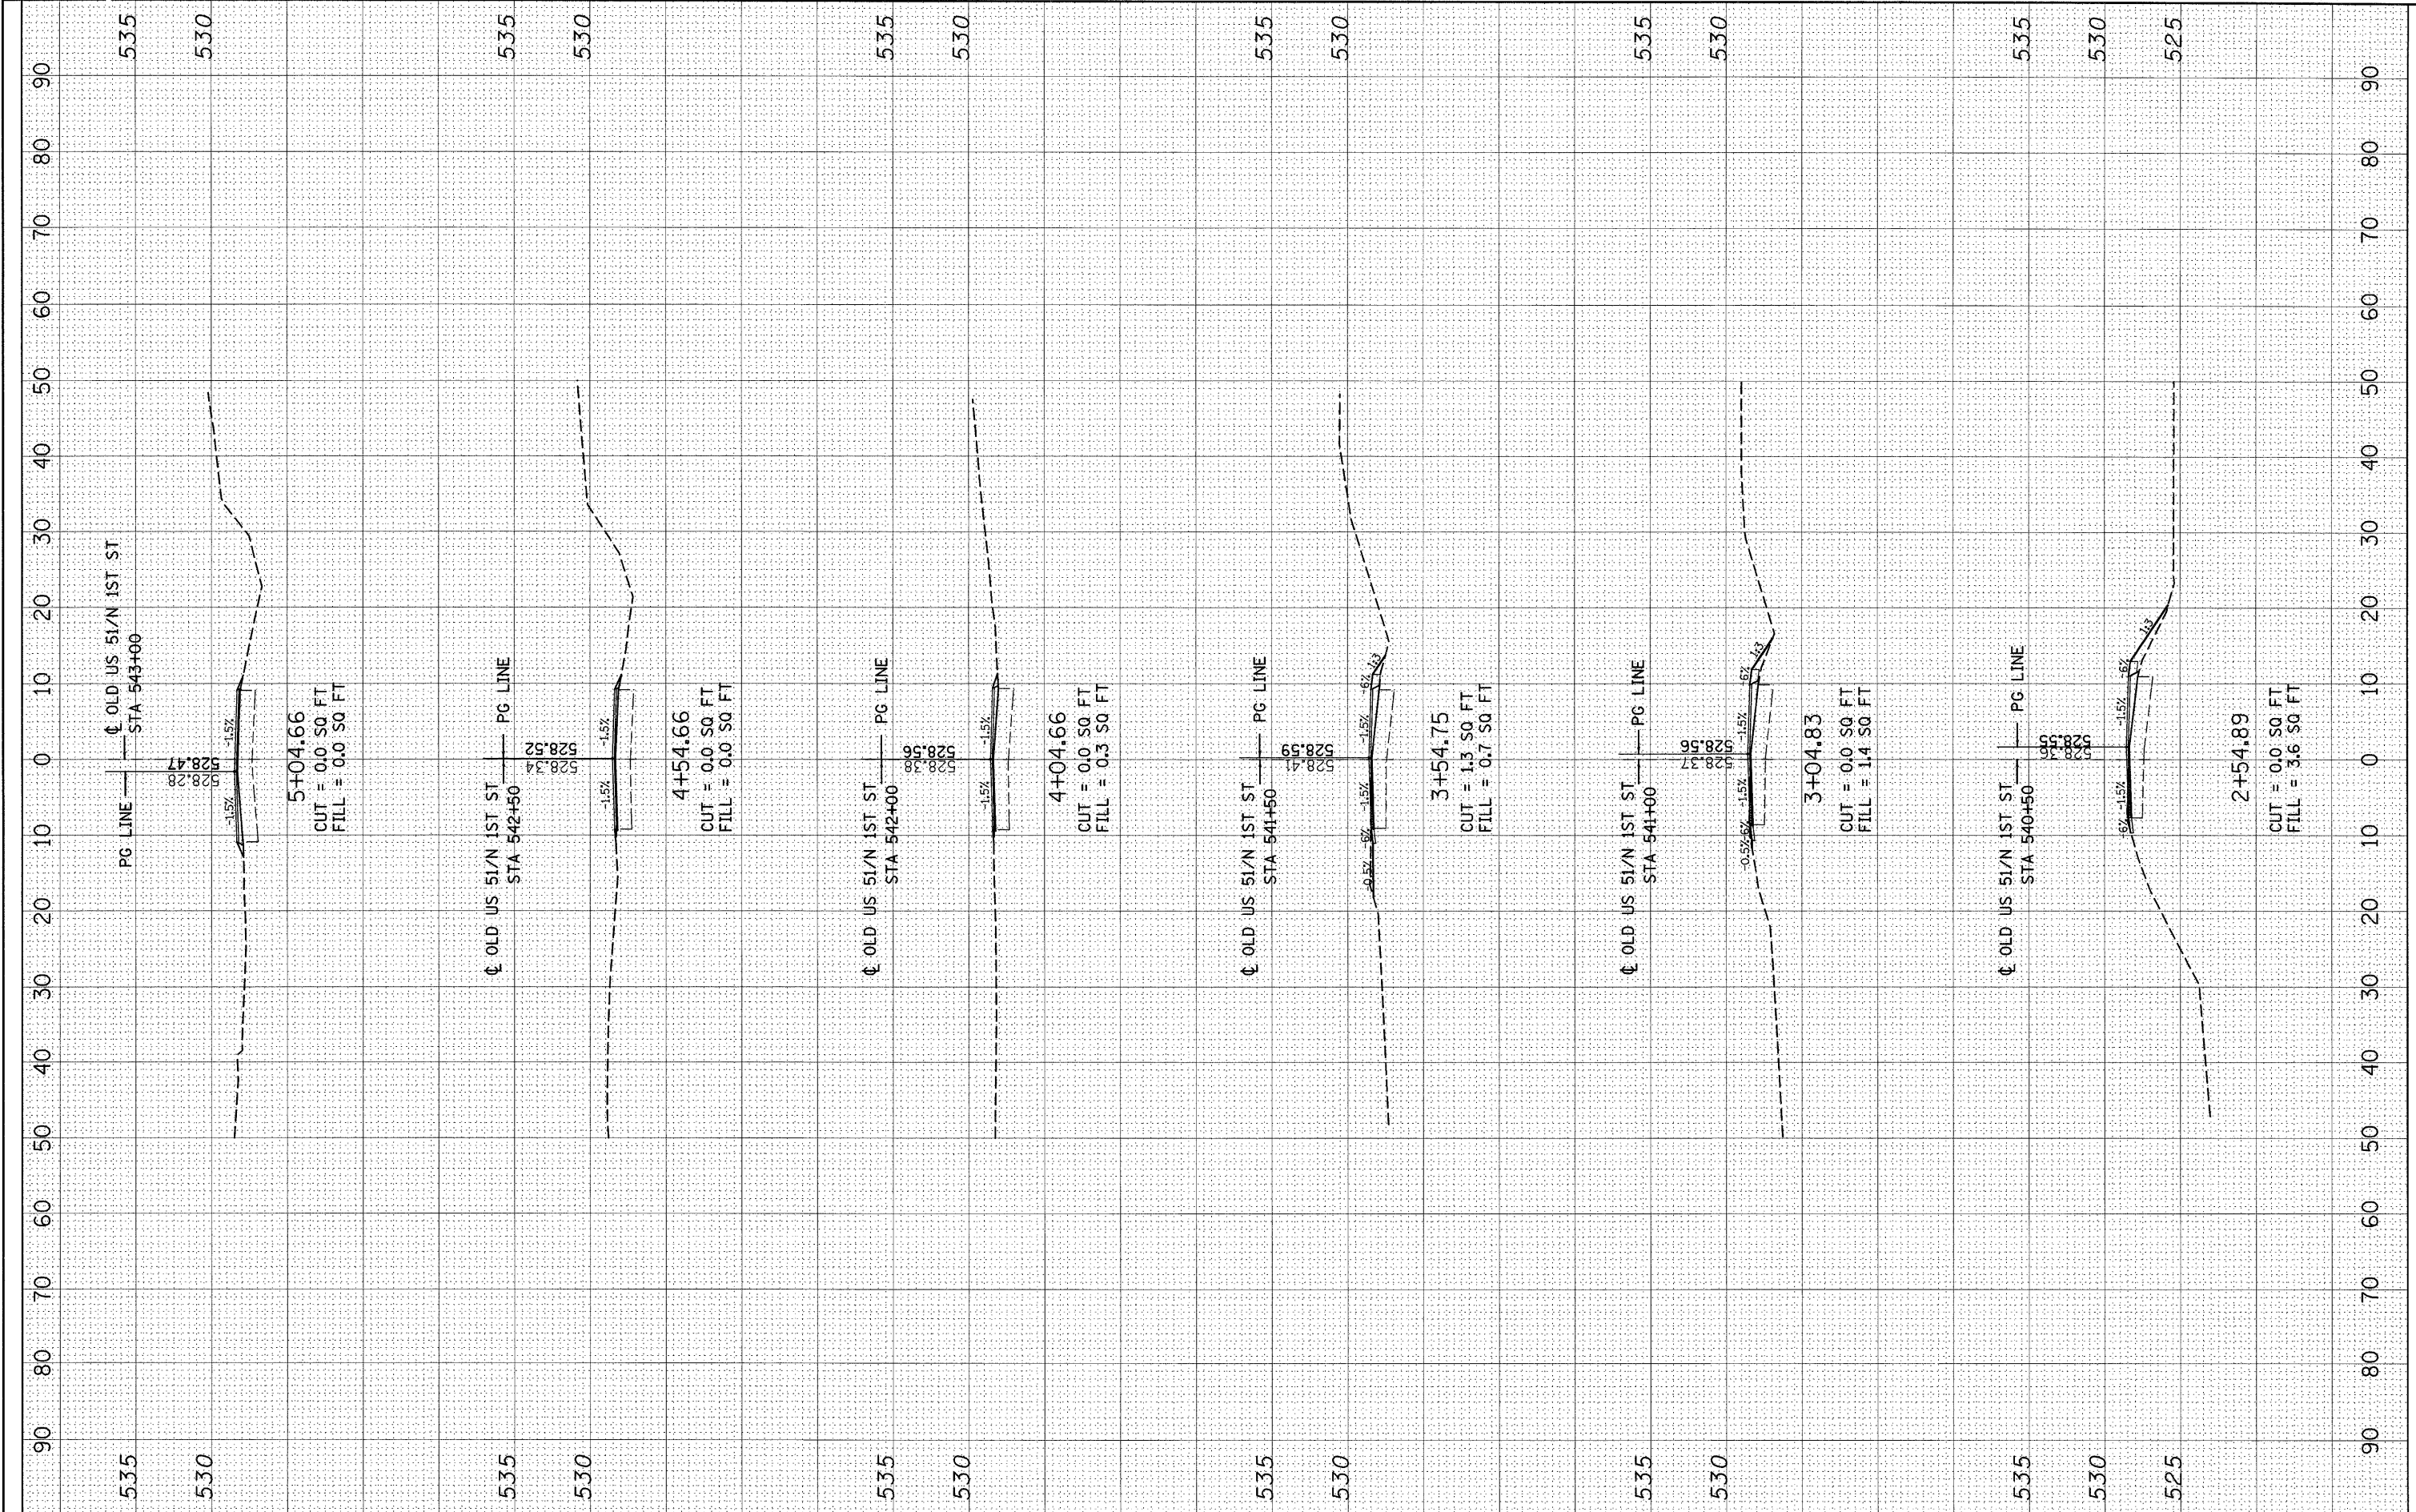

FILE NAME = c:\pw_work\pw\dot\tharp1\dms52424\d876132-shht-N 1ST ST.dgn

USER NAME = tharp1
 PLOT SCALE = 10.0000' / IN.
 PLOT DATE = 12/18/2009

DESIGNED - R. THARP
 DRAWN - R. THARP
 CHECKED - A. MUEHLFELD
 DATE - 12/8/2009

REVISED -
 REVISED -
 REVISED -
 REVISED -

**STATE OF ILLINOIS
 DEPARTMENT OF TRANSPORTATION**

CROSS SECTIONS

SCALE: 1:50(H), 1:100(V) SHEET NO. 4 OF 5 SHEETS STA. 2+04.95 TO STA. 5+04.66

| | | | | |
|---------------------------|---------------|------------|--------------------|-----------|
| DR&S/RT | SECTION | COUNTY | TOTAL SHEETS | SHEET NO. |
| 322&2 | 95-AC & 32B-I | WASHINGTON | 63 | 62 |
| | | | CONTRACT NO. 76132 | |
| ILLINOIS FED. AID PROJECT | | | | |