


11/10/2008 4:27:17 PM

p:\00f_ies\000024\df\gover-bridge-bridge-plans\0600332\footing\layout.dgn

ROUTE NO.	SECTION	COUNTY	TOTAL SHEETS	SHEET NO.	SHEET NO. 4
R.B.L. P.A.P. 310	*	MADISON	93	26	47 SHEETS
FED. ROAD DIST. NO. 7	ILLINOIS	FED. AID PROJECT-			

* 60-15HB-3 Contract No. 76706

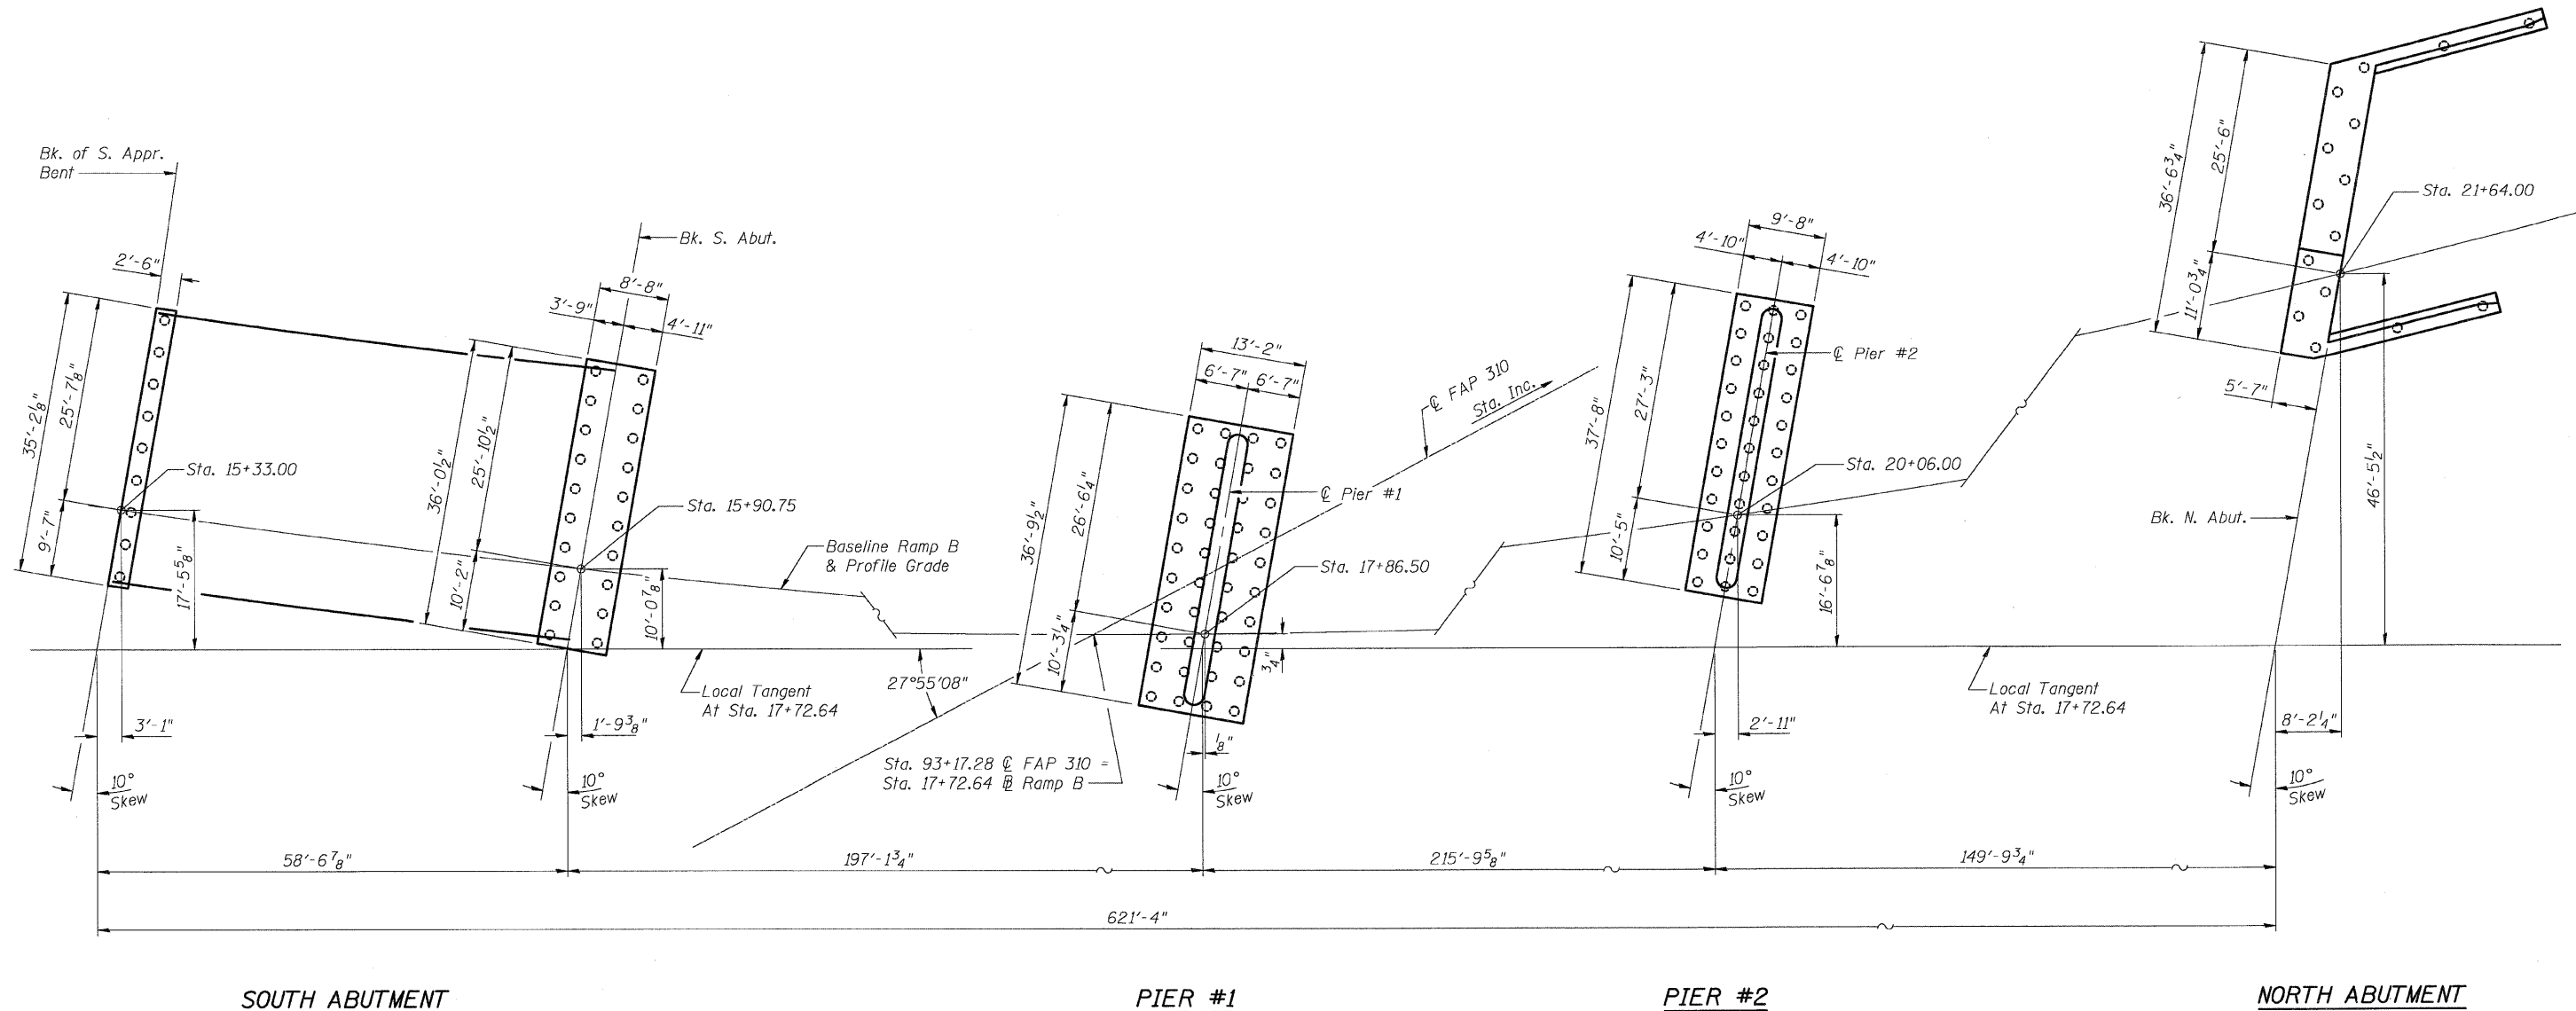

FOOTING LAYOUT PLAN

DESIGNED	ADL
CHECKED	WLW
DRAWN	BGJ
CHECKED	WLW

FOOTING LAYOUT
 RAMP B OVER FAP RTE 310
 SECTION 60-15HB-3
 MADISON COUNTY
 STATION 17+72.64 (RAMP B)
 SN 060-0332