


F.A.P. RTE.	SECTION	COUNTY	TOTAL SHEETS	SHEET NO.
310	60-15HB-3	MADISON	93	72
STA.	TO STA.			
FED. ROAD DIST. NO.	ILLINOIS	FED. AID PROJECT		

CONTRACT NO. 76706

**GRID REINFORCED SLOPE SCHEDULE**

STATION TO STATION	SIDE	LENGTH FOOT	WIDTH FOOT	AREA SQ FT	NUMBER	QUANTITY SQ YD
<b>RAMP B</b>						
14+60	14+75	LT	15	9	135	16
14+75	15+00	LT	25	9	225	16
15+00	15+25	LT	25	9	225	16
15+25	15+35	LT	10	9	90	16
21+85	22+00	LT	15	9	135	21
22+00	22+25	LT	25	9	225	20.5
22+25	22+50	LT	25	9	225	16.5
22+50	22+75	LT	25	9	225	6.5
<b>TOTAL LEFT SIDE</b>						<b>2602.5</b>

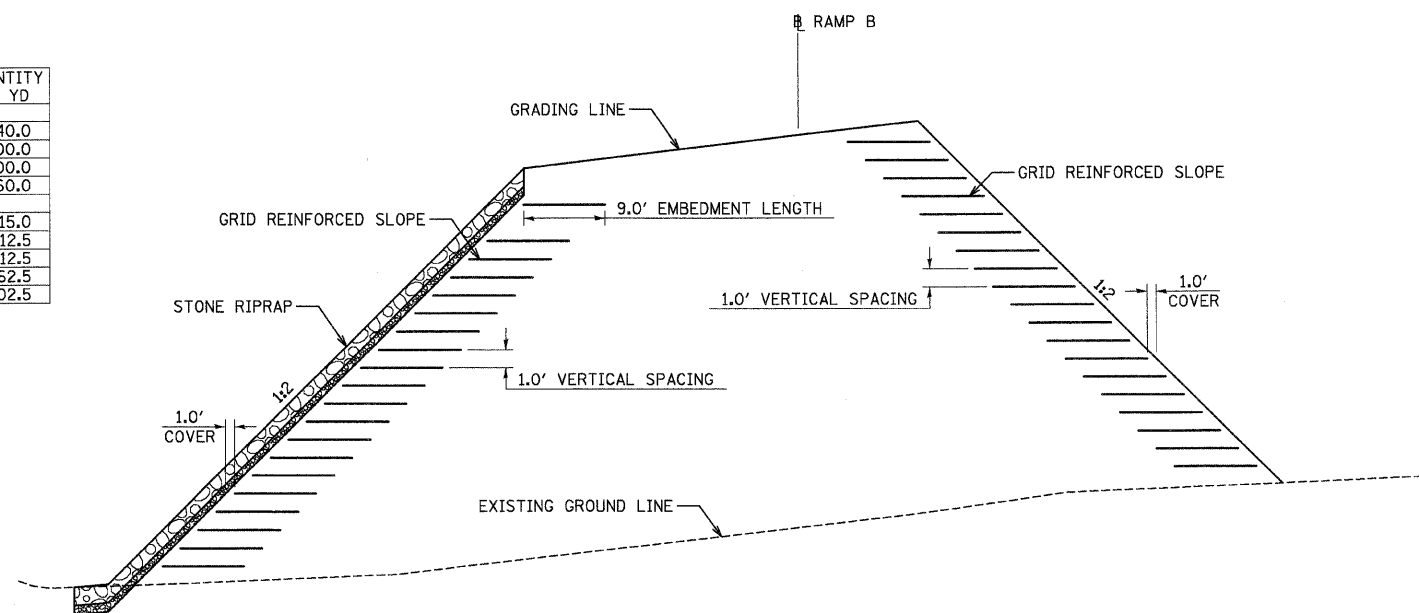

**GRID REINFORCED SLOPE DETAIL**

**GRID REINFORCED SLOPE SCHEDULE**

STATION TO STATION	SIDE	LENGTH FOOT	WIDTH FOOT	AREA SQ FT	NUMBER	QUANTITY SQ YD
<b>RAMP B</b>						
14+60	14+75	RT	15	9	135	17
14+75	15+00	RT	25	9	225	17
15+00	15+25	RT	25	9	225	17
15+25	15+35	RT	10	9	90	17
21+85	22+00	RT	15	9	135	19
22+00	22+25	RT	25	9	225	18.5
22+25	22+50	RT	25	9	225	16
22+50	22+75	RT	25	9	225	12
22+75	23+00	RT	25	9	225	8
23+00	23+10	RT	10	9	90	6
<b>TOTAL RIGHT SIDE</b>						<b>2982.5</b>

11/10/2008

<b>REVISIONS</b>		ILLINOIS DEPARTMENT OF TRANSPORTATION	
NAME	DATE	DETAILS FAP 310 (ILL 255) SECTION 60-15HB-3 MADISON COUNTY	
		SCALE: VERT. HORIZ.	
		DRAWN BY CHECKED BY	
		DATE	