


F.A.P. RTE.	SECTION	COUNTY	TOTAL SHEETS	SHEET NO.
310	60-15HB-3	MADISON	93	74
STA. TO STA.		ILLINOIS FED. AID PROJECT		
CONTRACT NO. 76706				

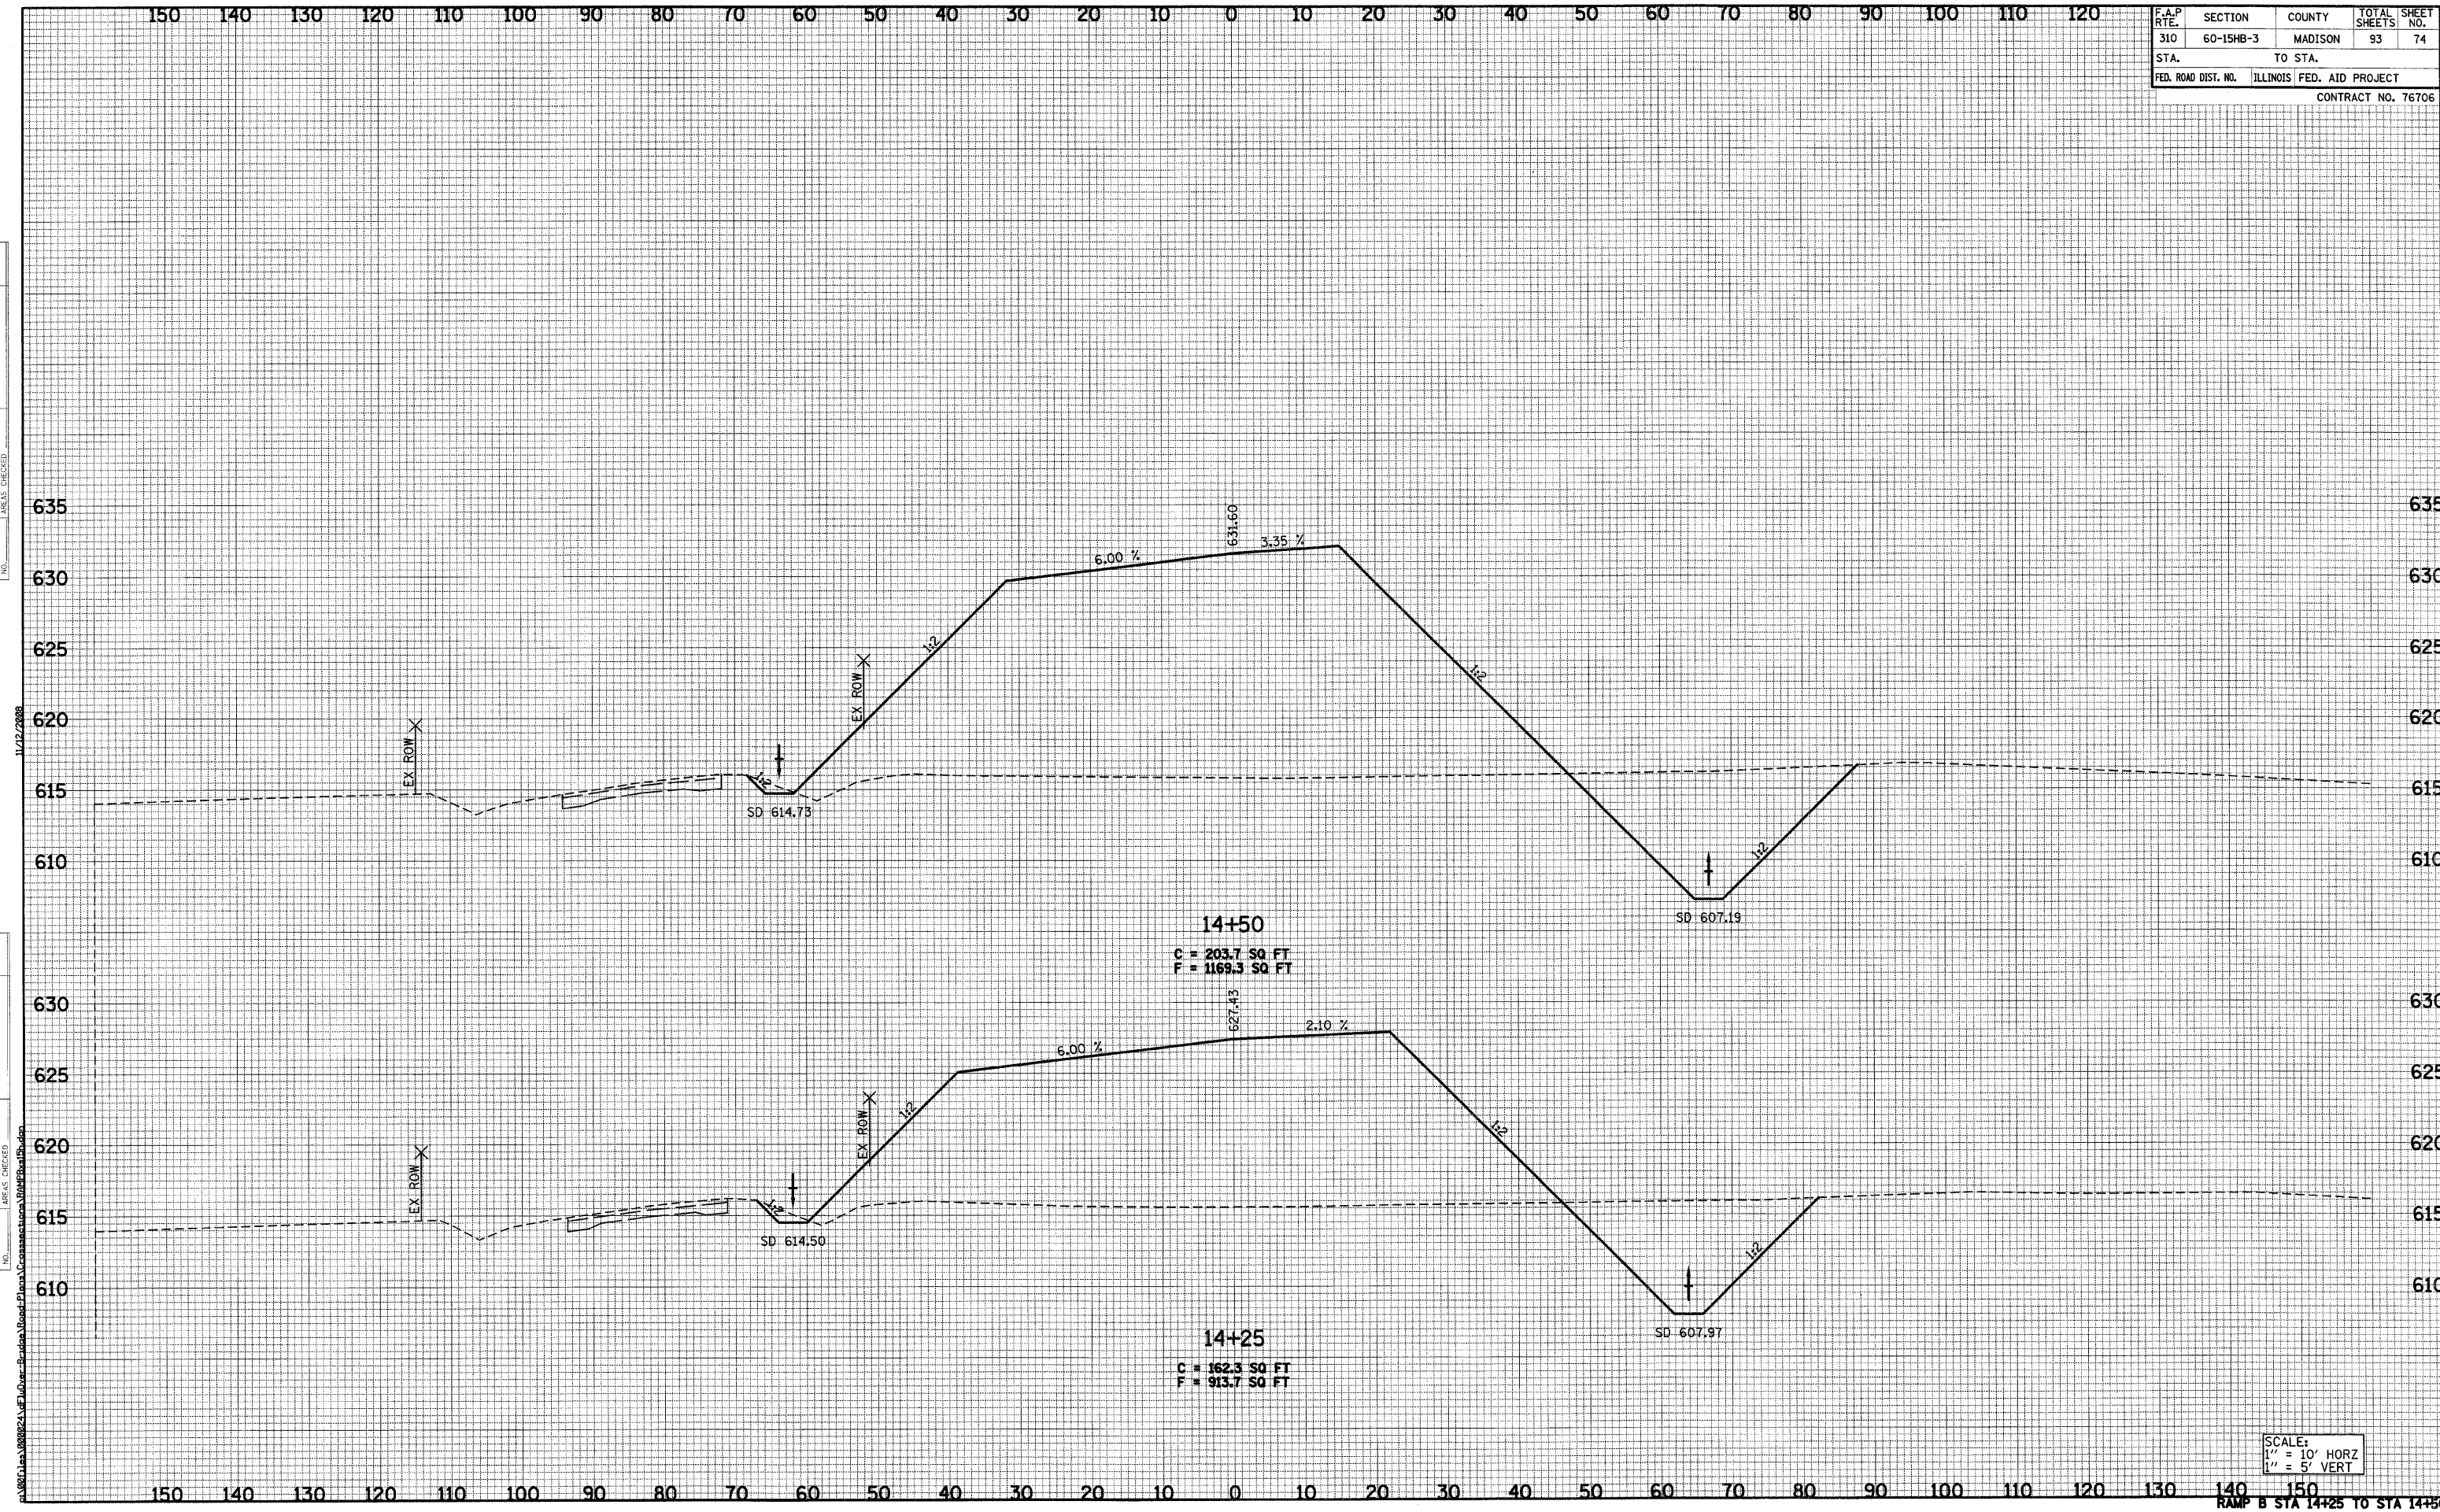

DATE	BY

FINISHED SURVEY	NO.
ORIGINAL SURVEY	NO.
NOTED	NO.
PLOTTED	NO.
TEMPERATURE	NO.
AREAS CHECKED	NO.

DATE	BY

ORIGINAL SURVEY	NO.
NOTED	NO.
PLOTTED	NO.
TEMPERATURE	NO.
AREAS CHECKED	NO.

14+50
 C = 203.7 SQ FT
 F = 1169.3 SQ FT

14+25
 C = 162.3 SQ FT
 F = 913.7 SQ FT

SCALE:
 1" = 10' HORZ
 1" = 5' VERT

RAMP B STA 14+25 TO STA 14+50