


F.A.P. RTE.	SECTION	COUNTY	TOTAL SHEETS	SHEET NO.
310	60-15HB-3	MADISON	93	88
STA.	TO STA.			
FED. ROAD DIST. NO.	ILLINOIS	FED. AID PROJECT		

CONTRACT NO. 76706

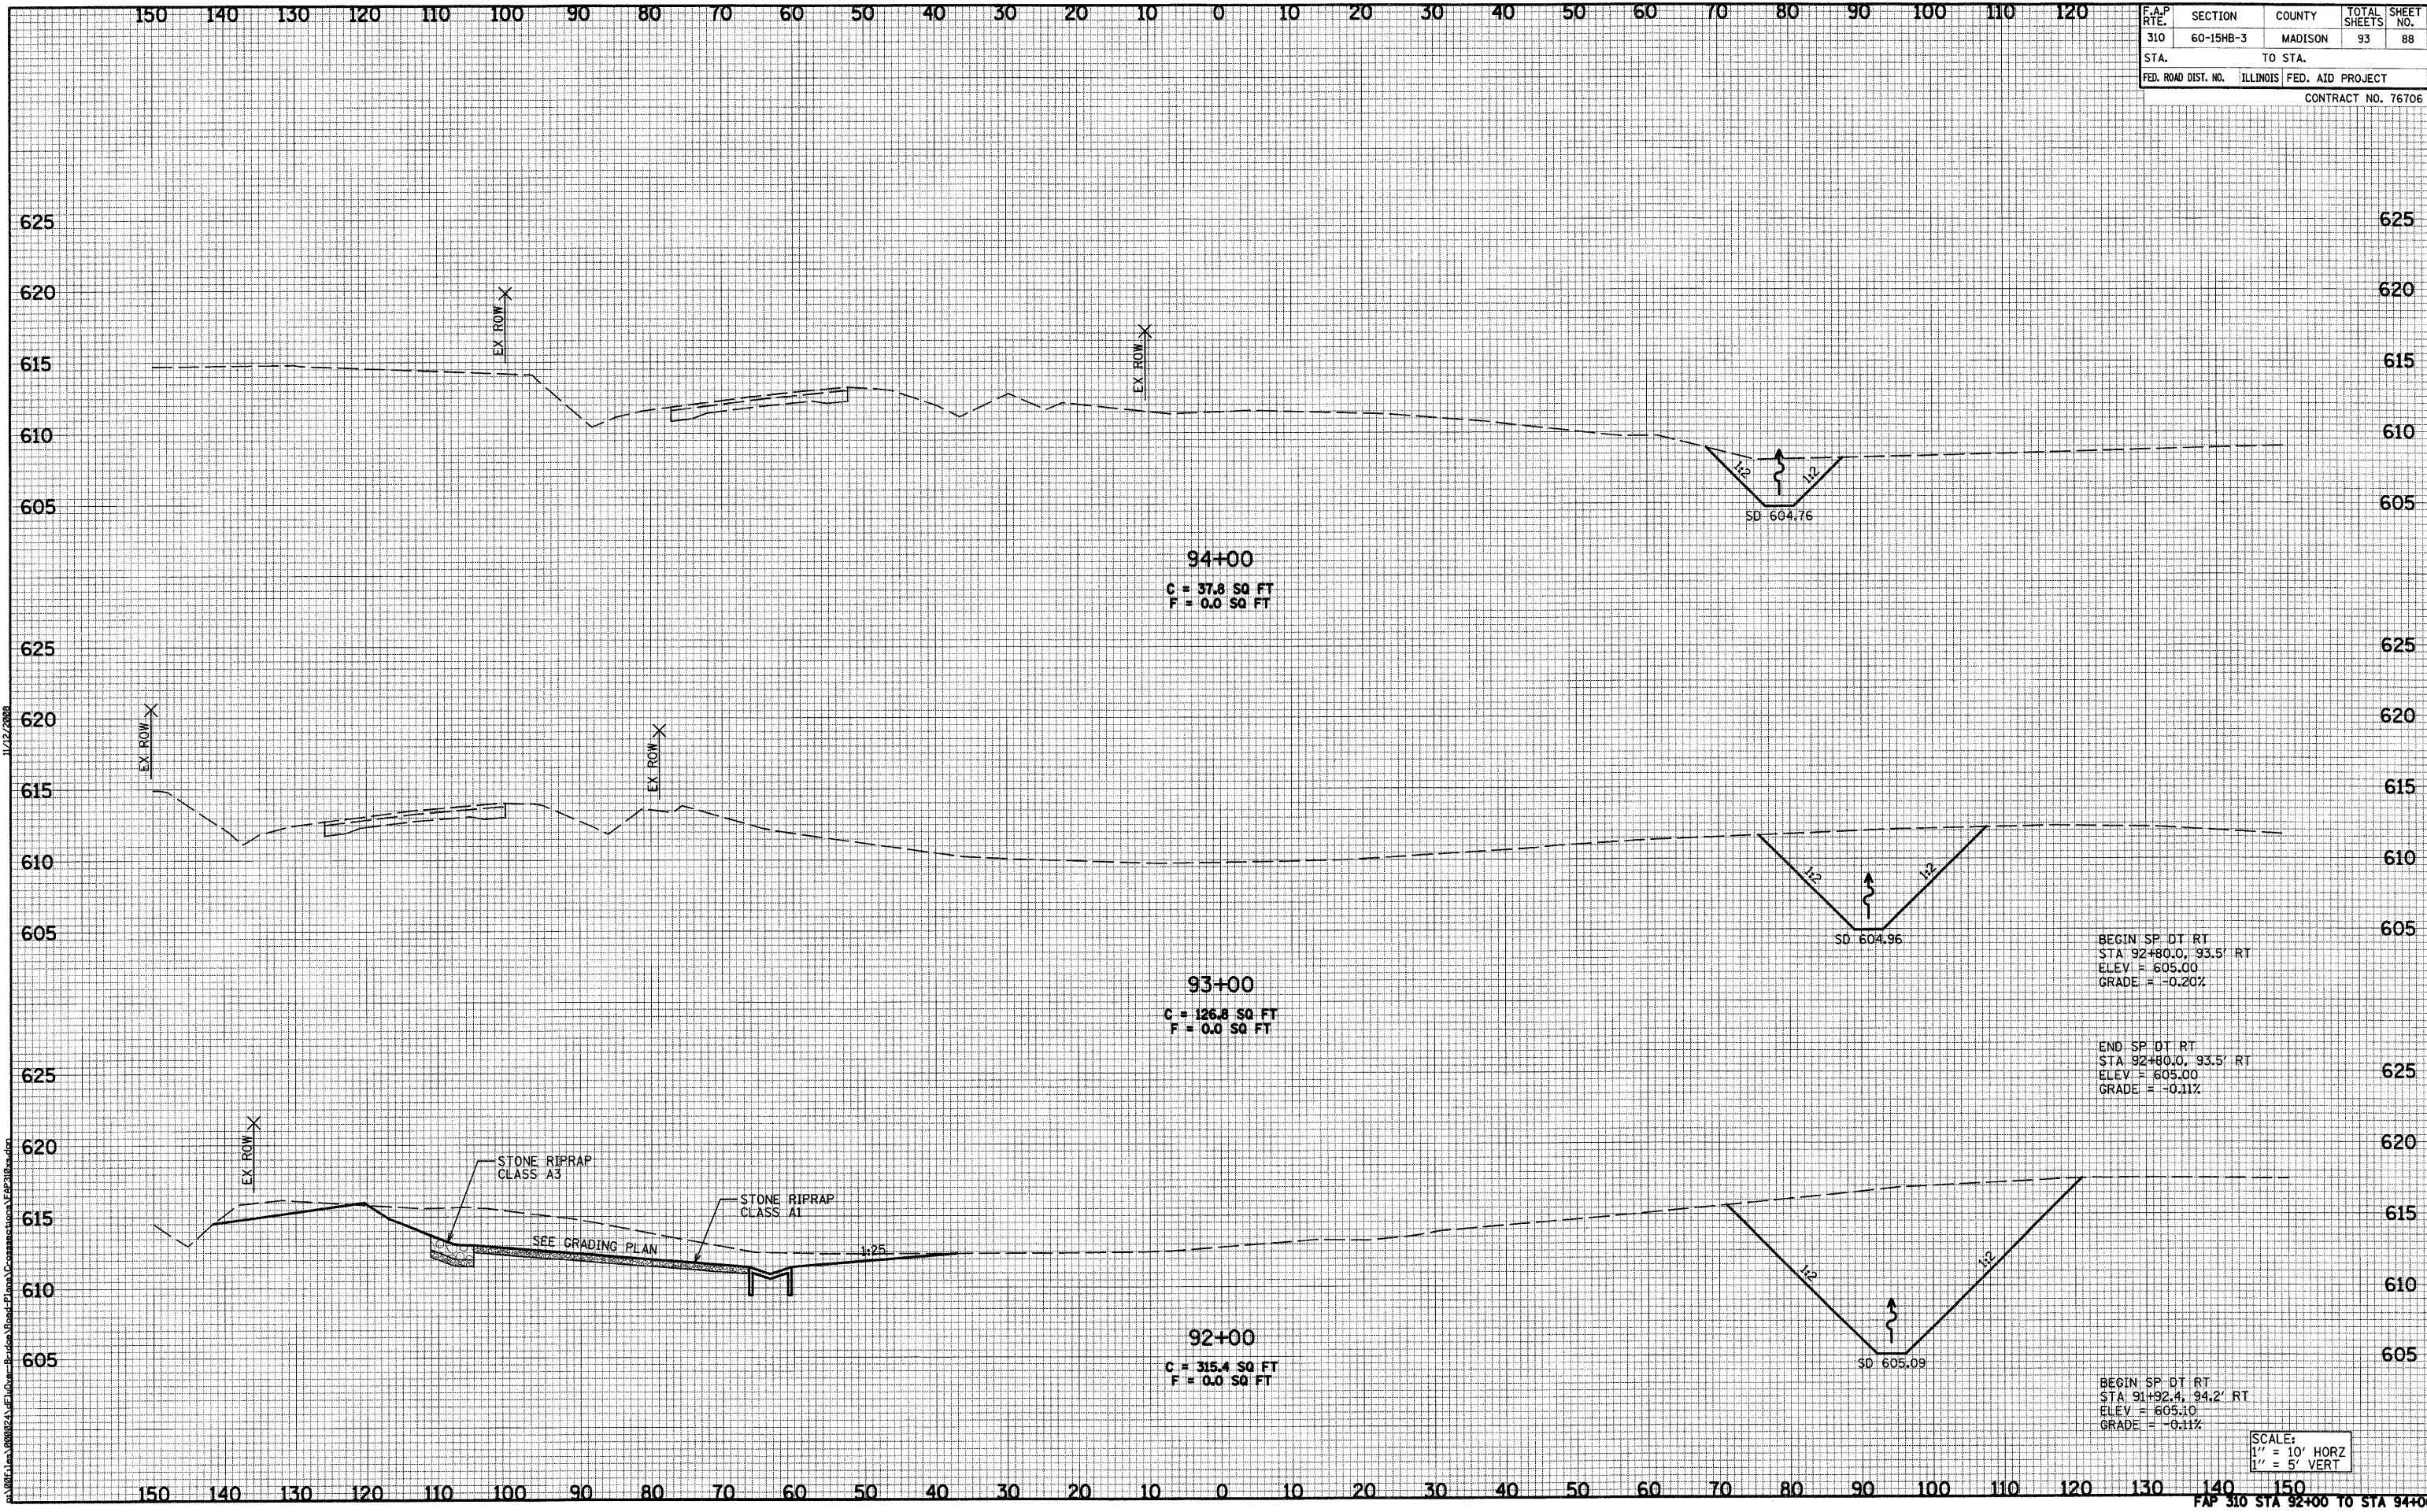

DATE	BY
NO.	
NO.	
NO.	

FINAL SURVEY COPY/SD PLOTTED TEMPLATE AREAS CHECKED

DATE	BY
NO.	
NO.	
NO.	

ORIGINAL SURVEY COPY/SD PLOTTED TEMPLATE AREAS CHECKED

SCALE:  
1" = 10' HORZ  
1" = 5' VERT