


PLAN	SURVEYED	BY	DATE
	PLOTTED		
	ALIGNED		
	CHECKED		
	FILE NAME		
	NO.		

PROFILE	SURVEYED	BY	DATE
	PLOTTED		
	GRADES CHECKED		
	STRUCTURE		
	NOTATION		
	NO.		

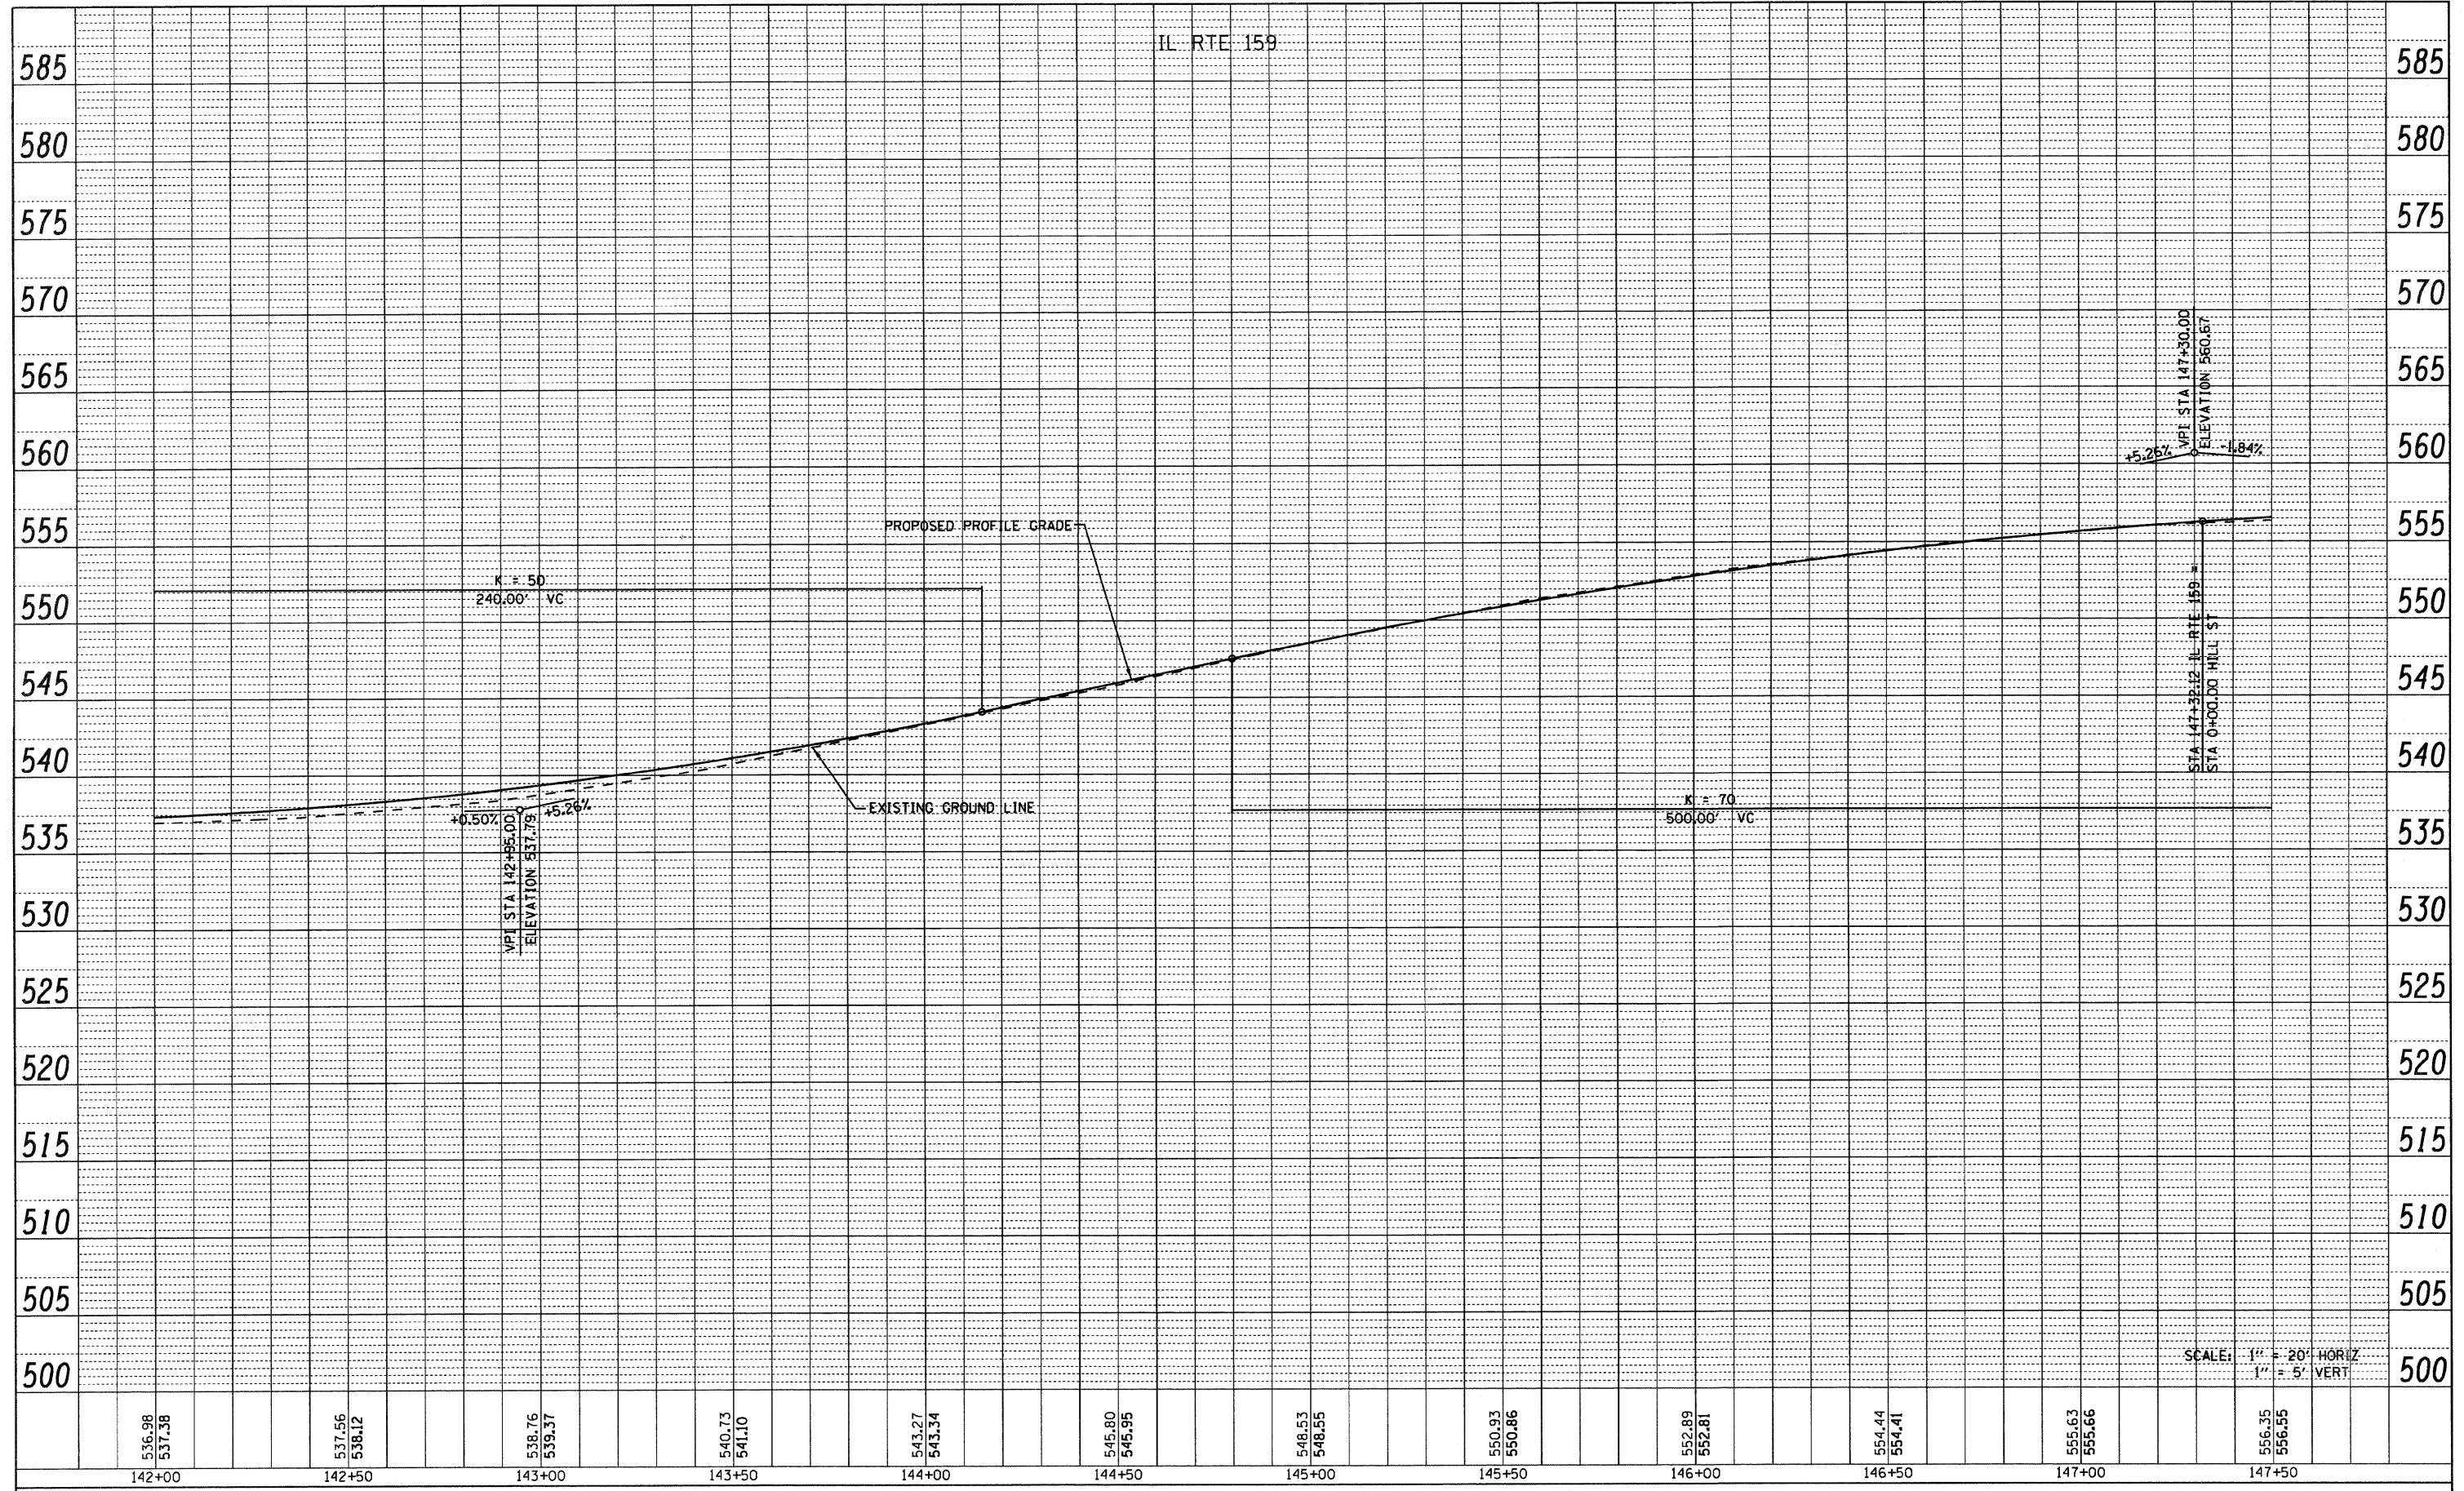

FILE NAME = p:\projects\513581\oadd\dgn\0876838-sh-t-p	USER NAME = default npr.f.dgn	DESIGNED - DRAWN - CHECKED - DATE -	REVISED - REVISED - REVISED - REVISED -	STATE OF ILLINOIS DEPARTMENT OF TRANSPORTATION	PROFILE IL ROUTE 159		F.A.P. RTE. 600	SECTION 60-(30,31,128)-1	COUNTY MADISON ST. CLAIR	TOTAL SHEETS 399	SHEET NO. 67
PLOT SCALE = 20.0000' / IN. PLOT DATE = 8/25/2009					SCALE:	SHEET NO. 11 OF 24 SHEETS	STA. 142+00.00 TO STA. 147+50.00	CONTRACT NO. 76830		FED. ROAD DIST. NO. ILLINOIS FED. AID PROJECT	