


PLAN	SURVEYED	BY	DATE
	PLOTTED		
	GRADES CHECKED		
	ALIGNMENT CHECKED		
	NO. _____		
	ADD. FILE NAME		

PROFILE	SURVEYED	BY	DATE
	PLOTTED		
	GRADES CHECKED		
	STRUCTURE NOTATIONS CHECKED		
	NO. _____		

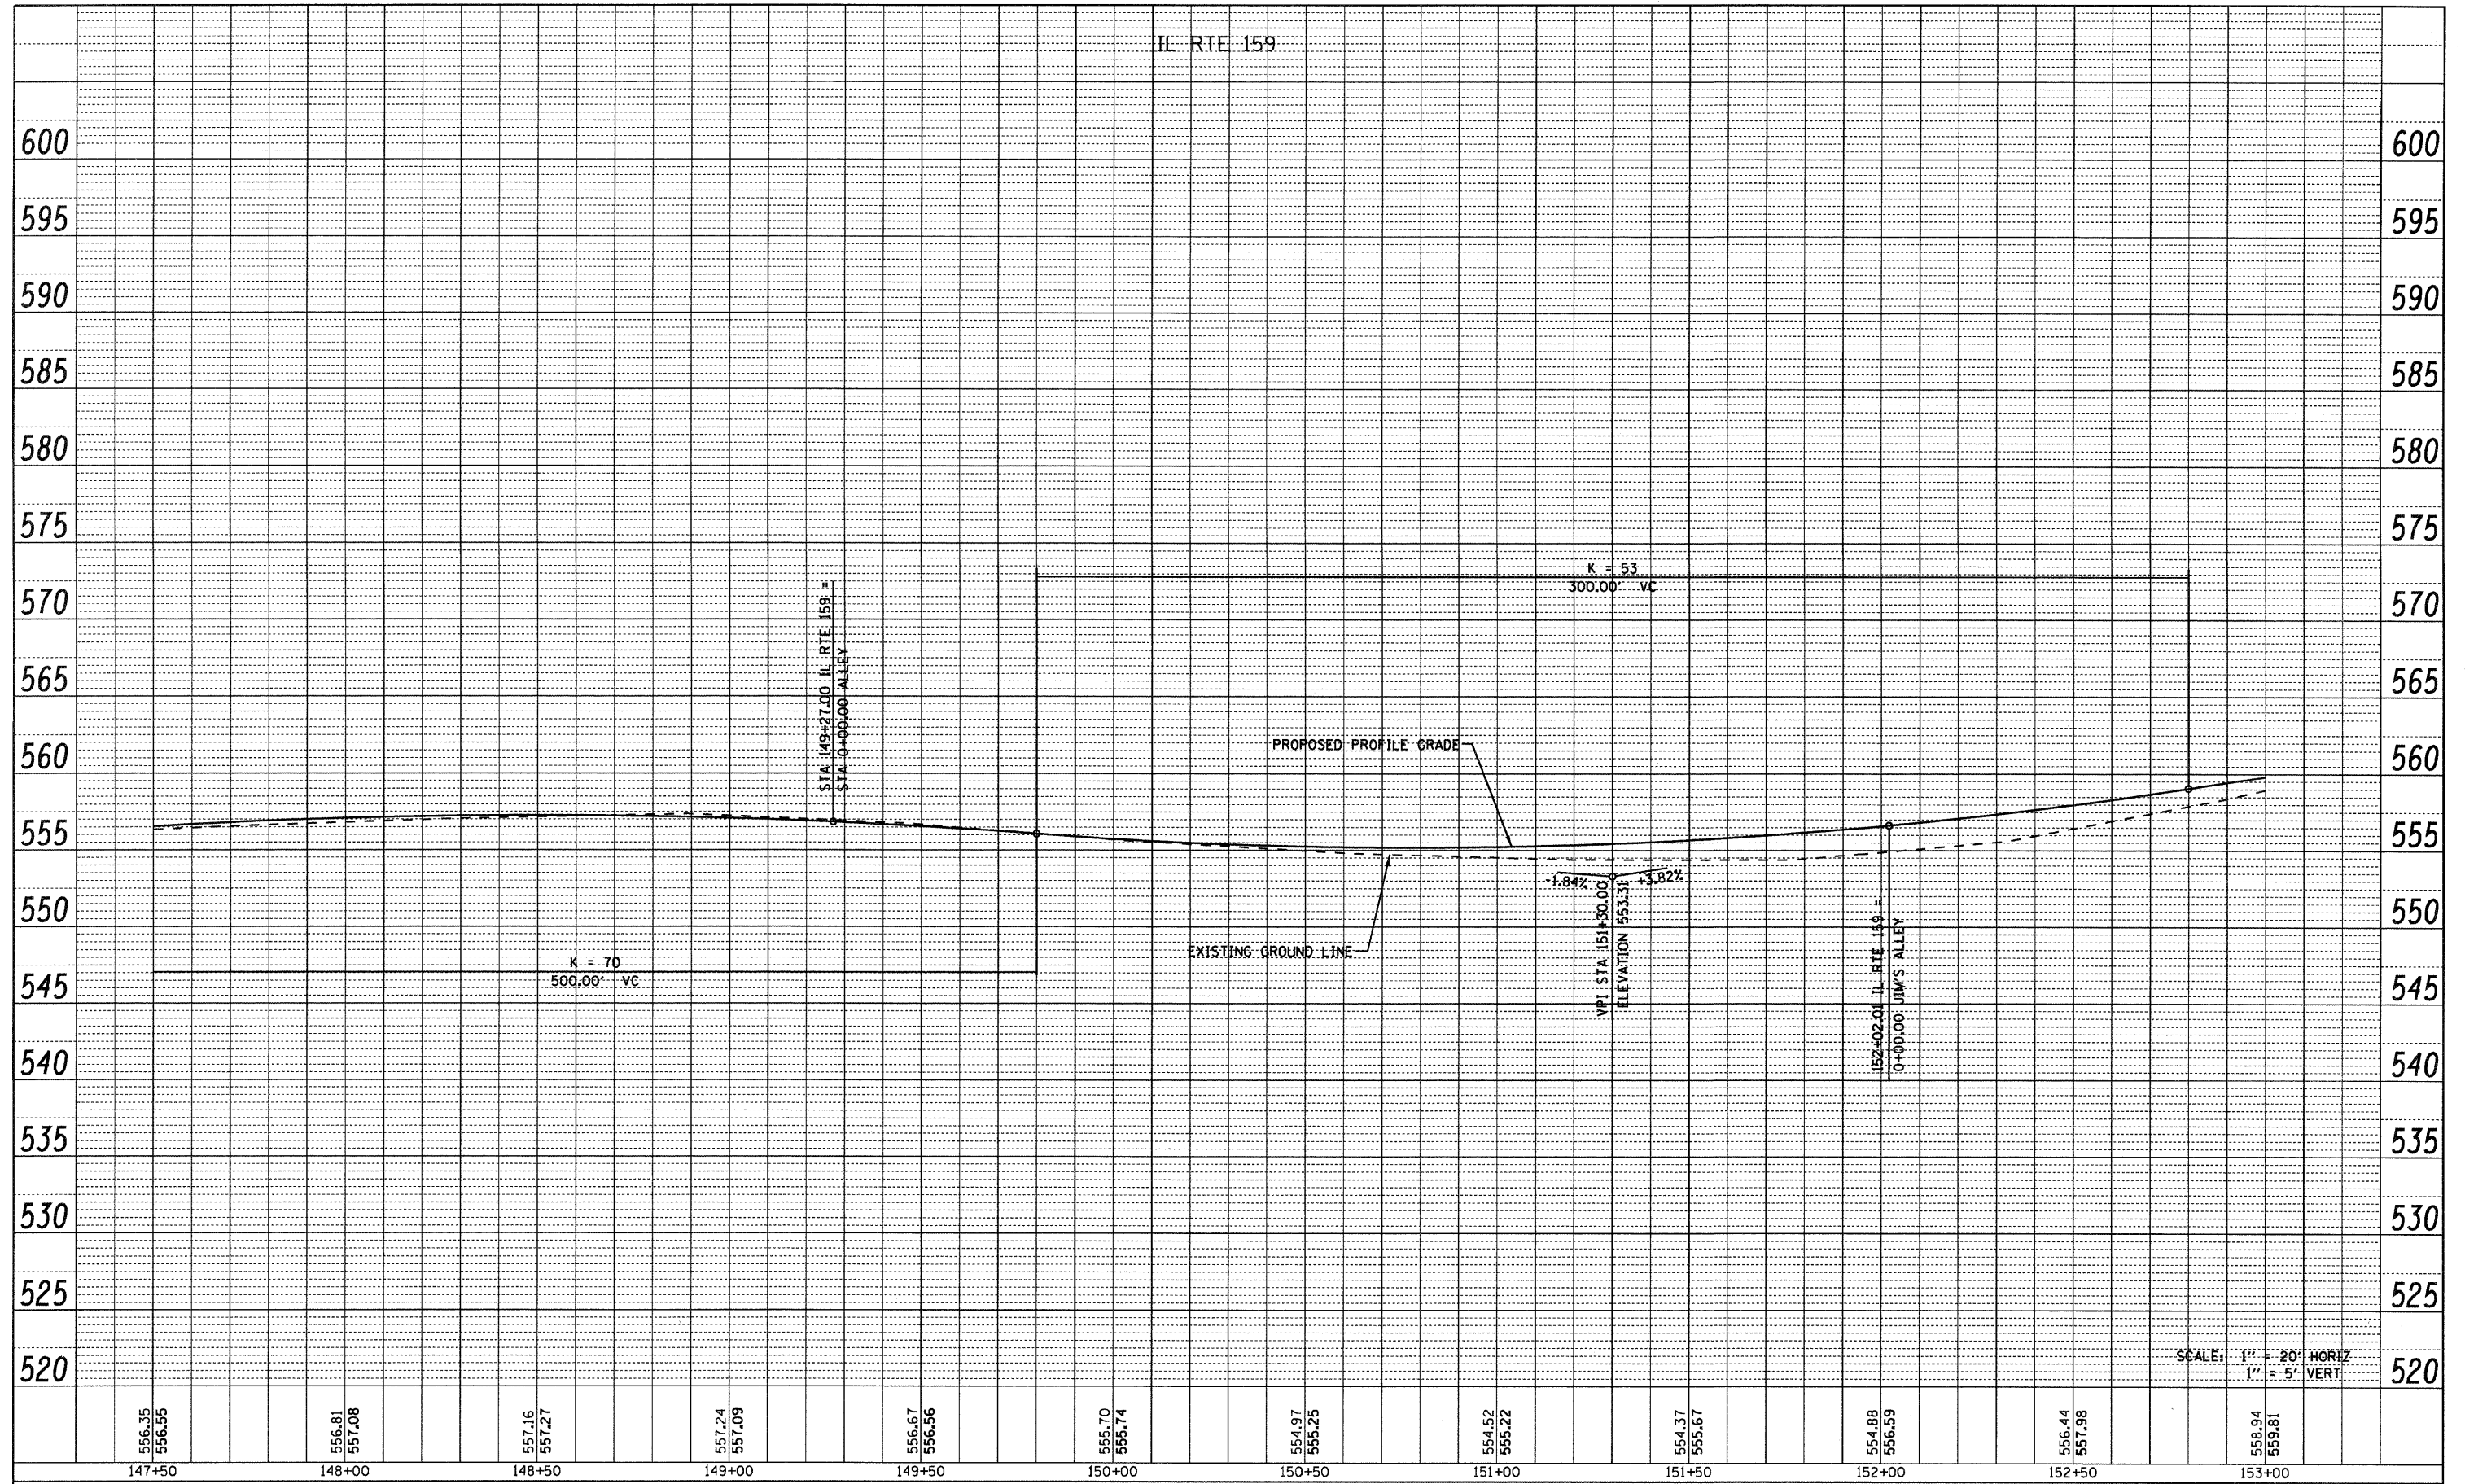

FILE NAME = pr\prejects\513501\cadd\ dgn\0876830-sh1-p

USER NAME = default
nprf.dgn
PLOT SCALE = 20.0000' / IN.
PLOT DATE = 8/25/2009

DESIGNED -	REVISED -
DRAWN -	REVISED -
CHECKED -	REVISED -
DATE -	REVISED -

STATE OF ILLINOIS
DEPARTMENT OF TRANSPORTATION

PROFILE IL ROUTE 159	
SCALE: 1" = 20' HORIZ 1" = 5' VERT	SHEET NO. 13 OF 24 SHEETS
STA. 147+50.00 TO STA. 153+00.00	

F.A.P. RTE. 600	SECTION 60-(30,31,128)-1	COUNTY MADISON/ST. CLAIR	TOTAL SHEETS 399	SHEET NO. 69
FED. ROAD DIST. NO.		ILLINOIS FED. AID PROJECT		
CONTRACT NO. 76830				