


PLAN	SURVEYED	BY	DATE
	PLOTTED		
	GRADES CHECKED		
	STRUCTURE NOTATIONS CHECKED		
	NOTE BOOK NO.		
	CADD FILE NAME		

PROFILE	SURVEYED	BY	DATE
	PLOTTED		
	GRADES CHECKED		
	STRUCTURE NOTATIONS CHECKED		
	NOTE BOOK NO.		
	CADD FILE NAME		

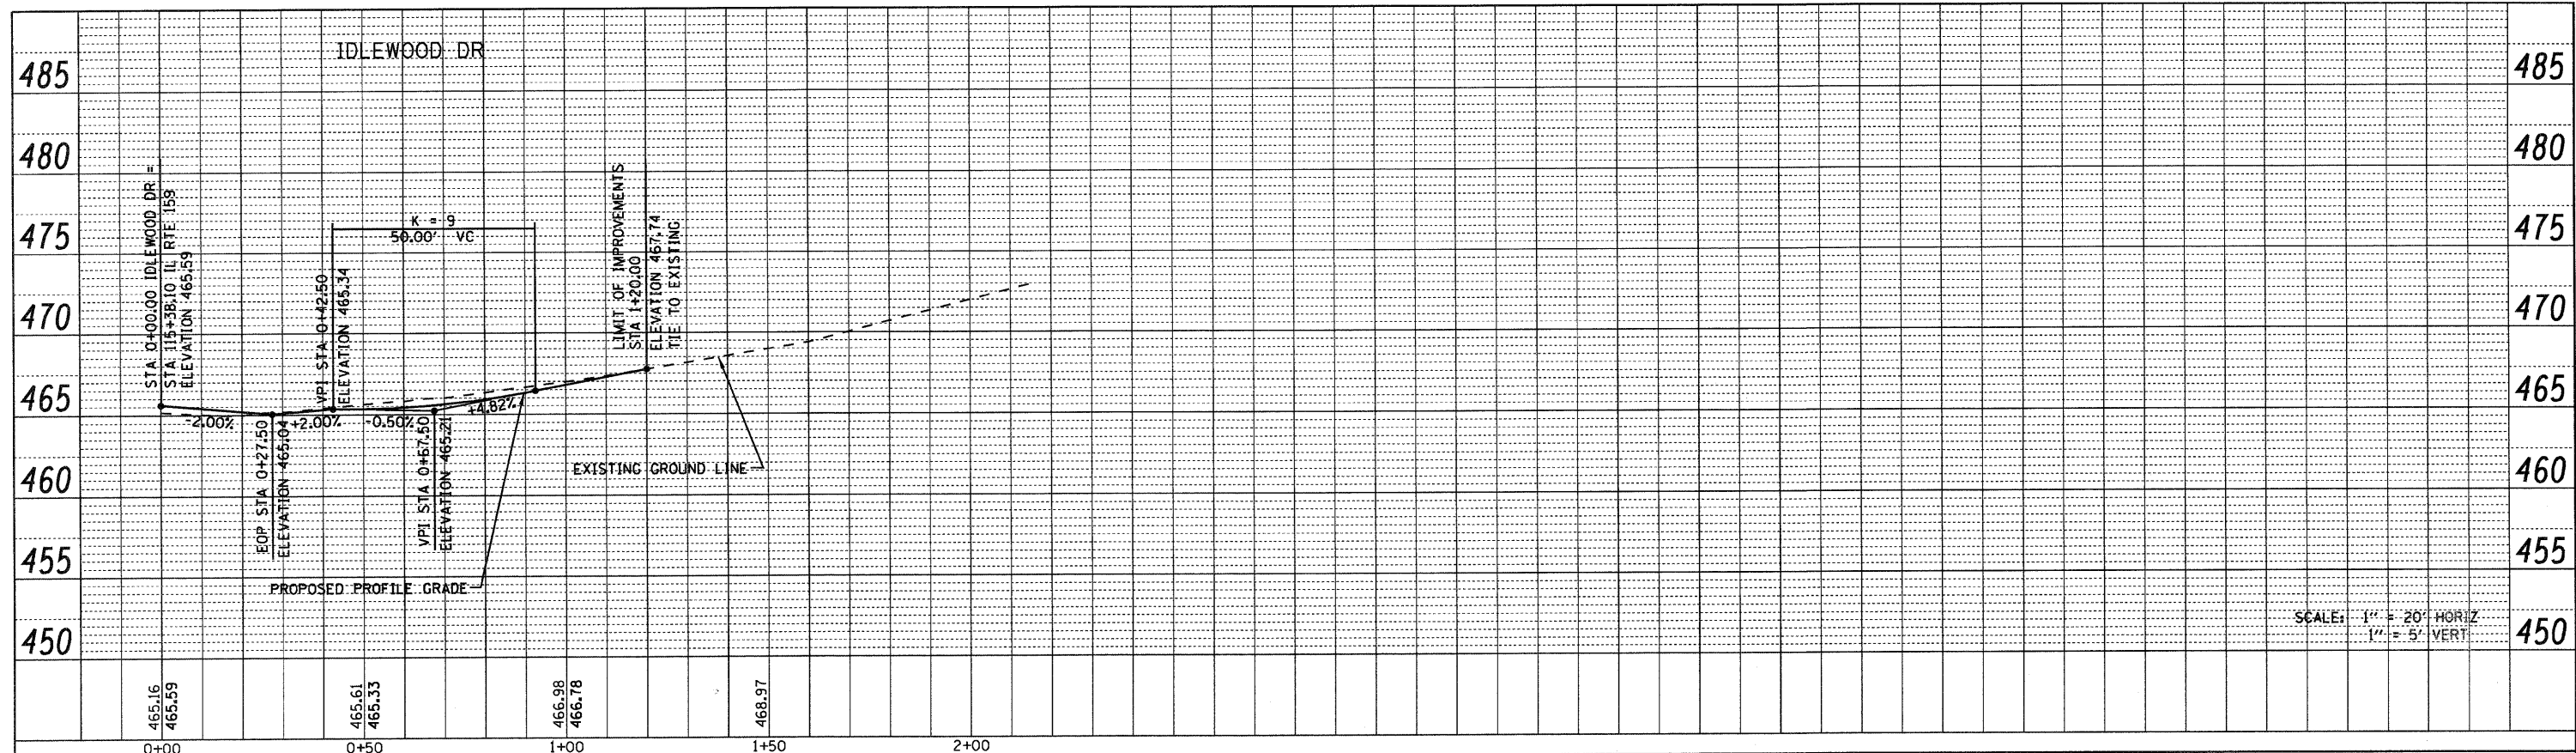

SCALE: 1" = 20' HORIZ
1" = 5' VERT

FILE NAME = p:\projects\513581\cadd\dgn\0876830-sht-p	USER NAME = default nprf.dgn	DESIGNED - DRAWN - CHECKED - DATE -	REVISED - REVISED - REVISED - REVISED -	STATE OF ILLINOIS DEPARTMENT OF TRANSPORTATION	SIDE ROAD PROFILE IDLEWOOD DR.	F.A.P. RTE. = 600	SECTION = 60-(30,31,128)-1	COUNTY = MADISON/ST. CLAIR	TOTAL SHEETS = 399	SHEET NO. = 72
PLOT SCALE = 20.0000' / IN. PLOT DATE = 8/25/2009						SCALE: 1" = 20'	SHEET NO. 16 OF 24 SHEETS	STA. 0+00.00 TO STA. 1+20.00	CONTRACT NO. 76830 ILLINOIS FED. AID PROJECT	